




7 METAL TRASH RECEPTACLE- SECTION/ELEVATION
SCALE 1" = 1'-0"

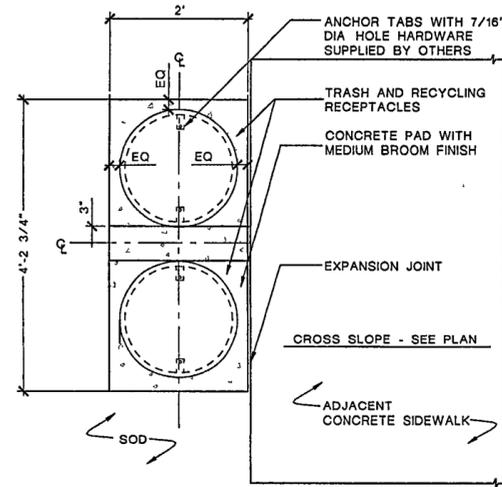


6 TRASH AND RECYCLING RECEPTACLE ON CONCRETE PAD
SCALE 1" = 1'-0"

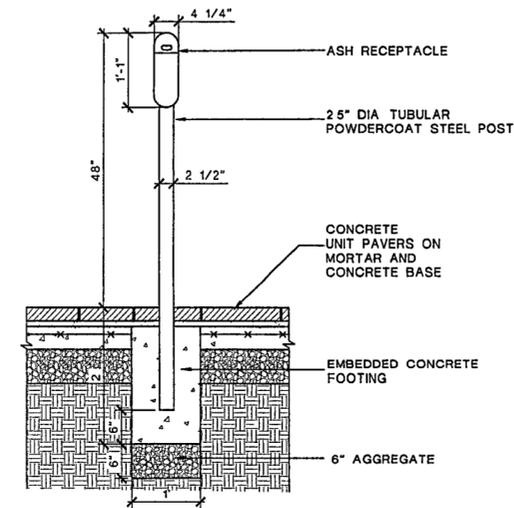


5 ASH RECEPTACLE
SCALE 1" = 1'-0"

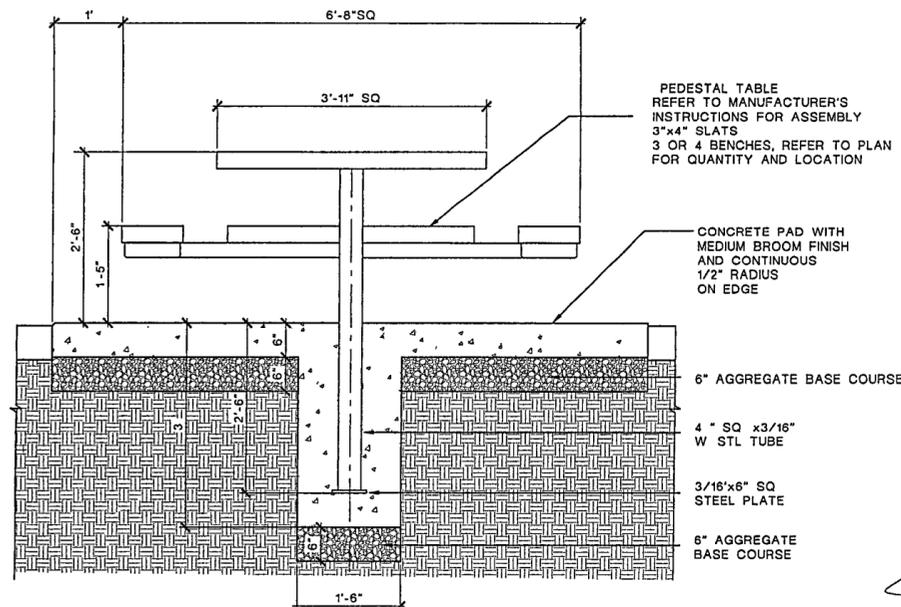


4 PICNIC TABLE ON CONCRETE PAD - SECTION
SCALE 1" = 1'-0"

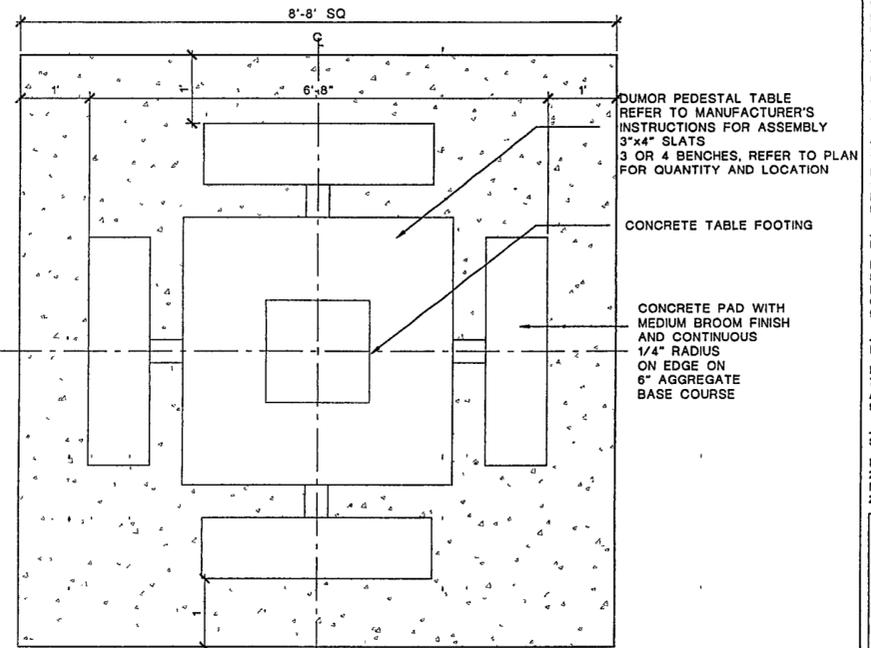


3 PICNIC TABLE ON CONCRETE PAD- PLAN
SCALE 1" = 1'-0"

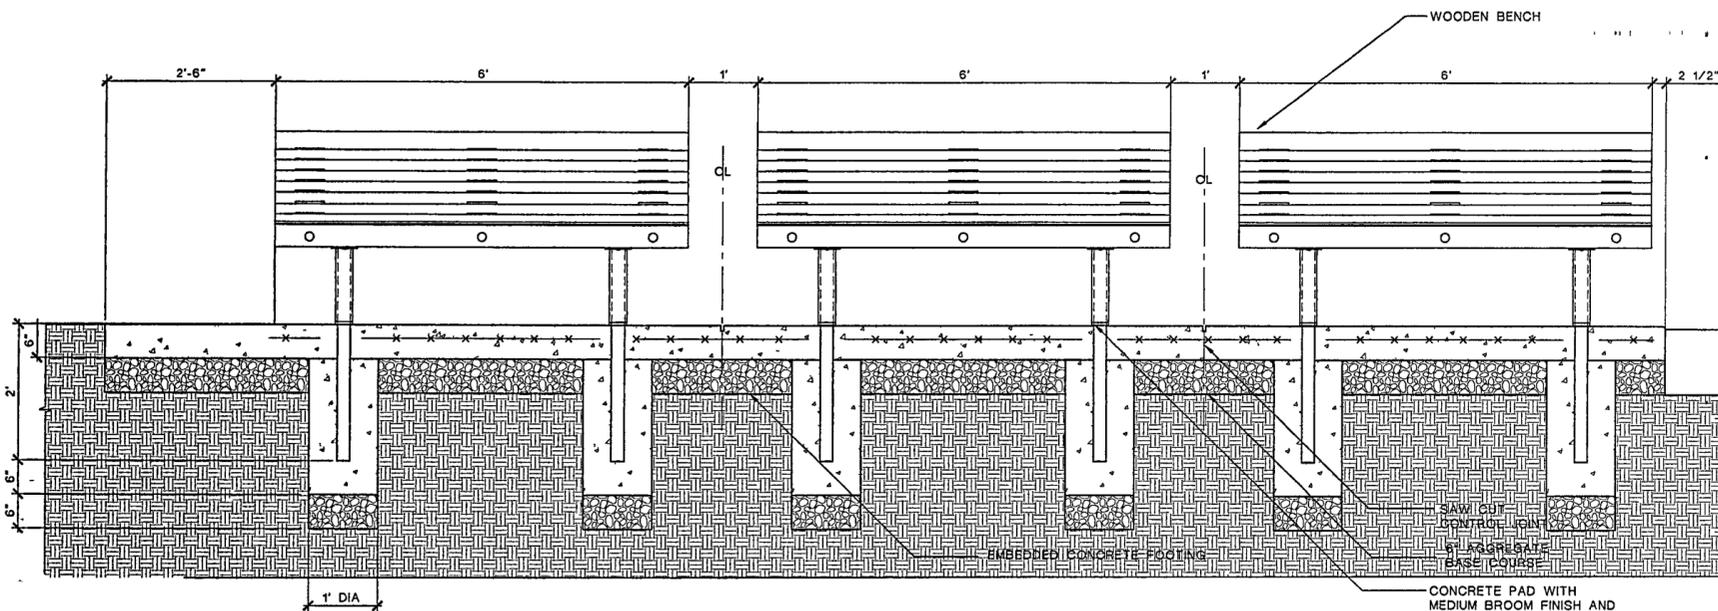


2 BENCHES ON CONCRETE PAD - ELEVATION (SIM FOR TWO BENCHES)
SCALE 1" = 1'-0"

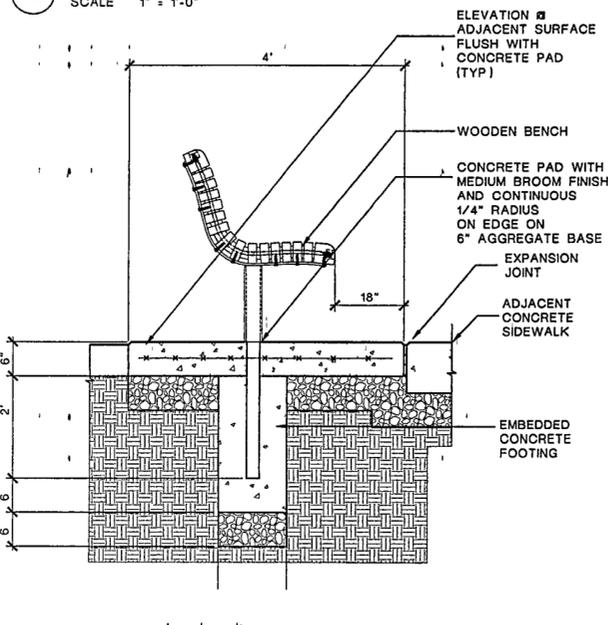

1 BENCH ON CONCRETE PAD - SECTION
SCALE 1" = 1'-0"

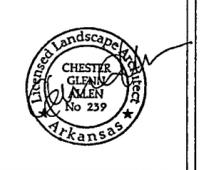

Issue	Date
04 100% Site Package 2 CD	09/27/02
03 90% Site Package 2 CD	08/16/02
02 80% Site Package 2 CD	06/29/02
01 100% Design Development	04/01/02

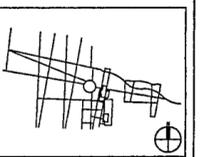

Job No. PPA 9908
HA_CPC0101

Scale AS NOTED

Date SEPTEMBER 27, 2002

Title SITE PACKAGE 2
100% CONSTRUCTION DOCUMENTS
FURNITURE DETAILS

Sheet No.

L527