


3 SITE SIGN LOCATION PLAN
SCALE 1"=40'

CHOCTAW MEP YARD
SEE CHOCTAW DRWGS

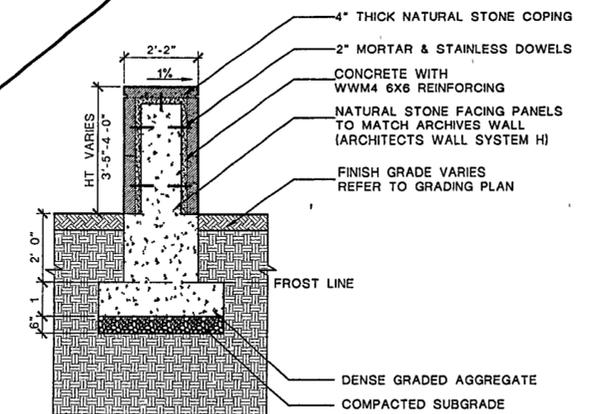


2 SITE SIGN SECTION
SCALE 1/2"=1'

**SIGNAGE PACKAGE TO FOLLOW
NOT IN THIS SET**

MONUMENTAL ENTRANCE SIGN TO BE
NATURAL STONE PANELS 5' 10" x 1' 8 1/2" x 4" THICK AND 3" COPING STONE TO MATCH ARCHIVE BUILDING STONE WALL SYSTEM H
WALL THICKNESS 2'-2"
LETTERING/ENGRAVING TO BE ON ONE SIDE ON ALL SIGNS
LETTERING PER SIGNAGE PLAN
DEAN KUMPURIS STREET SIGN TO MATCH OTHER SITE SIGNS
BUT ONLY TWO STONE PANEL LENGTH APPROX 11'
LETTERING PER SIGNAGE PLAN

1 MONUMENTAL SIGN DETAIL
SCALE 1/4"=1'

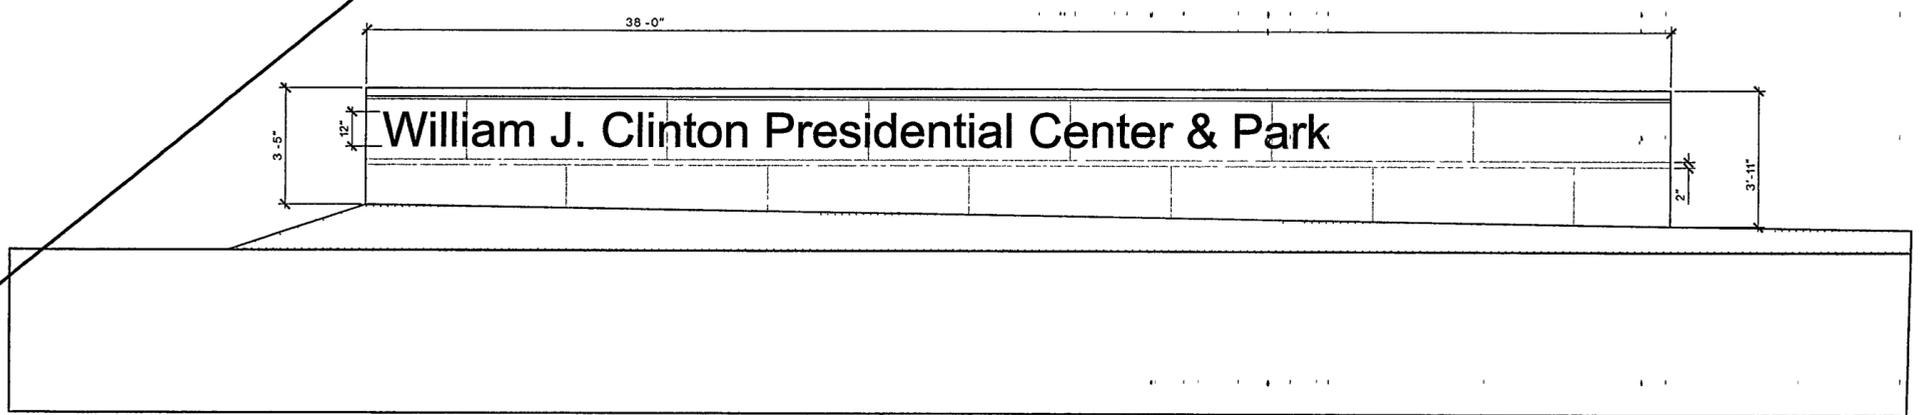

**WILLIAM J. CLINTON
PRESIDENTIAL
CENTER & PARK**

LITTLE ROCK, ARKANSAS

Architect
POLSHKE PARTNERSHIP LLP
320 West 13th Street
New York, New York 10014
212 607 7171

Landscape Architect
HARGREAVES ASSOCIATES
118 Magazine Street
Cambridge, Massachusetts 02139
617 681 0070 f
617 681 0064 i

Coordinating Landscape Architect
LANDSCAPE ARCHITECTURE, INC
2300 Cottondale Lane, Suite 202
Little Rock, Arkansas 72202
501 374 5810

Civil Engineer
MCLELLAND CONSULTING ENGINEERS
900 W Markham Street
Little Rock, Arkansas 72201
501 371 0272

Electrical Engineer
CROMWELL ARCHITECTS ENGINEERS
101 South Spring Street
Little Rock, Arkansas 72201
501 372.2900

Marine + Structural Engineers
MOFFATT & NICHOL ENGINEERS
1916 East Millbrook Road, Suite 160
Raleigh, North Carolina 27609
919 781.4626

Fountain
DAN EUSER WATERARCHITECTURE INC
58 Mackenzie Drive West
Richmond Hill, Ontario L4C 3S2
CANADA
905 884.4178

Playground Design
PLAY SITE ARCHITECTURE
7 Fairway Road
Acton, Massachusetts 01720
978.263 1050

Signage Design
POULIN + MORRIS
288 Spring Street, Sixth Floor
New York, New York 10013
212 875 1332

Seal
Professional Landscape Architect
CHESTER
GLENN
ALLEN
No. 239
Arkansas

04	100% Site Package 2 CD	09/27/02
03	90% Site Package 2 CD	08/16/02
02	60% Site Package 2 CD	06/29/02
01	100% Design Development	04/01/02
Issue		Date

Job No PPA 9908
HA CPC0101

Scale AS NOTED

Date SEPTEMBER 27, 2002

Title **SITE PACKAGE 2**
100% CONSTRUCTION DOCUMENTS
SITE SIGN DETAIL

Sheet No **L528**