




1 EMERGENT PLANTING  
L530 NO SCALE

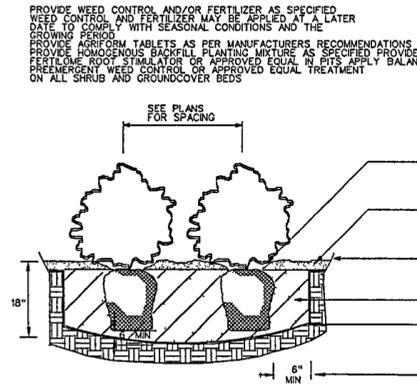


4 HEDGE PLANTING TYP.  
L530 NO SCALE

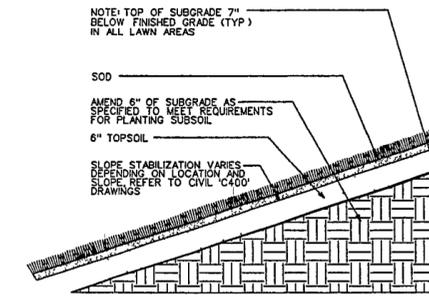


7 LAWN, SLOPED LAWN  
L530 NO SCALE

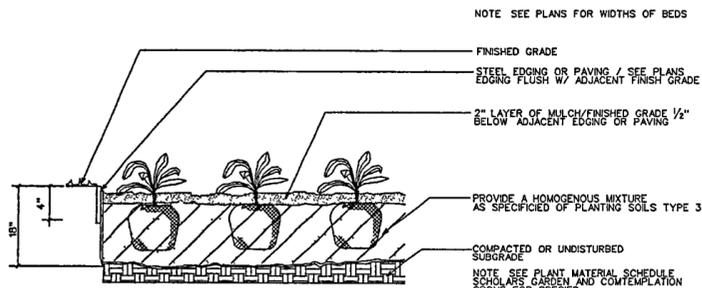


2 TYPICAL PLANTING BED SCHOLARS GARDEN CONTEMPLATION GROVE  
L530 NO SCALE

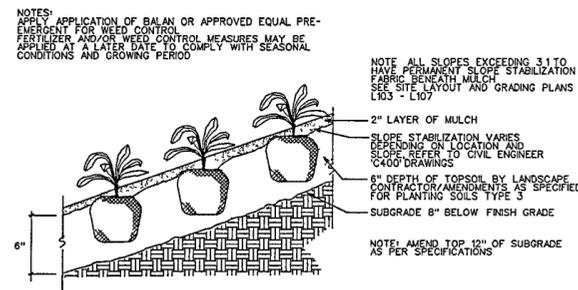


5 GROUNDCOVER ON LANDFORM SLOPE AND AT BUILDING  
L530 NO SCALE

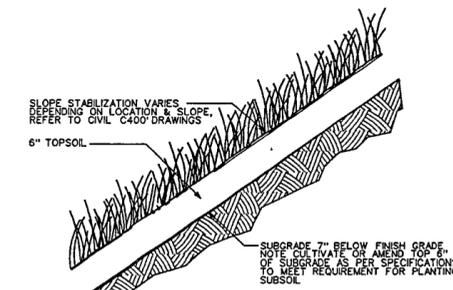


8 LONG GRASS ON LANDFORM SLOPE  
L530 NO SCALE

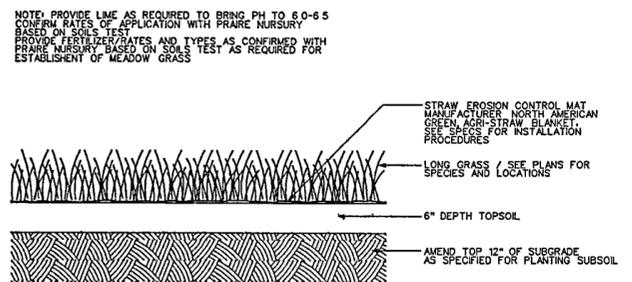


3 LONG GRASS PLANTING AT MEADOW (LONG GRASS TYPE I)  
L530 NO SCALE

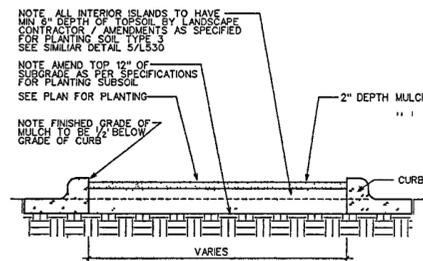


6 PLANTING BED IN PARKING AREA  
L530 NO SCALE

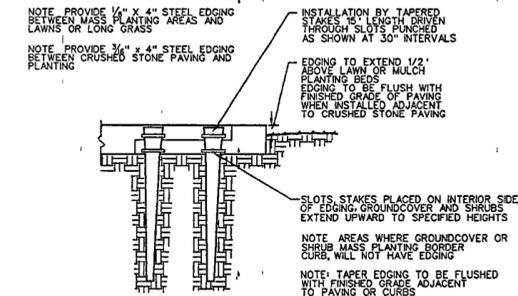

9 STEEL EDGING DETAIL  
L530 NO SCALE

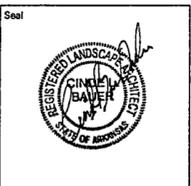

Issue	Date
05 100% Site Package 2 CD	09/27/02
04 30% Site Package 2 CD	09/19/02
03 30% Site Package 2 CD	09/29/02
02 20% Design Development	04/02/02

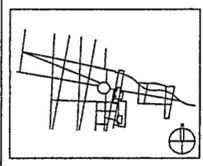

Job No PPA 8908  
HA CPC2101

Scale AS NOTED

Date SEPTEMBER 27, 2002

Title SITE PACKAGE 2  
100% CONSTRUCTION DOCUMENTS  
PLANTING DETAILS

Sheet No

L530