




1 TYPICAL ROAD PAVING DETAIL  
N.T.S.

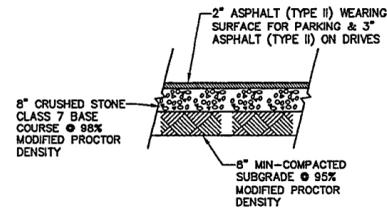


2 TYPICAL ASPHALT SECTION  
N.T.S.

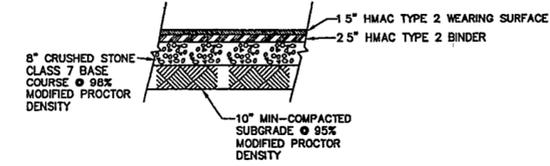


3 TYPICAL HEAVY DUTY ASPHALT SECTION  
N.T.S.

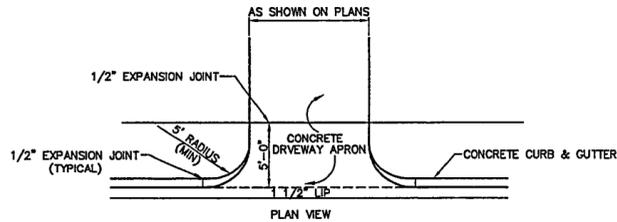


4 TYPICAL CONCRETE SURFACE  
HEAVY DUTY SECTION  
N.T.S.

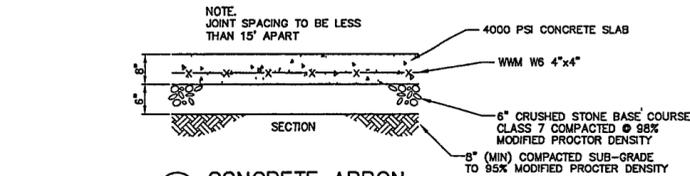


5 CONCRETE APRON  
N.T.S.

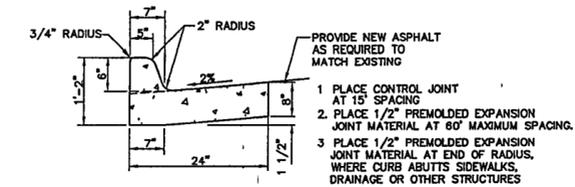


6 TYPICAL CONCRETE CURB & GUTTER  
N.T.S.

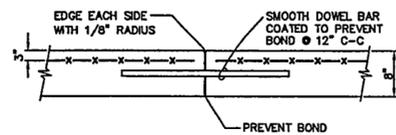


7 BUTT-TYPE CONSTRUCTION  
JOINT WITH DOWELS  
N.T.S.

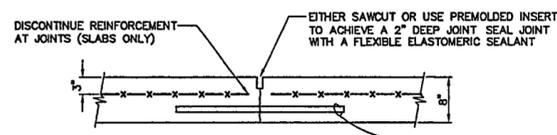


8 TYPICAL CONTROL JOINT IN  
SLAB (WITH DOWEL)  
N.T.S.

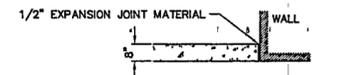


9 ISOLATION JOINT  
N.T.S.

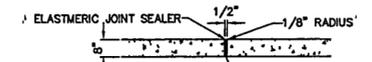

10 EXPANSION JOINT (EJ)  
N.T.S.

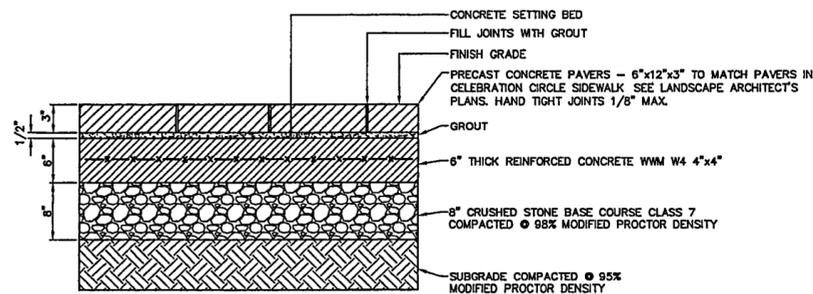


11 VEHICULAR PAVERS ON CONCRETE  
SLAB @ CELEBRATION CIRCLE  
N.T.S.

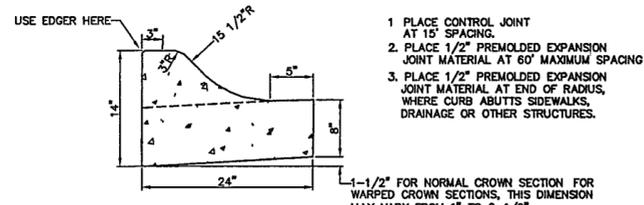

12 TYPICAL ROLL CURB DETAIL  
N.T.S.



Revision	Description	Date
04	100% Site Package 2 CD	09/27/02
03	80% Site Package 2 CD	09/18/02
02	60% Site Package 2 CD	08/29/02
01	100% Design Development	04/01/02

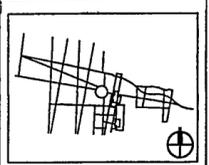

Job No: PPA 8908  
Scale: AS SHOWN  
Date: SEPTEMBER 27, 2002  
Title: SITE PACKAGE 2  
100% CONSTRUCTION DOCUMENTS  
MISCELLANEOUS  
VEHICULAR PAVING  
DETAILS  
Sheet No:

C502

FOR OFFICIAL USE ONLY