




8 FIXTURE F1 AND F2 FOOTING DETAIL  
SCALE: 1"=1'

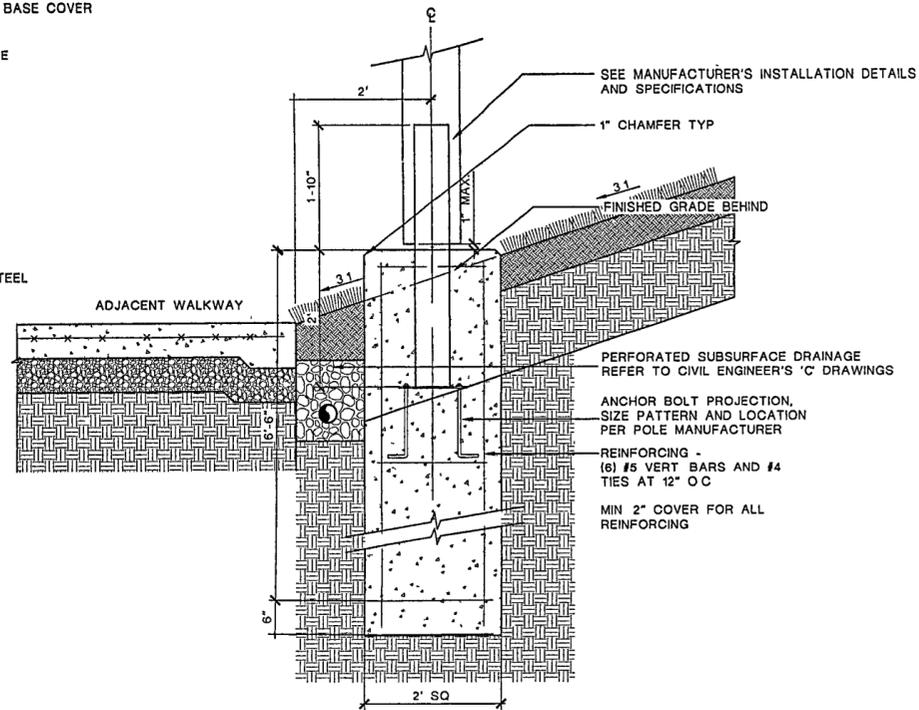


5 FIXTURE C FOOTING DETAIL IN SLOPE  
SCALE: 1"=1'

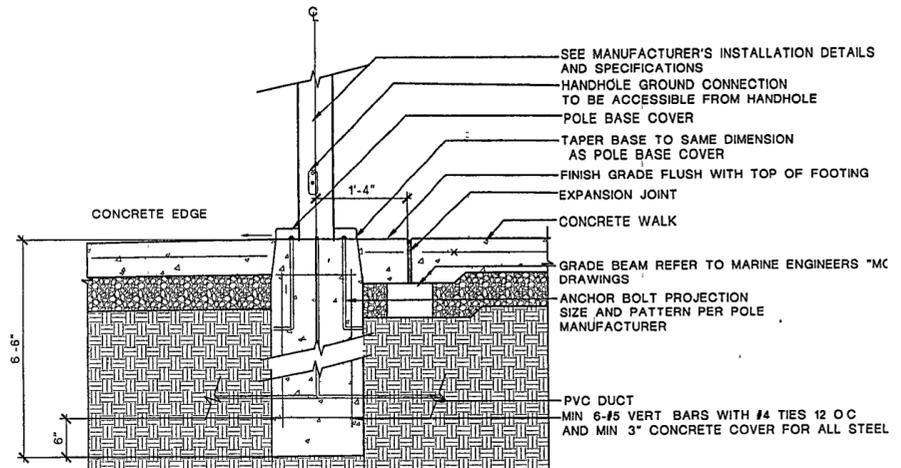


3 FIXTURE A-2 FOOTING DETAIL AT PROMENADE  
SCALE: 1"=1'

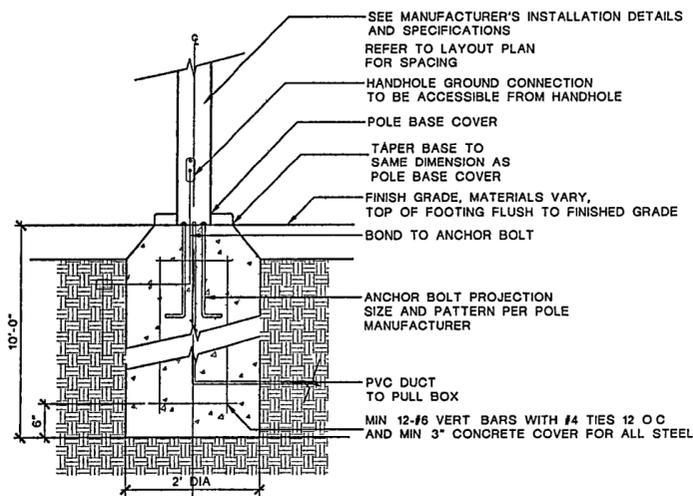


7 FIXTURE M2 AND M3 FOOTING DETAIL  
SCALE: 1"=1'

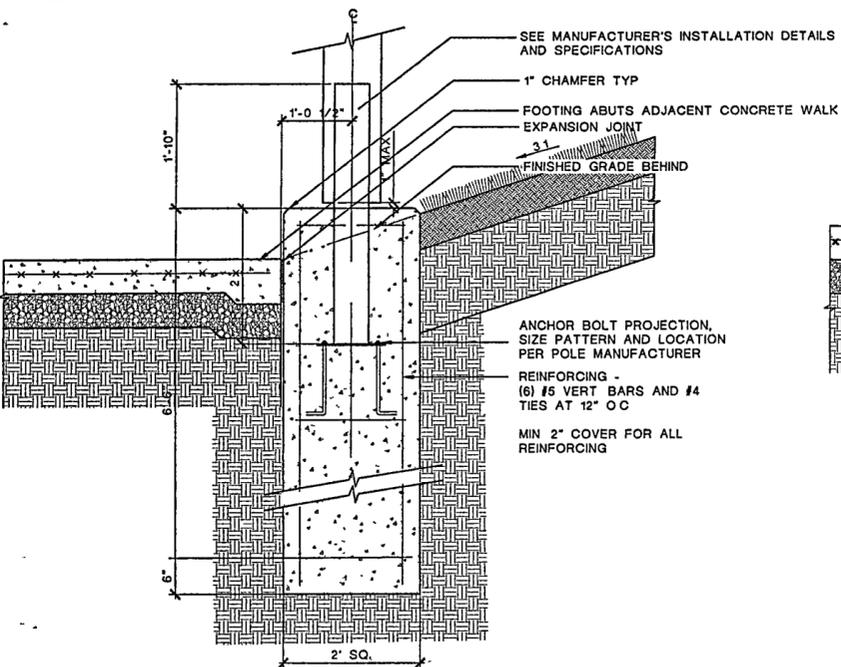


6 FIXTURE C - COLLINS ST DETAIL  
SCALE: 1"=1'

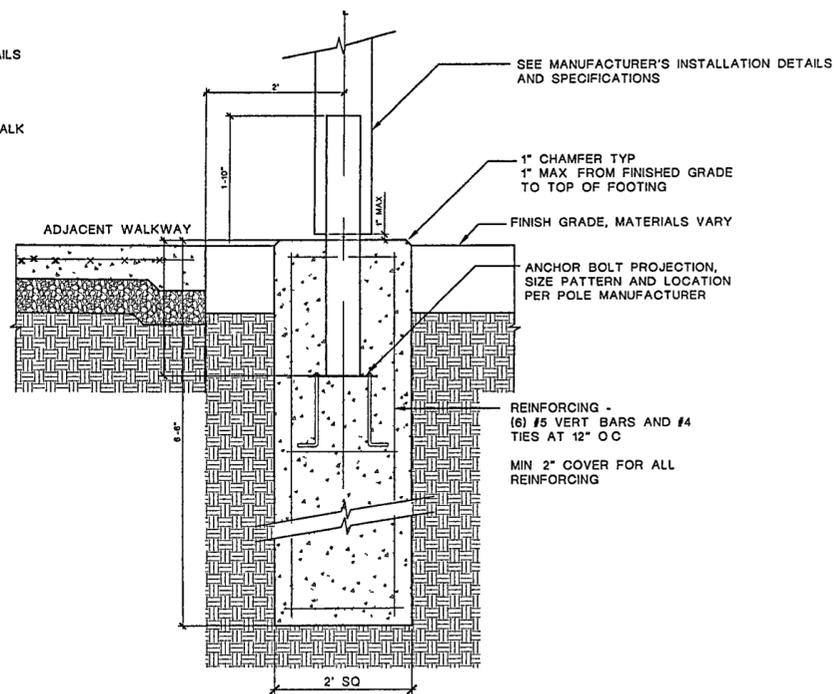


4 FIXTURE C FOOTING DETAIL  
SCALE: 1"=1'

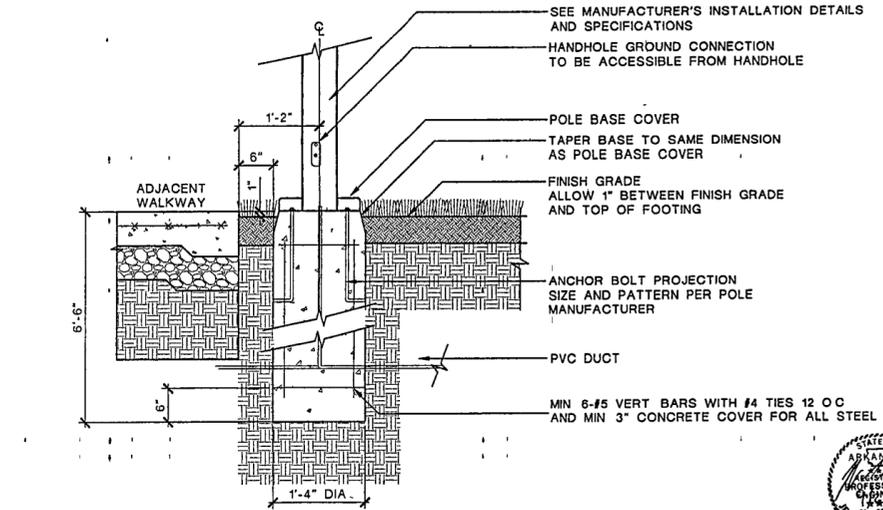

2 FIXTURE A-2 FOOTING DETAIL  
SCALE: 1"=1'

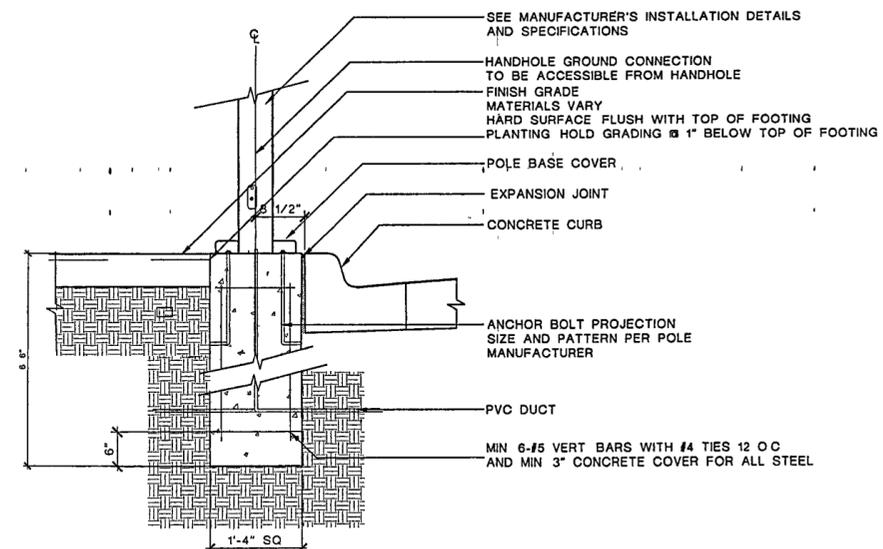

1 FIXTURE A-1 FOOTING DETAIL  
SCALE: 1"=1'

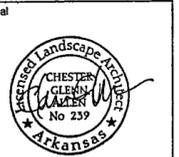

|       |                        |          |
|-------|------------------------|----------|
| 02    | 100% Site Package 2 CD | 09/27/02 |
| 01    | 50% Site Package 2 CD  | 08/16/02 |
| Issue |                        | Date     |

|          |   |
|----------|---|
| Job No   | PPA 9908<br>HA_CPC0101  |
| Scale    | AS NOTED  |
| Date     | SEPTEMBER 27, 2002  |
| Title    | SITE PACKAGE 2<br>100% CONSTRUCTION DOCUMENTS<br>SITE LIGHTING<br>DETAILS |
| Sheet No | E401  |

