




NOTE:  
LOCATE CHARGE STATION  
ON RIGHT AND LEFT SIDES OF PEDESTAL  
FOR 2 CAR ACCESS TO CHARGE STATION

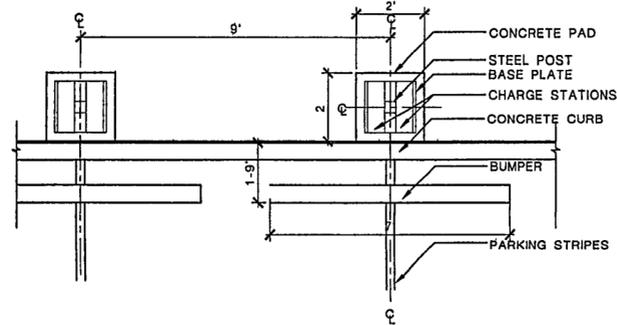

6 EV CAR CHARGER PLAN  
SCALE 1/2" = 1'

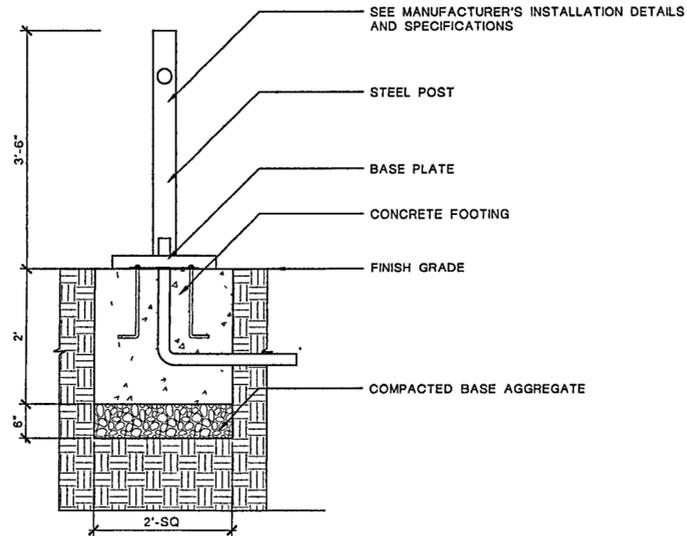


5 EV CAR CHARGER FOOTING SECTION  
SCALE 1" = 1'

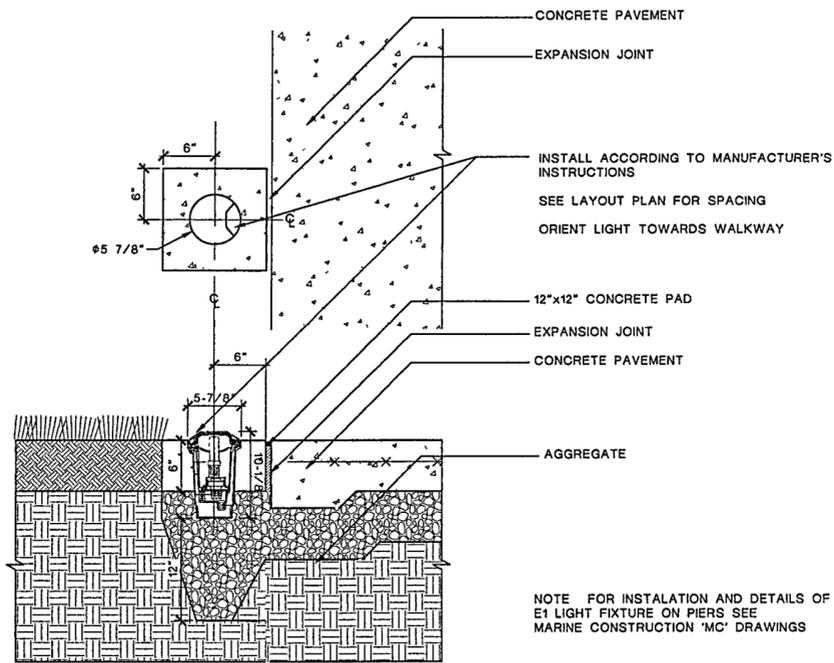


NOTE FOR INSTALLATION AND DETAILS OF  
E1 LIGHT FIXTURE ON PIERS SEE  
MARINE CONSTRUCTION 'MC' DRAWINGS


4 FIXTURE E1 FOOTING DETAIL  
SCALE 1 1/2" = 1'-0"

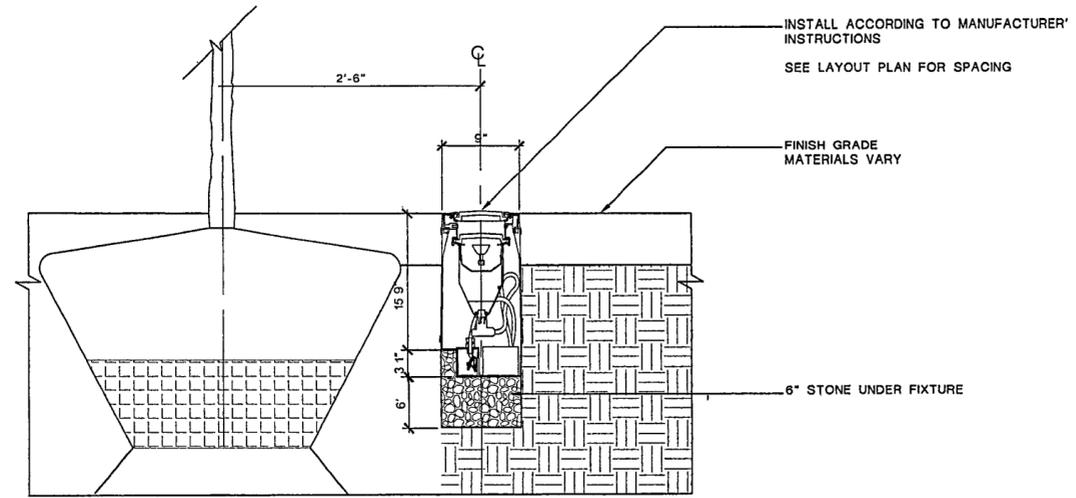

3 FIXTURE G FOOTING DETAIL (TYP)  
SCALE 1 1/2" = 1'-0"

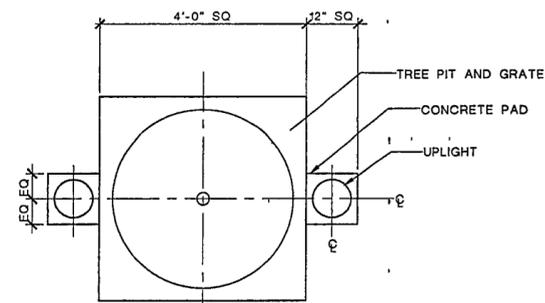

2 FIXTURE G FOOTING DETAIL @ SCHOLARS' GARDEN  
SCALE 3/4" = 1'

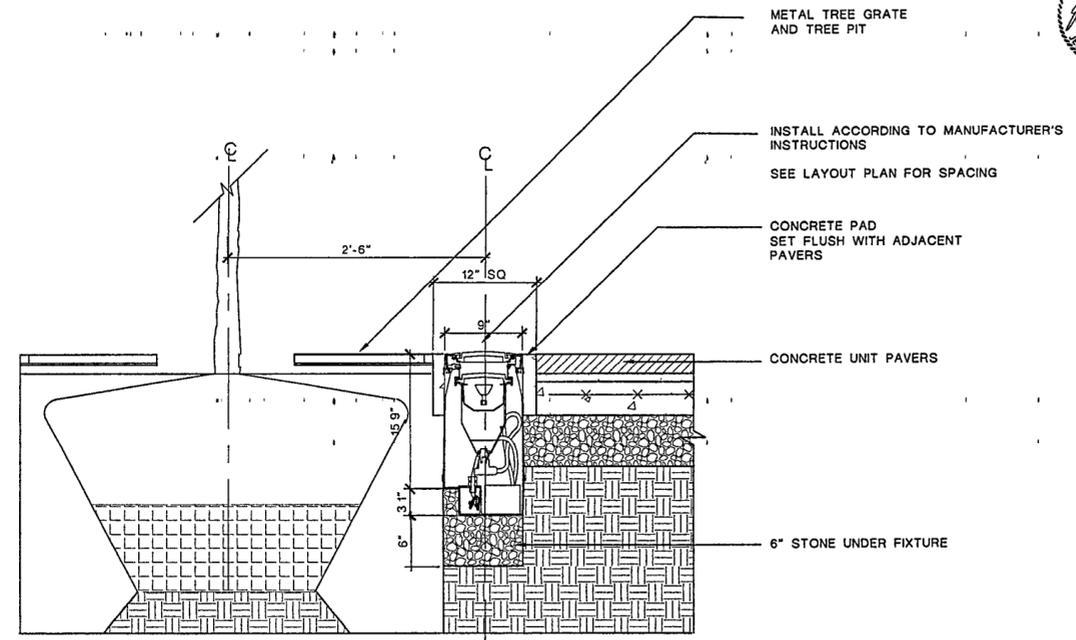

1 FIXTURE G FOOTING DETAIL @ SCHOLAR'S GARDEN  
SCALE 1 1/2" = 1'-0"

WILLIAM J. CLINTON  
PRESIDENTIAL  
CENTER & PARK

LITTLE ROCK, ARKANSAS

Architect  
POLSHKE PARTNERSHIP LLP  
320 West 13th Street  
New York, New York 10014  
212 807 7171

Landscape Architect



HARGREAVES ASSOCIATES  
118 Magazine Street  
Cambridge, Massachusetts 02139  
617 681 0070  
617 661 0064

Coordinating Landscape Architect  
LANDSCAPE ARCHITECTURE, INC  
2300 Cottondale Lane, Suite 202  
Little Rock, Arkansas 72202  
501 374 5610

Civil Engineer  
McCLELLAND CONSULTING ENGINEERS  
900 W Markham Street  
Little Rock, Arkansas 72201  
501 371 0272


Electrical Engineer  
CROMWELL ARCHITECTS ENGINEERS  
101 South Spring Street  
Little Rock, Arkansas 72201  
501 372 2900

Marine + Structural Engineers  
MOFFATT & NICHOL ENGINEERS  
1616 East Millbrook Road, Suite 160  
Raleigh, North Carolina 27609  
919 781 4626

Fountain  
DAN EUSER WATERARCHITECTURE INC  
58 Mackenzie Drive West  
Richmond Hill, Ontario L4C 3S2  
CANADA  
905 884.4176


Playground Design  
PLAY SITE ARCHITECTURE  
7 Fairway Road  
Acton, Massachusetts 01720  
978 263 1090

Signage Design  
POULIN + MORRIS  
286 Spring Street, Sixth Floor  
New York, New York 10013  
212 675 1332

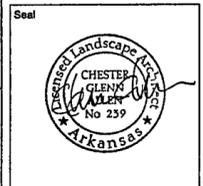

Issue	Date
02	100% Site Package 2 CD 09/27/02
01	90% Site Package 2 CD 08/16/02

Issue Date

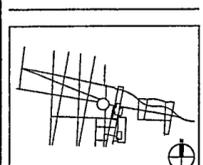

Job No. PPA 9908  
HA, CPC0101

Scale AS SHOWN

Date SEPTEMBER 27, 2002

Title SITE PACKAGE 2  
100% CONSTRUCTION DOCUMENTS  
SITE LIGHTING  
DETAILS

Sheet No.

E402

FOR OFFICIAL USE ONLY