

LITTLE ROCK, ARKANSAS

Architect
POLSHEK PARTNERSHIP LLP
320 West 13th Street
New York, New York 10014
212 807 7171



HARGREAVES ASSOCIATES
118 Magazine Street
Cambridge, Massachusetts 02139
617 681 0070
617 681 0084

Coordinating Landscape Architect
LANDSCAPE ARCHITECTURE, INC
2300 Cottondale Lane, Suite 202
Little Rock, Arkansas 72202
501 374 5810

Civil Engineer
McCLELLAND CONSULTING ENGINEERS
900 W Markham Street
Little Rock, Arkansas 72201
501 371 0272


Electrical Engineer
CROMWELL ARCHITECTS ENGINEERS
101 South Spring Street
Little Rock, Arkansas 72201
501 372.2900

Marine + Structural Engineers
MOFFATT & NICHOL ENGINEERS
1616 East Millbrook Road, Suite 160
Raleigh, North Carolina 27609
919 781.4628


Fountain
DAN EUSER WATERARCHITECTURE INC.
58 Mackenzie Drive West
Richmond Hill, Ontario L4C 3S2
CANADA
905 884 4176

Playground Design
PLAY SITE ARCHITECTURE
7 Fairway Road
Acton, Massachusetts 01720
978 263 1090

Signage Design
POULIN + MORRIS
286 Spring Street, Sixth Floor
New York, New York 10013
212 675 1332

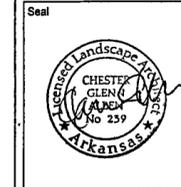

01	100% Site Package 2 CD	09/27/02
Issue		Date

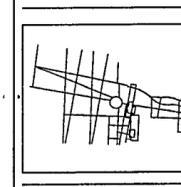

Job No PPA 9908
HA CPC0101

Scale AS NOTED


Date SEPTEMBER 27, 2002

Title SITE PACKAGE 2
100% CONSTRUCTION DOCUMENTS
SITE LIGHTING
DETAILS


Sheet No

E403


FOR OFFICIAL USE ONLY

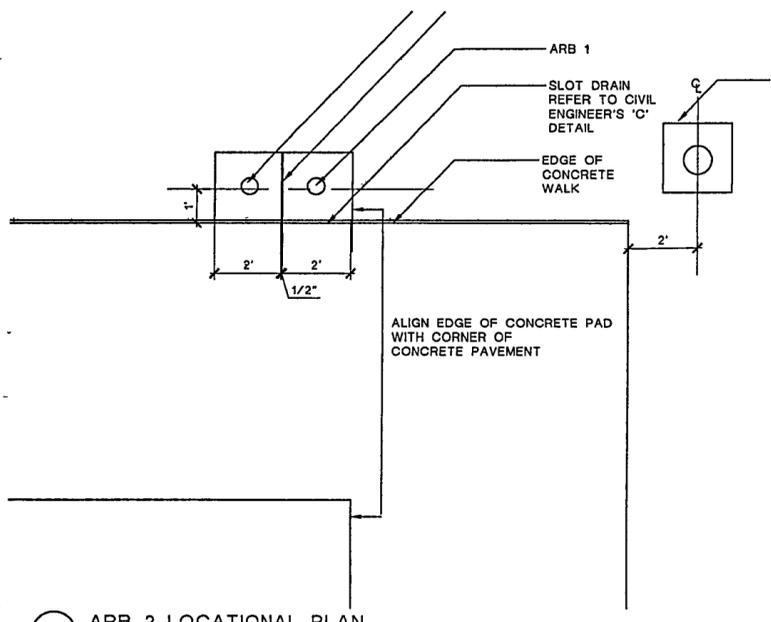


5 ARB 2 LOCATIONAL PLAN
SCALE: 1/2"=1'

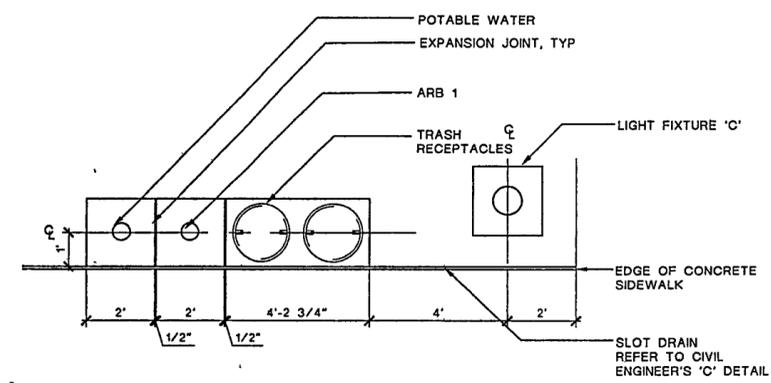


4 ARB 1 LOCATIONAL PLAN
SCALE 1/2"=1'

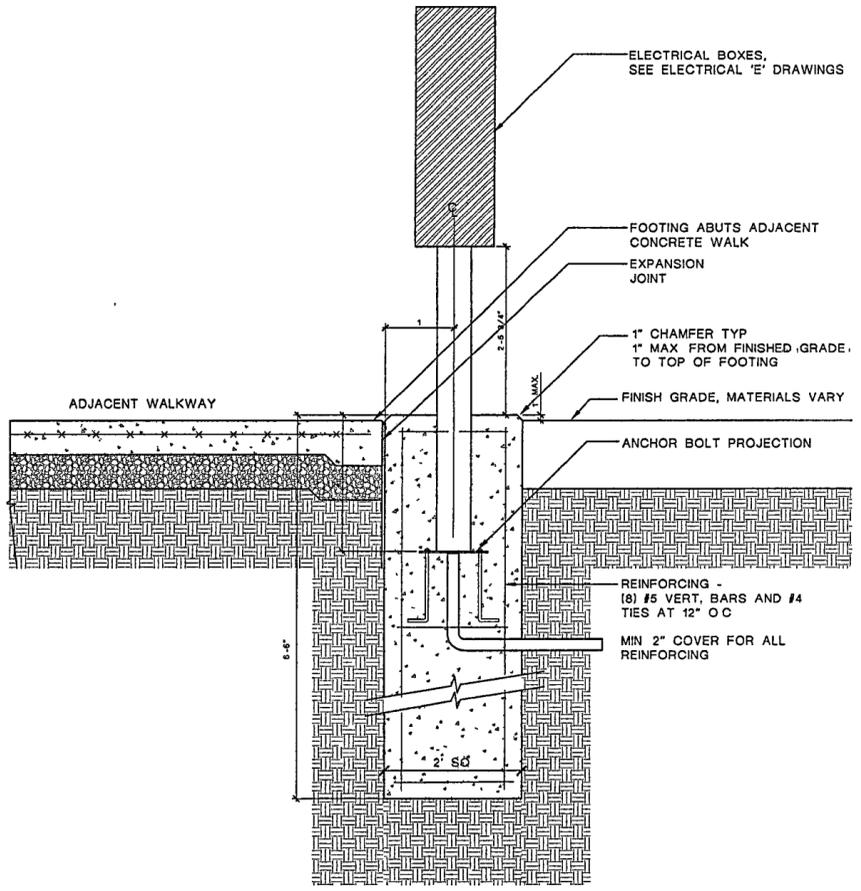

3 ARBORETUM POWER FOOTING
SCALE 1"=1'

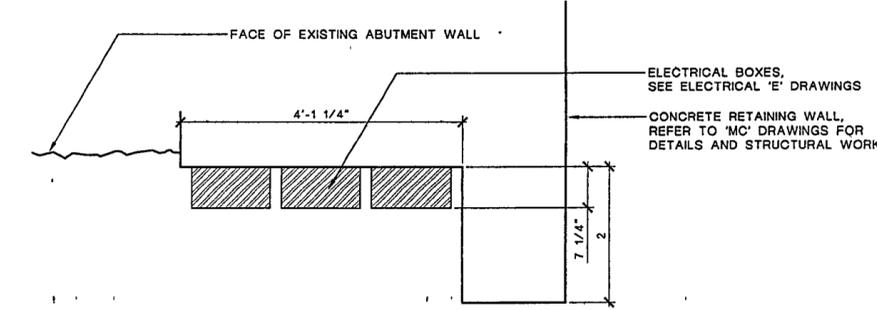

2 AMPHITHEATER ELECTRICAL BOXES
SCALE 1"=1'

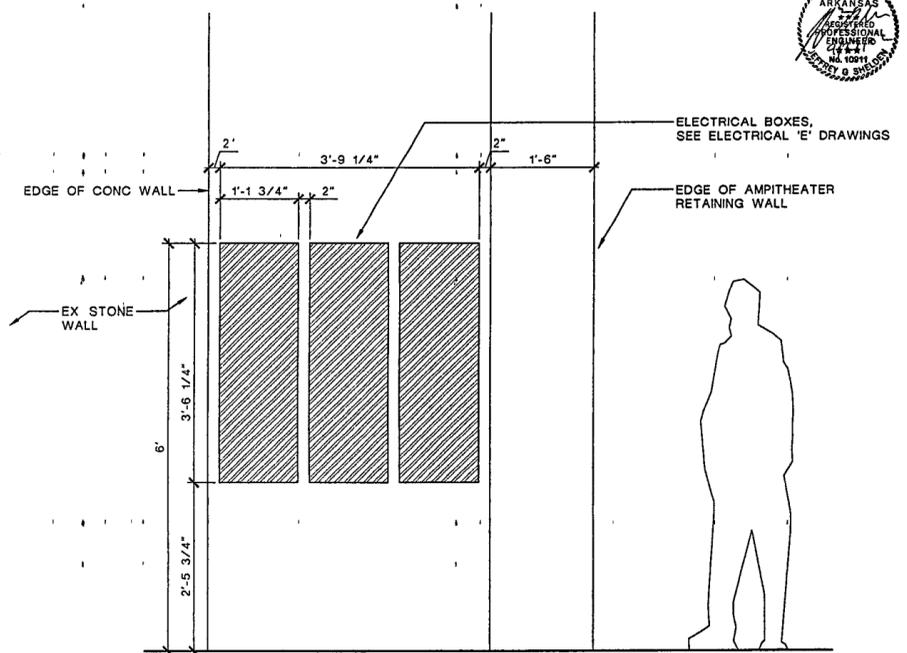

1 AMPHITHEATER ELECTRICAL BOXES ELEVATION
SCALE 1"=1'

4/1