

LITTLE ROCK, ARKANSAS

Architect
POLSHAK PARTNERSHIP LLP
320 West 13th Street
New York, New York 10014
212.607.7171

Landscape Architect



118 Magazine Street
Cambridge, Massachusetts 02139
617.651.0070 f
617.651.0064 f

Coordinating Landscape Architect
LANDSCAPE ARCHITECTURE, INC
2300 Cotontdale Lane, Suite 202
Little Rock, Arkansas 72202
501.374.5610

Civil Engineer
MCLELLAND CONSULTING ENGINEERS
900 W Markham Street
Little Rock, Arkansas 72201
501.371.0272


Electrical Engineer
CROMWELL ARCHITECTS ENGINEERS
101 South Spring Street
Little Rock, Arkansas 72201
501.372.2800

Marine + Structural Engineers
MOFFATT & NICHOL ENGINEERS
1616 East Millbrook Road, Suite 160
Raleigh, North Carolina 27609
919.761.4626


Fountain
DAN EUSER WATERARCHITECTURE INC
68 Mackenzie Drive West
Richmond Hill, Ontario L4C 3S2
CANADA
905.884.4176

Playground Design
PLAY SITE ARCHITECTURE
7 Fairway Road
Acton, Massachusetts 01720
978.263.1090

Signage Design
POULIN + MORRIS
289 Spring Street, Sixth Floor
New York, New York 10013
212.675.1332

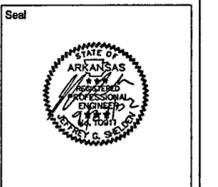

CD	Issue	Date
03	100% Site Package 2 CD	09/27/02
02	90% Site Package 2 CD	08/16/02
01	60% Site Package 2 CD	08/29/02
	Issue	Date

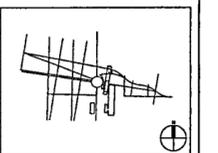

Job No. 4813











Scale 1" = 20'-0"

Date SEPTEMBER 27, 2002

Title SITE PACKAGE 2
100% CONSTRUCTION DOCUMENTS
Marine Dredge
Cross Sections

Sheet No. MC301

FOR OFFICIAL USE ONLY

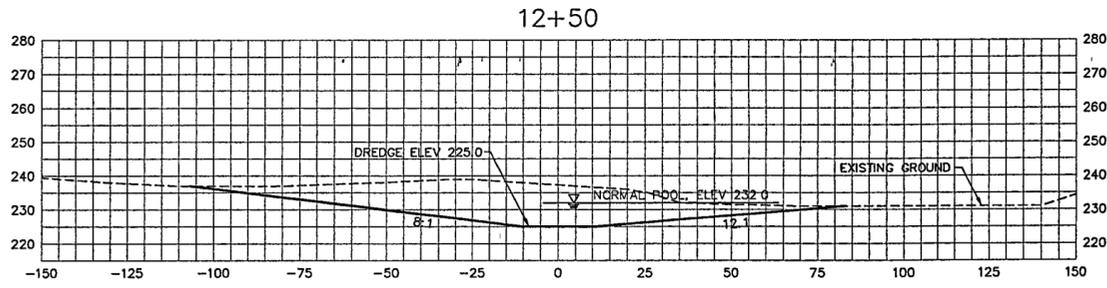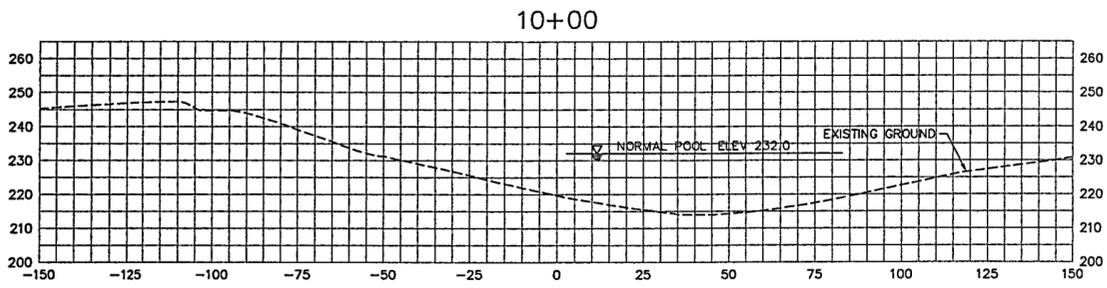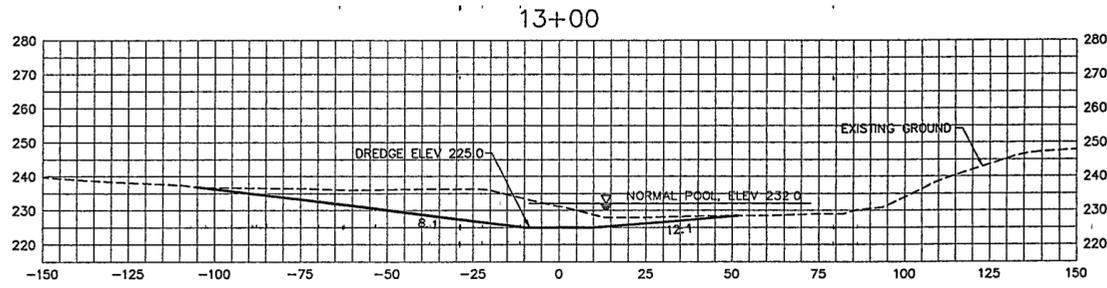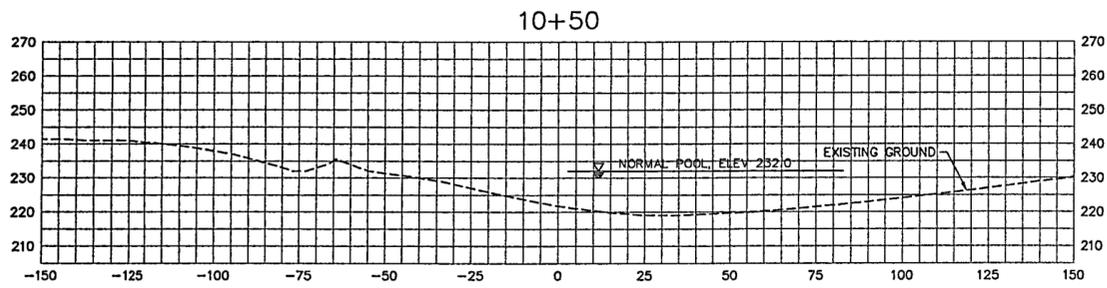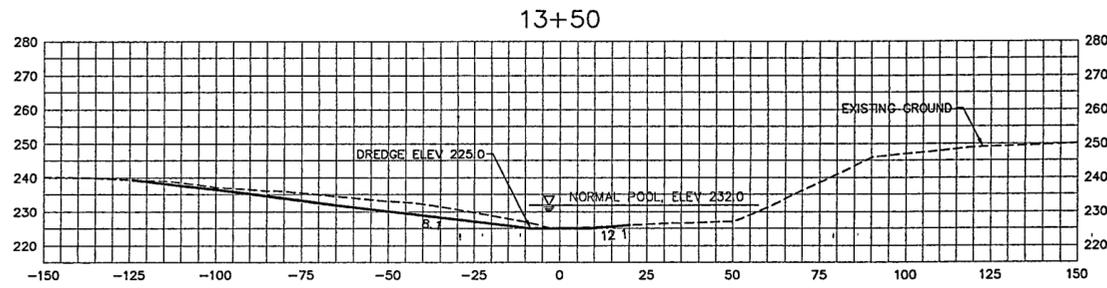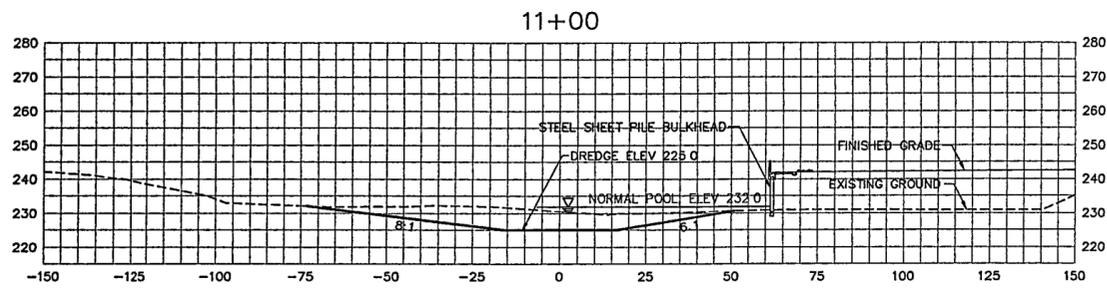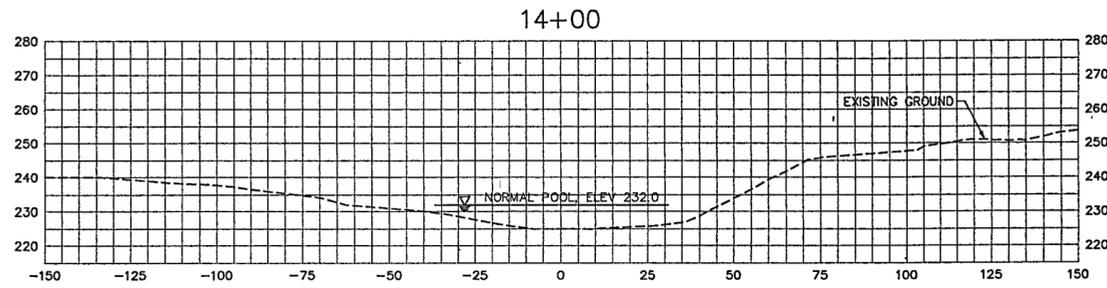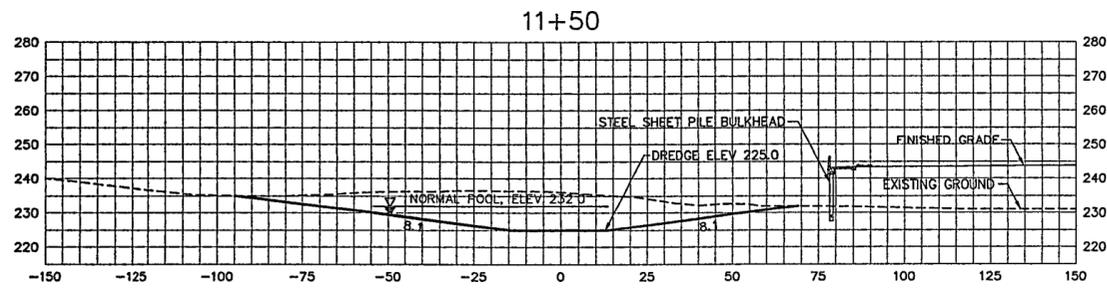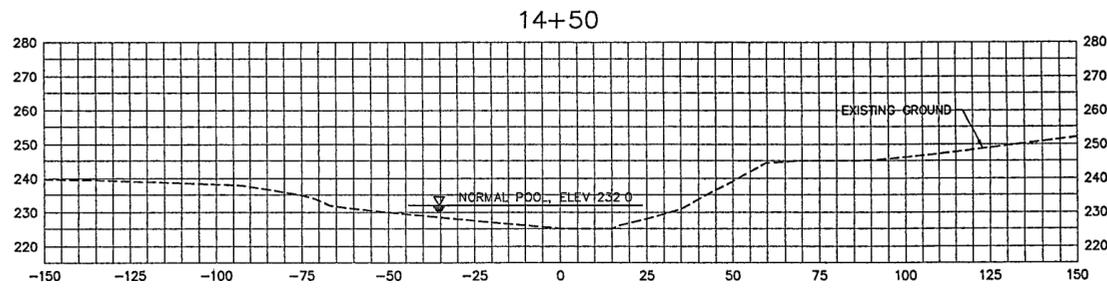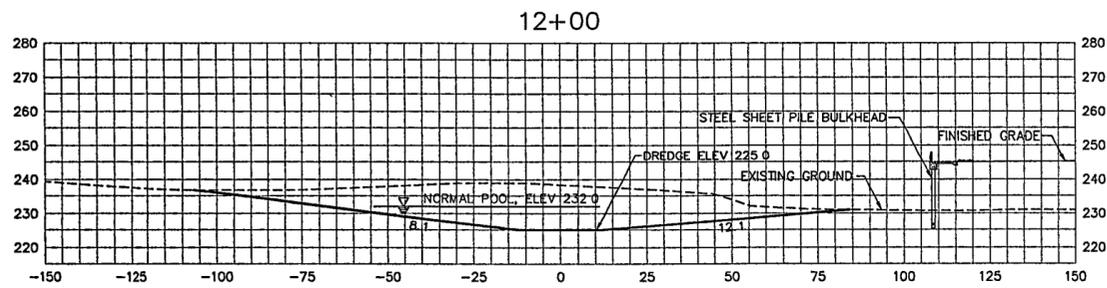

NOTES:

- 1 SECTIONS CUT LOOKING AHEAD STATION.
- 2 SECTIONS CUT RADIAL TO CURVE
- 3 DREDGE QUANTITY FOR BIDDING = 9399 0 CY

12