


**WILLIAM J. CLINTON
PRESIDENTIAL
CENTER & PARK**

LITTLE ROCK, ARKANSAS

Architect
POLSHEK PARTNERSHIP LLP
320 West 15th Street
New York, New York 10014
212 807 7171

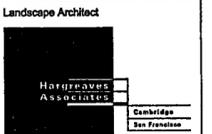

118 Magazine Street
Cambridge, Massachusetts 02139
617 661 0070
617 661 0064

Coordinating Landscape Architect
LANDSCAPE ARCHITECTURE, INC
2300 Cottondale Lane, Suite 202
Little Rock, Arkansas 72202
501 374 5610

Civil Engineer
MCCLELLAND CONSULTING ENGINEERS
900 W. Markham Street
Little Rock, Arkansas 72201
501 371 0272


Electrical Engineer
CROMWELL ARCHITECTS ENGINEERS
101 South Spring Street
Little Rock, Arkansas 72201
501 372-2900

Marine + Structural Engineers
MOFFATT & NICHOL ENGINEERS
1618 East Millbrook Road, Suite 160
Raleigh, North Carolina 27609
919 761.4626


Fountain
DAN EUSER WATERARCHITECTURE INC.
58 Mackay Drive West
Richmond Hill, Ontario L4C 3S2
CANADA
905 884.4176

Playground Design
PLAY SITE ARCHITECTURE
7 Fairway Road
Acton, Massachusetts 01720
978 263 1060

Signage Design
POULIN + MORRIS
286 Spring Street, 8th Floor
New York, New York 10013
212 676 1332

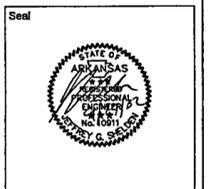

Issue	Date
03 100% Site Package 2 CD	09/27/02
02 90% Site Package 2 CD	08/16/02
01 80% Site Package 2 CD	06/29/02

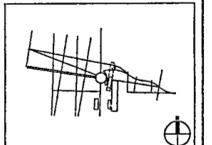

Job No 4813

Scale AS SHOWN




Date SEPTEMBER 27, 2002

Title **SITE PACKAGE 2**
100% CONSTRUCTION DOCUMENTS

Bulkhead Typical Sections
Sheet No

MC501

FOR OFFICIAL USE ONLY

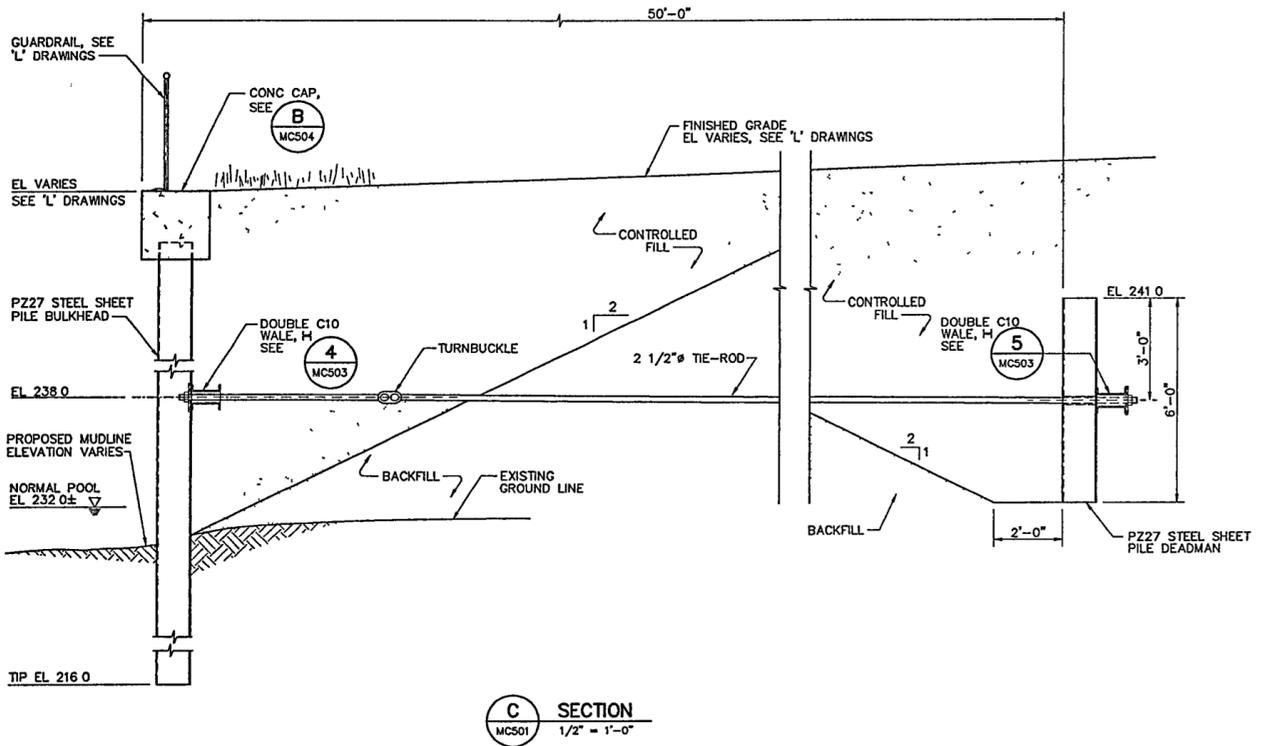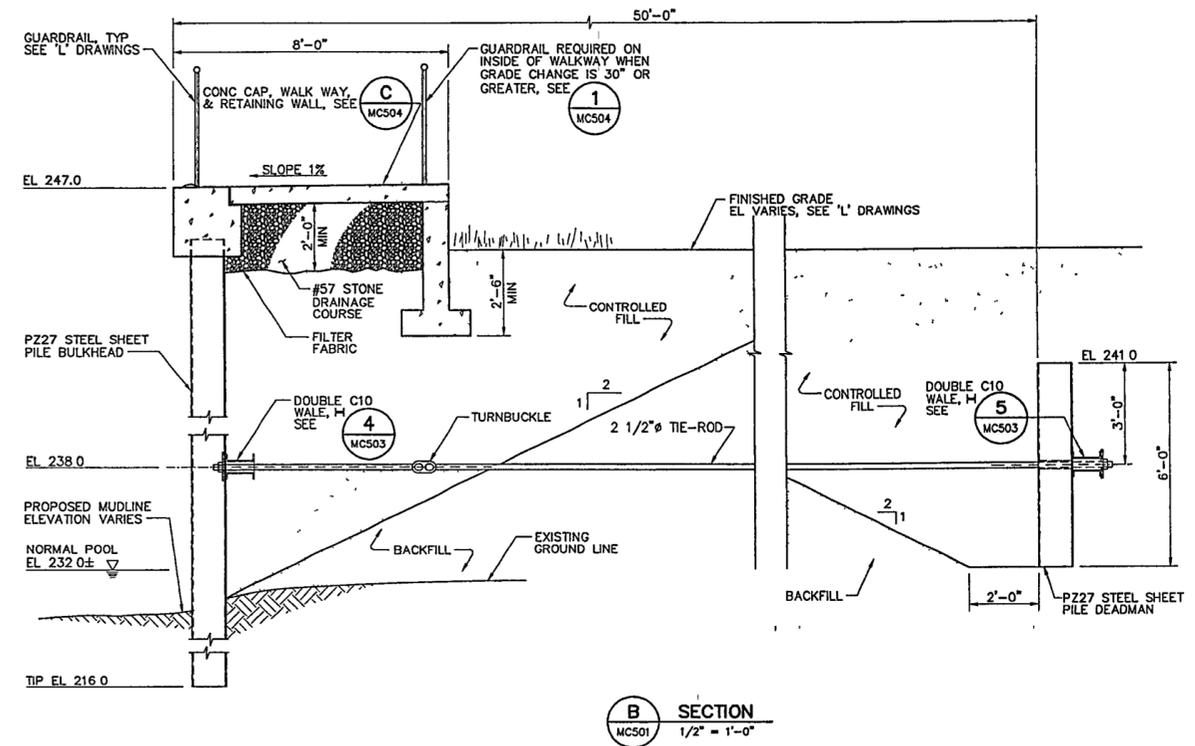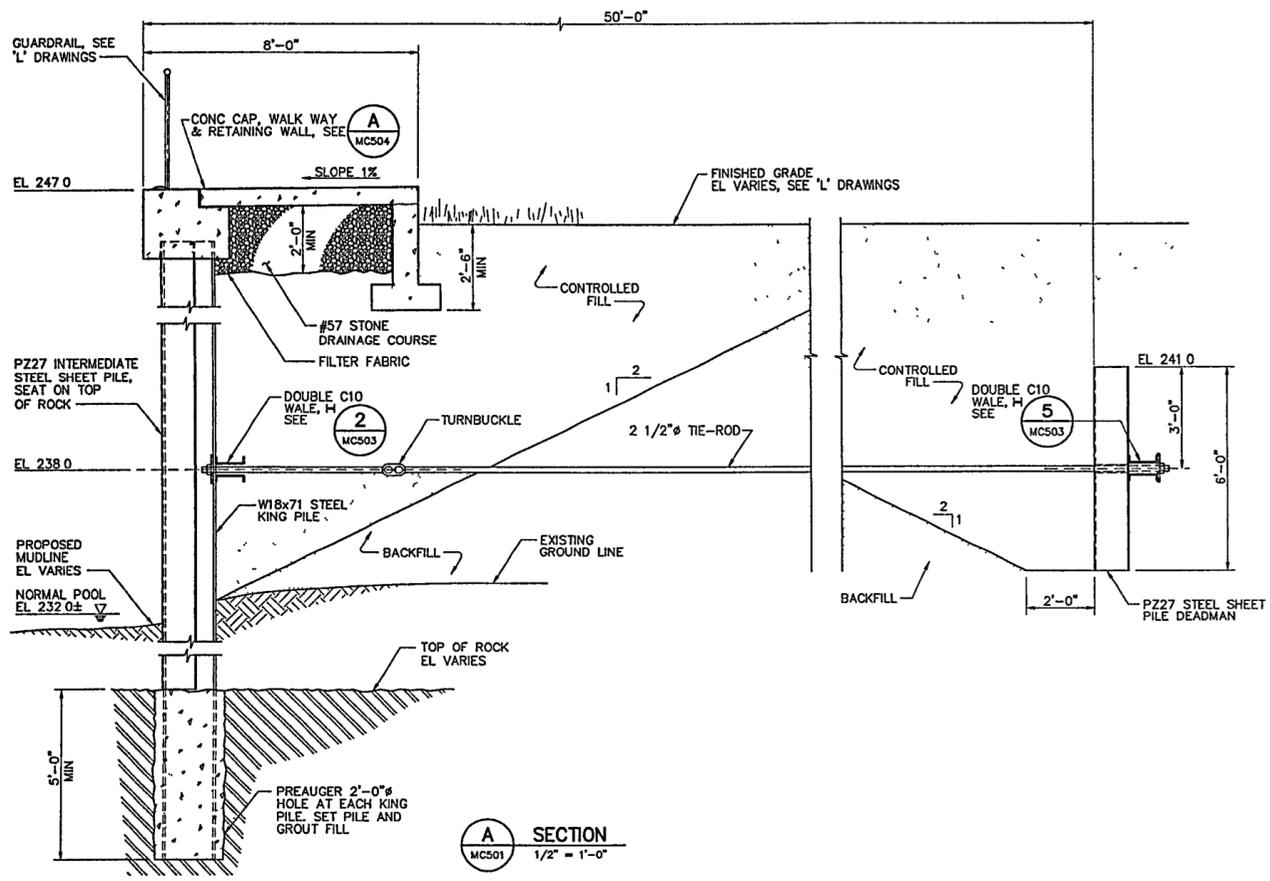

- NOTES:**
- 1 SELECT STRUCTURAL FILL SHALL BE PROVIDED TO A DEPTH OF 2 FEET BELOW WALE FOR A DISTANCE OF 5 FEET AND EXTEND TO FINISHED GRADE AT 2:1 SLOPE.
 - 2 REFER TO 'L' DRAWINGS FOR GUARDRAIL LAYOUT AND POST SPACING.