

**WILLIAM J. CLINTON
PRESIDENTIAL
CENTER & PARK**

LITTLE ROCK, ARKANSAS

Architect
POLSHEK PARTNERSHIP LLP
320 West 13th Street
New York, New York 10014
212 807 7171



118 Magazine Street
Cambridge, Massachusetts 02139
617 661 0070 f
617 661 0084 f

Coordinating Landscape Architect
LANDSCAPE ARCHITECTURE, INC
2300 Cotuit Lane, Suite 202
Little Rock, Arkansas 72202
501 374 5810

Civil Engineer
McCLELLAND CONSULTING ENGINEERS
900 W Markham Street
Little Rock, Arkansas 72201
501 371 0272


Electrical Engineer
CROMWELL ARCHITECTS ENGINEERS
101 South Spring Street
Little Rock, Arkansas 72201
501 372-2900

Marine + Structural Engineers
MOFFATT & NICHOL ENGINEERS
1616 East Millbrook Road, Suite 160
Raleigh, North Carolina 27609
919 781 4628


Fountain
DAN EUSER WATERARCHITECTURE INC.
58 Mackenzie Drive West
Richmond Hill, Ontario L4C 3S2
CANADA
905 884.4178

Playground Design
PLAY SITE ARCHITECTURE
7 Fairway Road
Acton, Massachusetts 01720
978 263.1090

Signage Design
POULIN + MORRIS
286 Spring Street, Sixth Floor
New York, New York 10013
212 675.1332

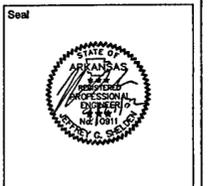

Issue	Date
03 100% Site Package 2 CD	09/27/02
02 90% Site Package 2 CD	08/16/02
01 60% Site Package 2 CD	06/29/02

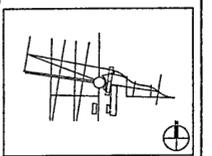


Job No. 4813
Scale AS SHOWN


Date SEPTEMBER 27, 2002
Title SITE PACKAGE 2
100% CONSTRUCTION DOCUMENTS
Bulkhead Details
Sheet 1 of 2

Sheet No. **MC502**


FOR OFFICIAL USE ONLY

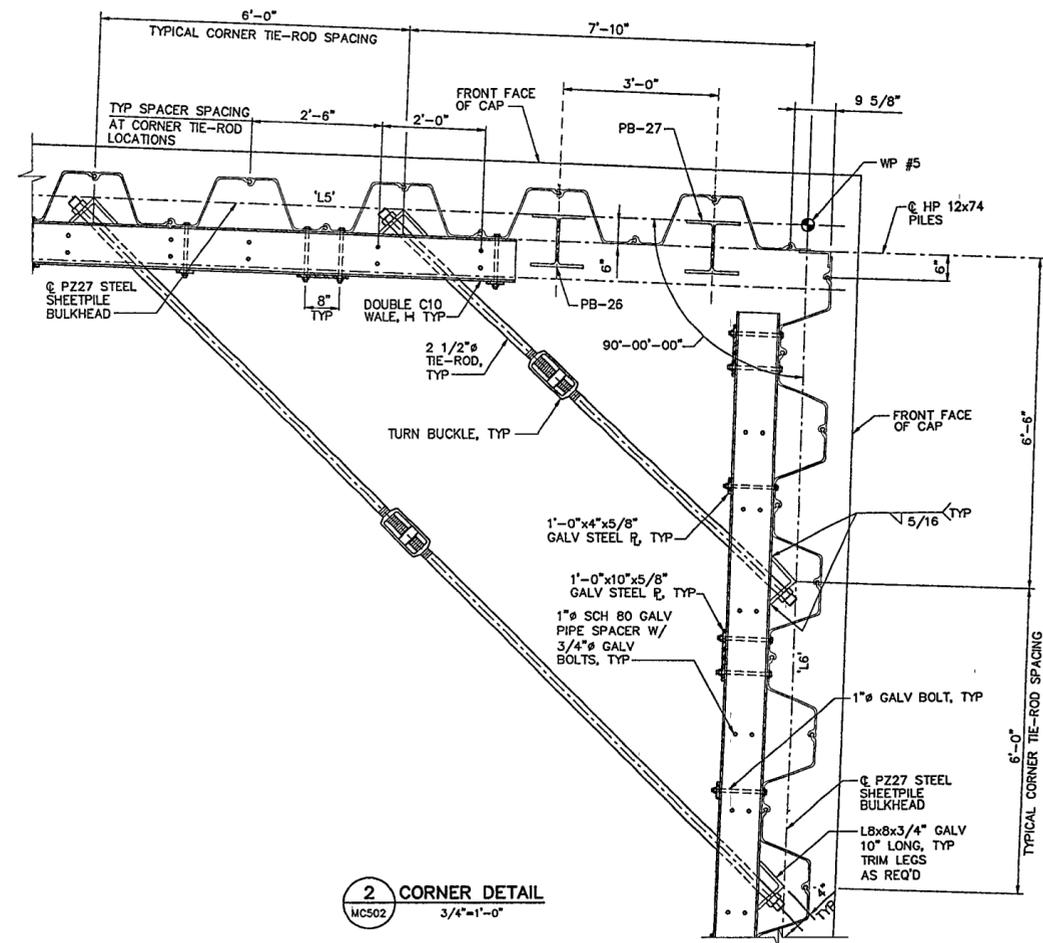


2 CORNER DETAIL
MCS02 3/4"=1'-0"

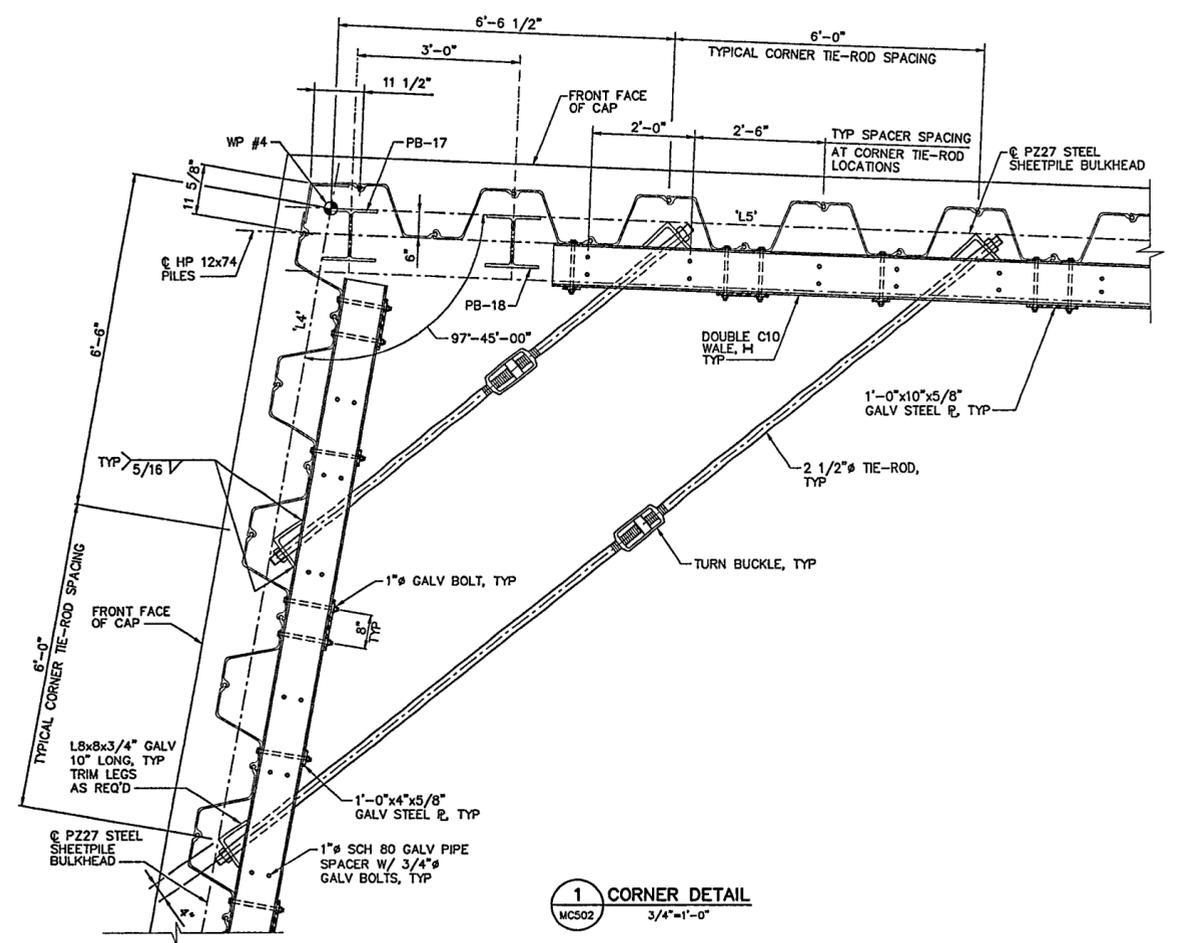

1 CORNER DETAIL
MCS02 3/4"=1'-0"

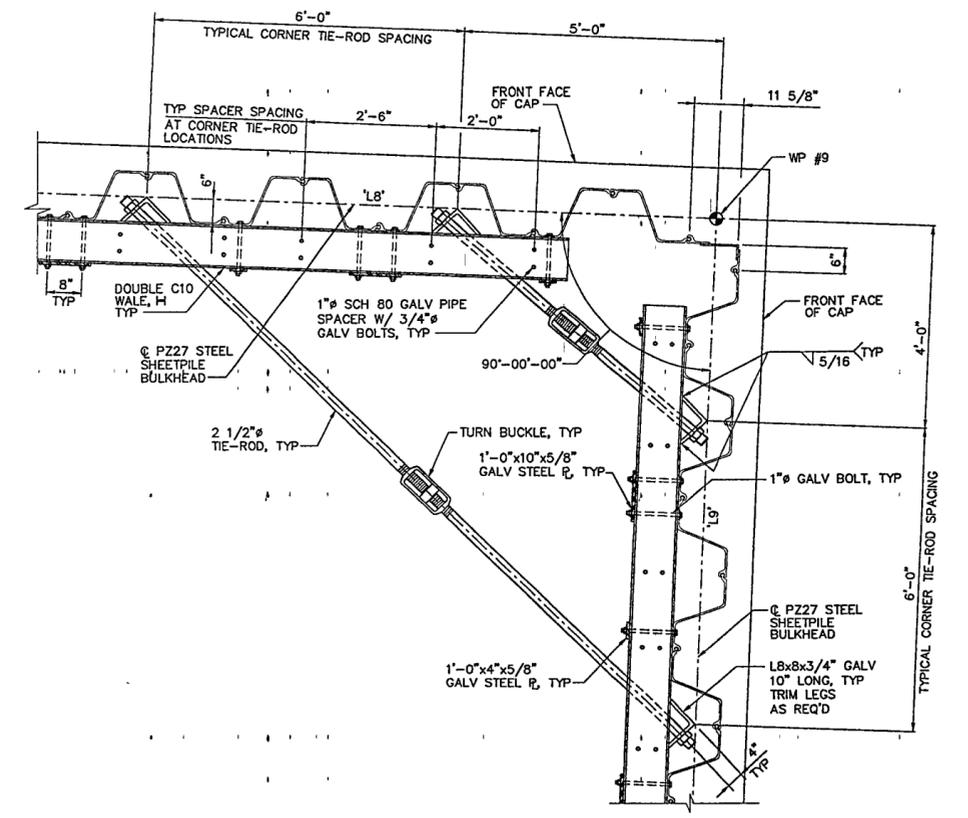

4 CORNER DETAIL
MCS02 3/4"=1'-0"

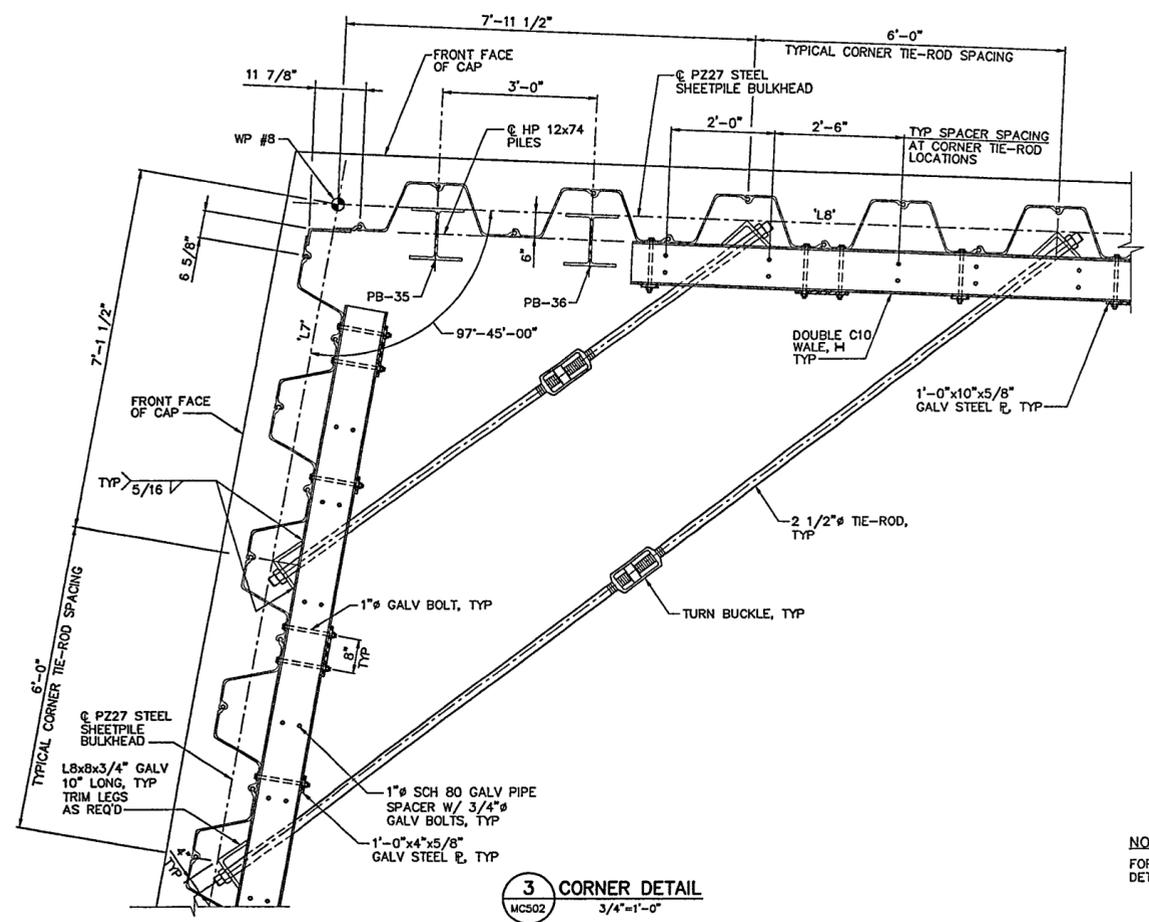

3 CORNER DETAIL
MCS02 3/4"=1'-0"

NOTE:
FOR WALE SPLICE
DETAIL, SEE
8
MCS03