




Issue	Date
03	100% Site Package 2 CD 09/27/02
02	90% Site Package 2 CD 08/16/02
01	60% Site Package 2 CD 06/29/02

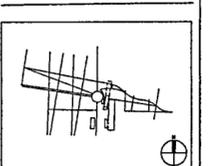

Job No. 4813








Scale AS SHOWN

Date SEPTEMBER 27, 2002

Title SITE PACKAGE 2
100% CONSTRUCTION DOCUMENTS
Bulkhead Cap &
Walkway Details

Sheet No.

MC504

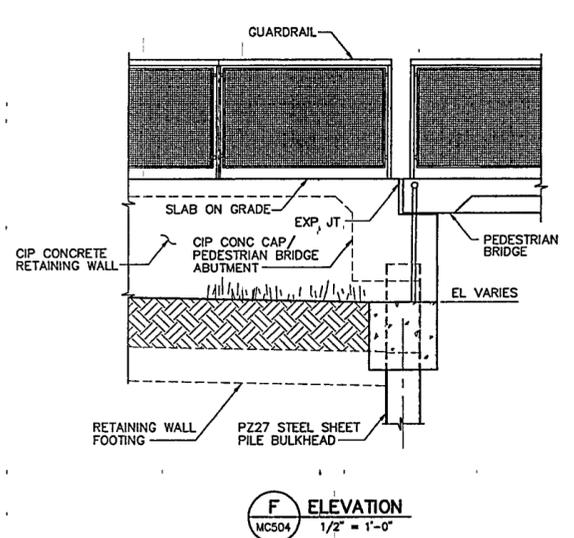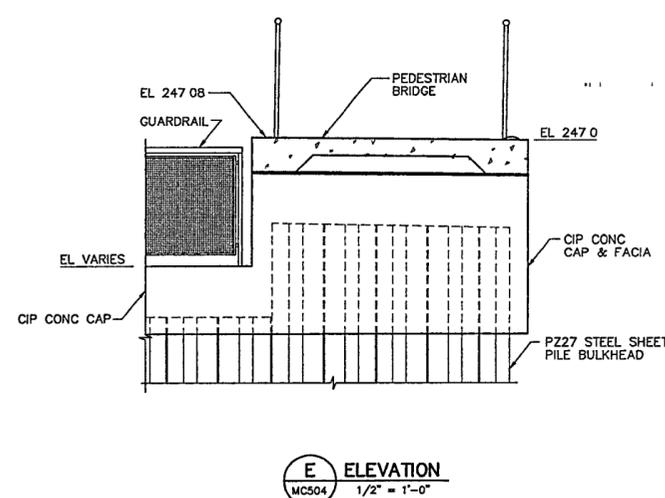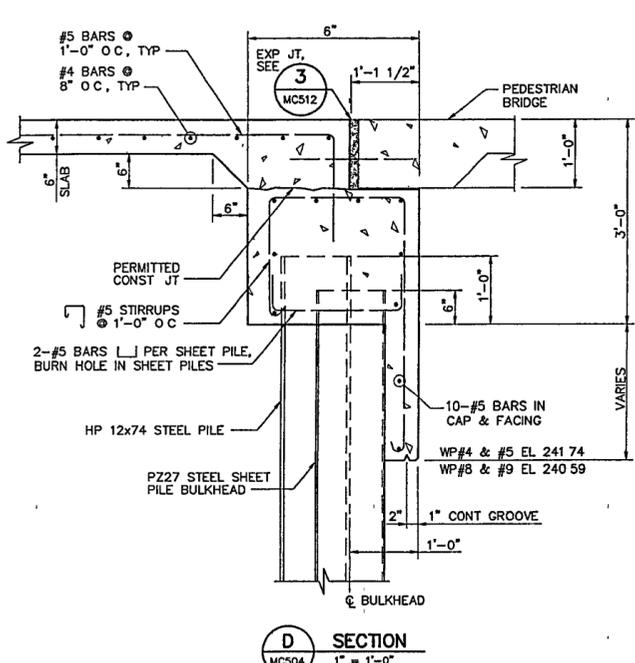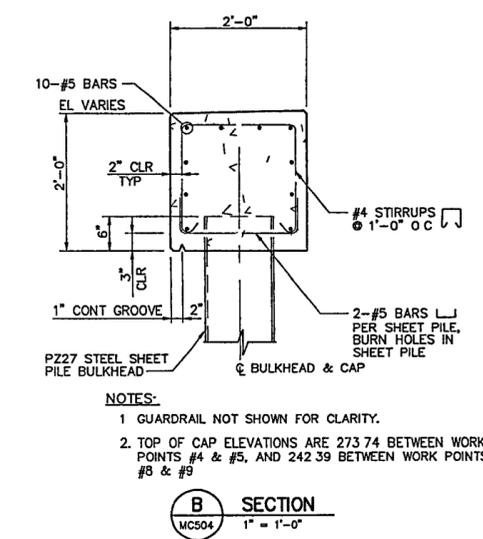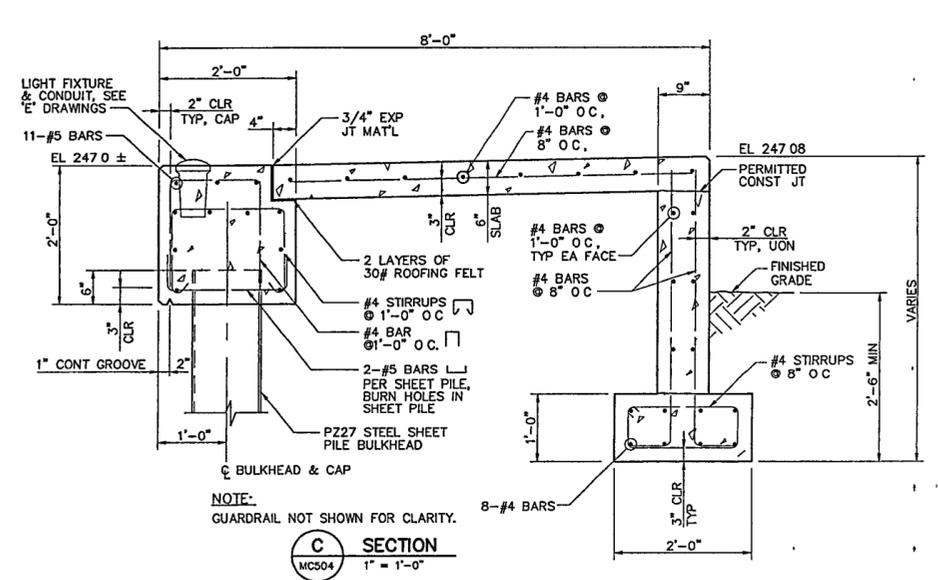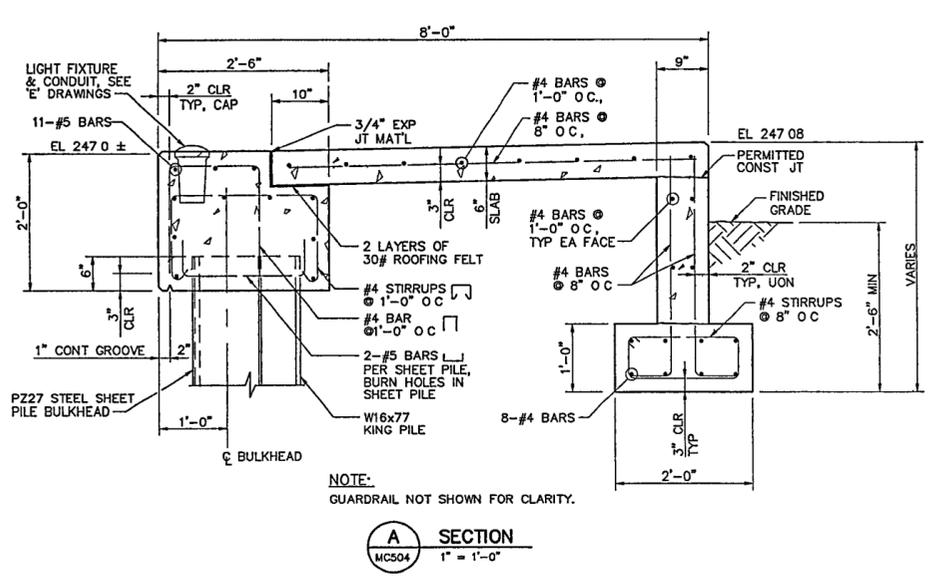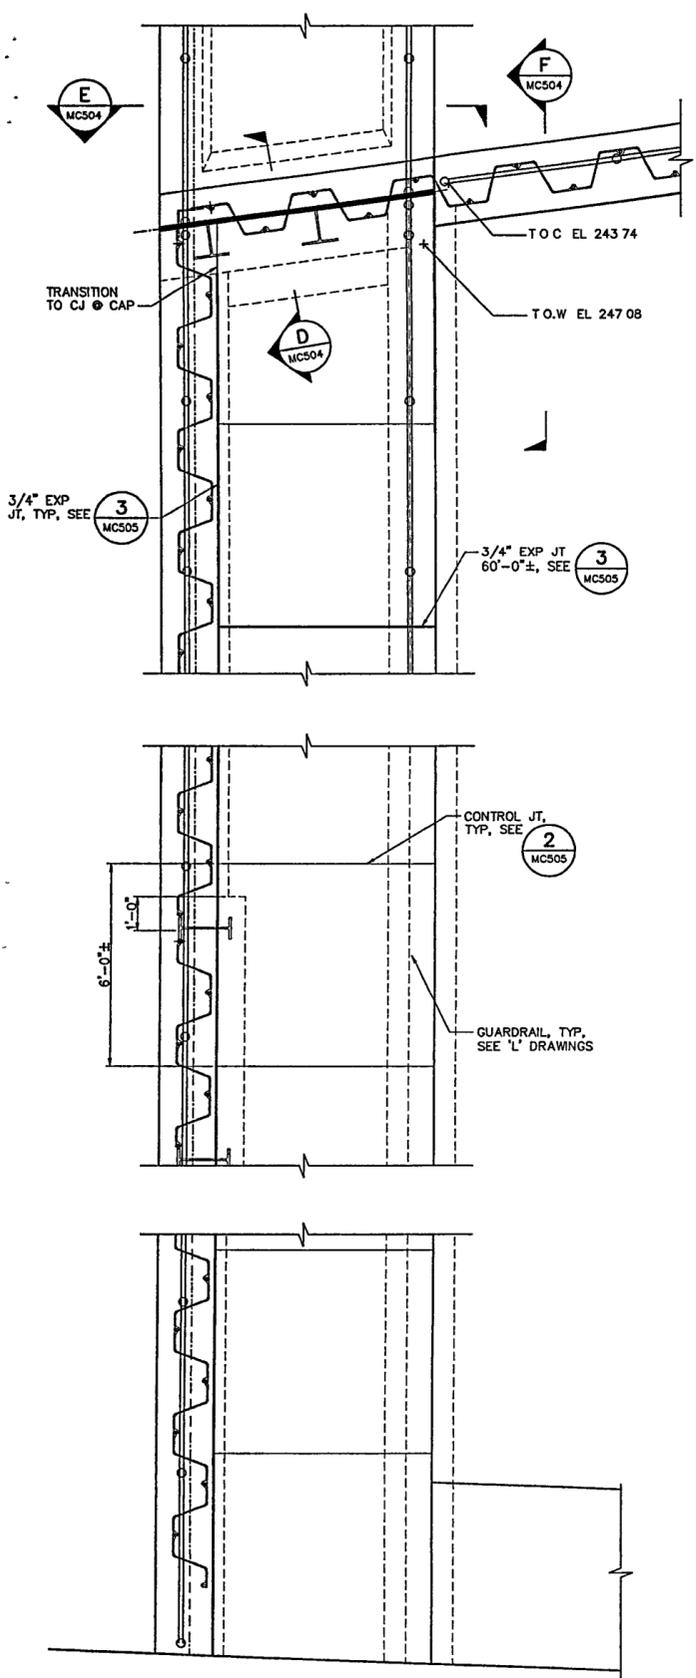

- NOTES:
- BULKHEAD WALKWAY LEADING TO PEDESTRIAN BRIDGE 2 SHOWN, OTHER BULKHEAD WALKWAYS SIMILAR
 - LIGHTS NOT SHOWN FOR CLARITY REFER TO 'E' DRAWINGS
 - REFER TO 'L' DRAWINGS FOR GUARDRAIL LAYOUT AND POST SPACING

1 BULKHEAD WALKWAY DETAIL
MC504 1/2" = 1'-0"

E ELEVATION
MC504 1/2" = 1'-0"

F ELEVATION
MC504 1/2" = 1'-0"