

LITTLE ROCK, ARKANSAS

Architect  
POLSHKE PARTNERSHIP LLP  
320 West 13th Street  
New York, New York 10014  
212.607.7171

Landscape Architect



118 Magazine Street  
Cambridge, Massachusetts 02139  
617.681.0070  
617.681.0054

Coordinating Landscape Architect  
LANDSCAPE ARCHITECTURE, INC.  
2300 Cottondale Lane, Suite 202  
Little Rock, Arkansas 72202  
501.374.8610

Civil Engineer  
MCLELLAND CONSULTING ENGINEERS  
900 W Markham Street  
Little Rock, Arkansas 72201  
501.371.0272


Electrical Engineer  
CROMWELL ARCHITECTS ENGINEERS  
101 South Spring Street  
Little Rock, Arkansas 72201  
501.372.2900

Marine + Structural Engineers  
MOFFATT & NICHOL ENGINEERS  
1616 East Millbrook Road, Suite 160  
Raleigh, North Carolina 27609  
919.781.4826


Fountain  
DAN EUSER WATERARCHITECTURE INC.  
58 Mackenzie Drive West  
Richmond Hill, Ontario L4G 3S2  
CANADA  
905.884.4176

Playground Design  
PLAY SITE ARCHITECTURE  
7 Fairway Road  
Acton, Massachusetts 01720  
978.263.1090

Signage Design  
POULIN + MORRIS  
288 Spring Street, Sixth Floor  
New York, New York 10013  
212.675.1332

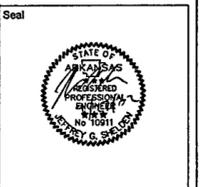

Issue	Date
04 100% Site Package 2 CD	09/27/02
03 80% Site Package 2 CD	08/16/02
02 80% Site Package 2 CD	08/29/02
01 100% Design Development	04/01/02

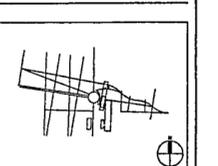

Job No. 4813

Scale AS SHOWN



Date SEPTEMBER 27, 2002

Title SITE PACKAGE 2  
100% CONSTRUCTION DOCUMENTS  
Pedestrian Bridge  
Walkway Details


Sheet No.

MC505


FOR OFFICIAL USE ONLY

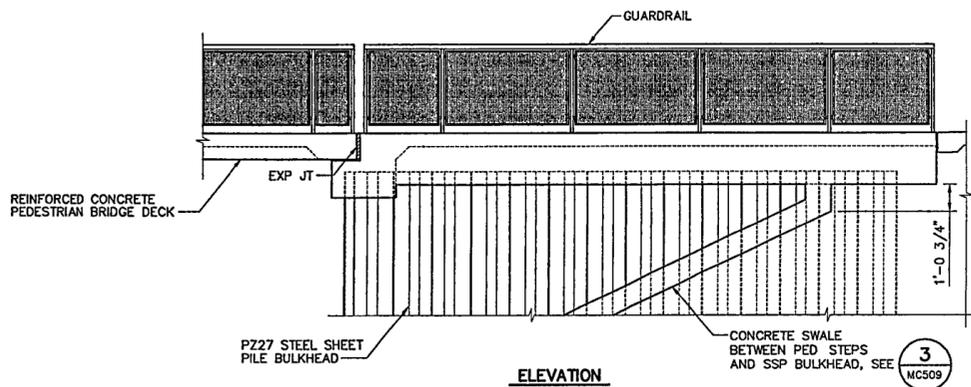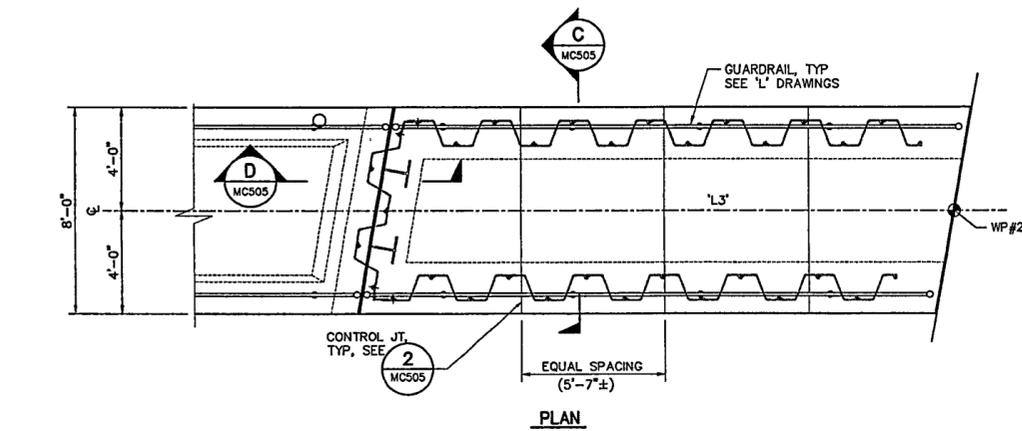


1 BULKHEAD WALKWAY DETAIL  
3/8" = 1'-0"

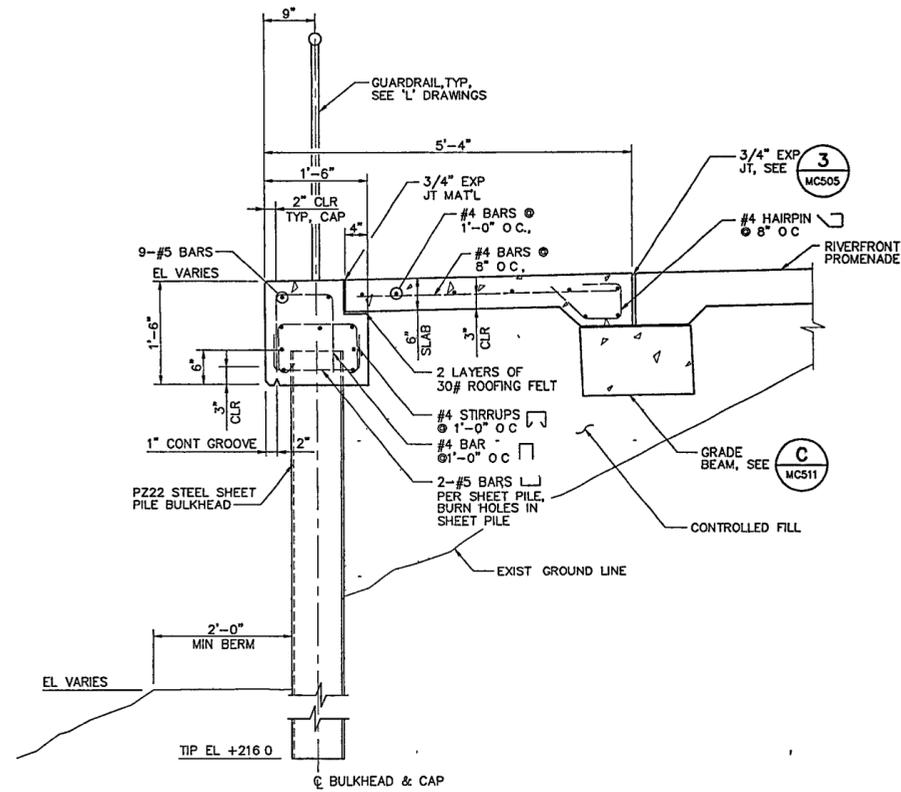


A SECTION  
1" = 1'-0"

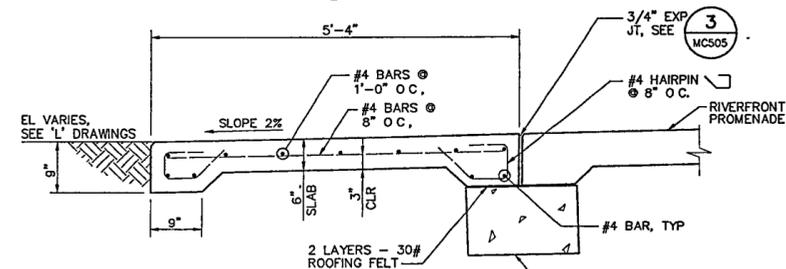


B SECTION  
1" = 1'-0"

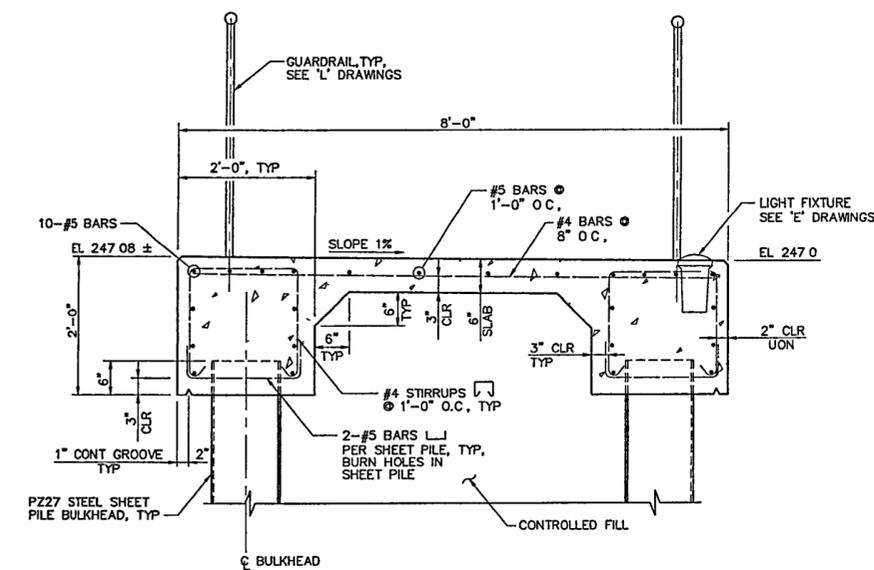


C SECTION  
1" = 1'-0"

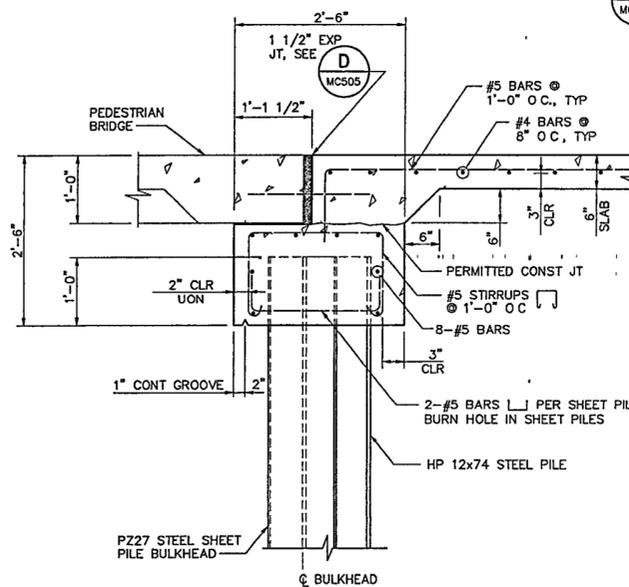

D SECTION  
1" = 1'-0"

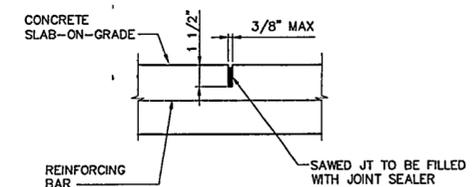

2 CONTROL JOINT  
NTS

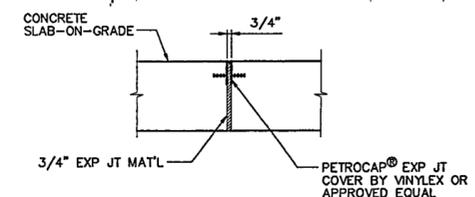

3 EXPANSION JOINT  
NTS