


1 PARTIAL PLAN
1/4" = 1'-0"

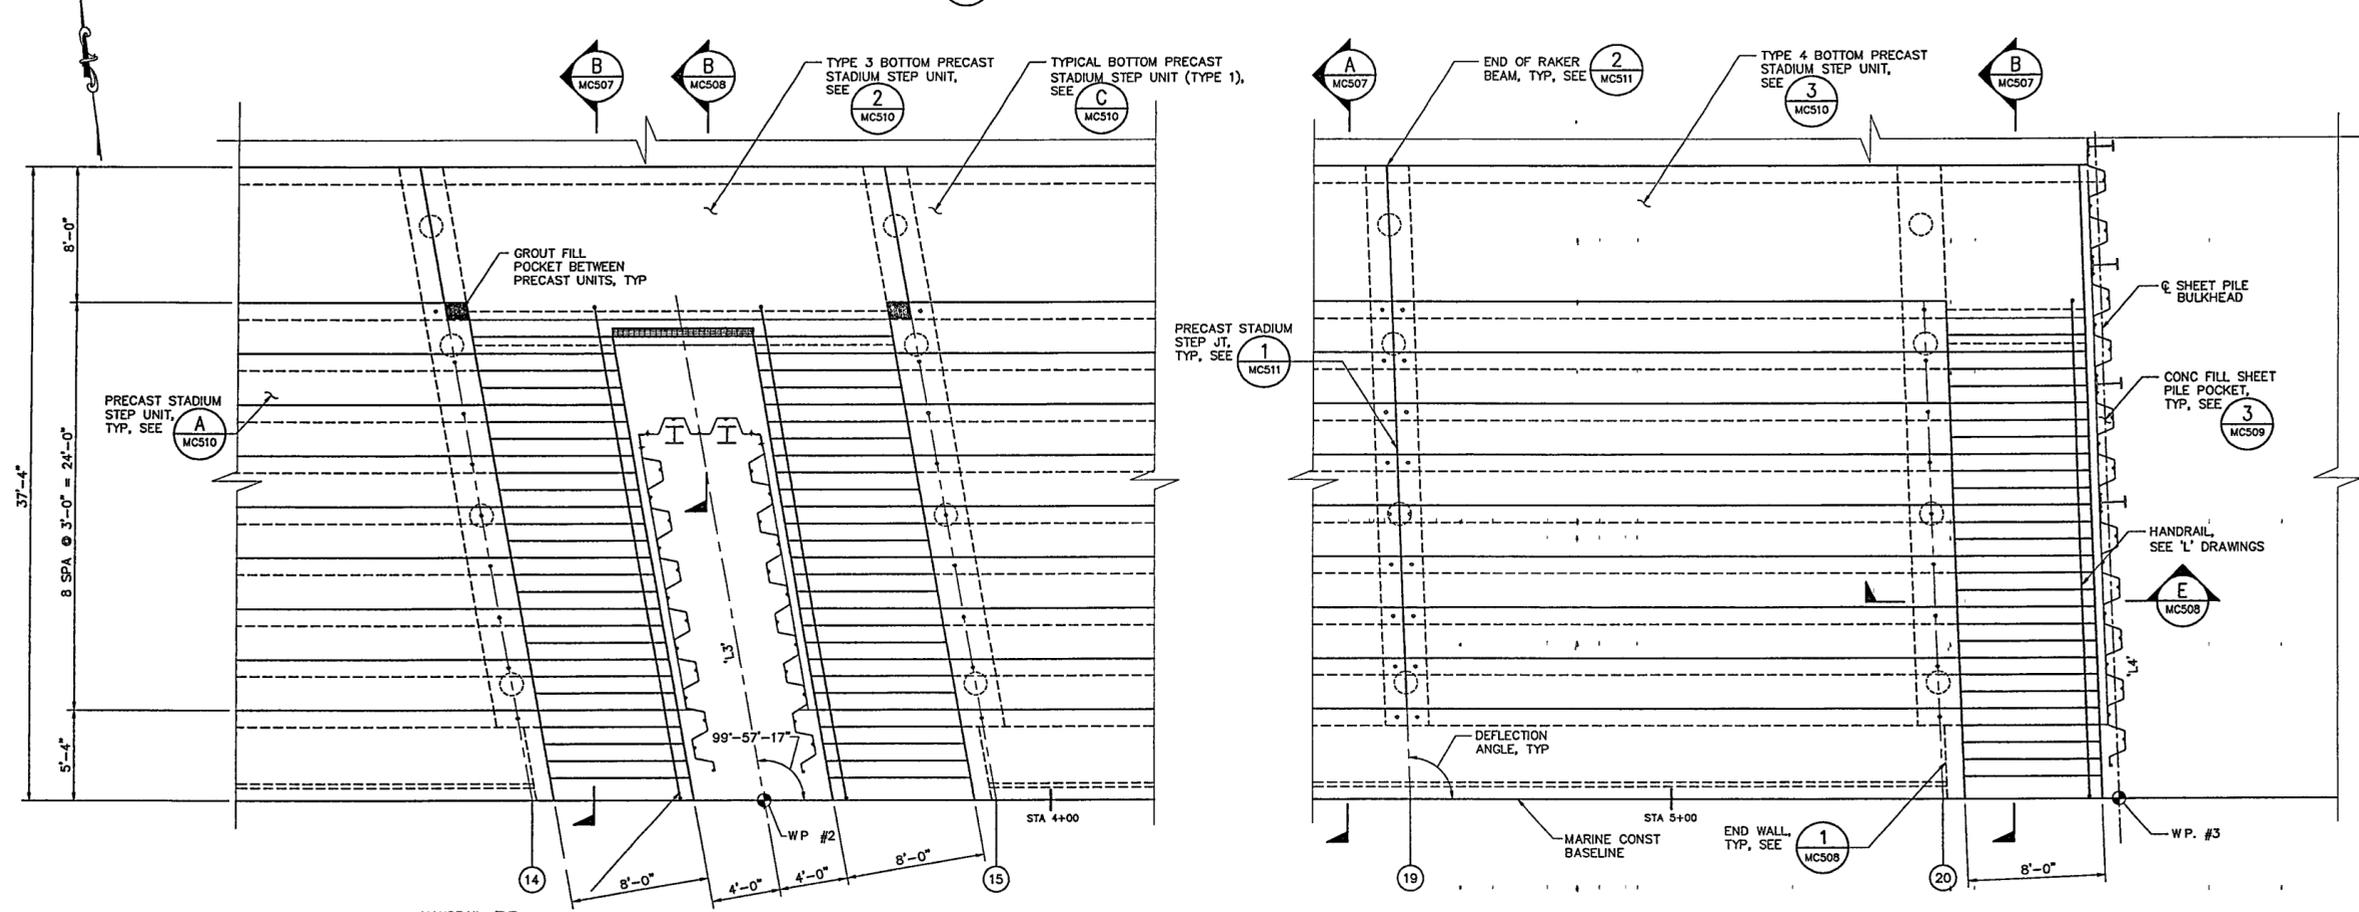

2 PARTIAL PLAN
1/4" = 1'-0"

**WILLIAM J. CLINTON
PRESIDENTIAL
CENTER & PARK**

LITTLE ROCK, ARKANSAS

Architect
POLSHEK PARTNERSHIP LLP
320 West 13th Street
New York, New York 10014
212.607.7171

Landscape Architect
HARGRAVES ASSOCIATES
Cambridge
San Francisco

118 Magazine Street
Cambridge, Massachusetts 02139
617.681.0070 f
617.681.0064 f

Coordinating Landscape Architect
LANDSCAPE ARCHITECTURE, INC
2300 Cottondale Lane, Suite 202
Little Rock, Arkansas 72202
501.374.5610

Civil Engineer
MCLELLAND CONSULTING ENGINEERS
900 W. Main Street
Little Rock, Arkansas 72201
501.371.0272


Electrical Engineer
CROMWELL ARCHITECTS ENGINEERS
101 South Spring Street
Little Rock, Arkansas 72201
501.372.2900

Marine + Structural Engineers
MOFFATT & NICHOL ENGINEERS
1616 East Millbrook Road, Suite 100
Raleigh, North Carolina 27608
919.781.4628


Fountain
DAN EUSER WATERARCHITECTURE INC
58 Mackadee Drive West
Richmond Hill, Ontario L4C 3S2
CANADA
905.884.4178

Playground Design
PLAY SITE ARCHITECTURE
7 Fairway Road
Acton, Massachusetts 01720
978.283.1090

Signage Design
POULIN + MORRIS
288 Spring Street, Sixth Floor
New York, New York 10013
212.675.1332

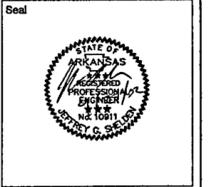

Issue	Date
04 100% Site Package 2 CD	09/27/02
03 90% Site Package 2 CD	08/16/02
02 80% Site Package 2 CD	08/29/02
01 100% Design Development	04/01/02

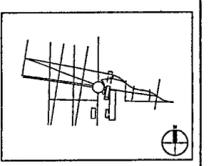

Job No 4813

Scale 1/4" = 1'-0"

Date SEPTEMBER 27, 2002

Title **SITE PACKAGE 2**
100% CONSTRUCTION DOCUMENTS
Stadium Steps
Partial Plans

Sheet No **MC506**

FOR OFFICIAL USE ONLY