

LITTLE ROCK, ARKANSAS

Architect  
POLSHEK PARTNERSHIP LLP  
320 West 13th Street  
New York, New York 10014  
212 607 7171

Landscape Architect



118 Magazine Street  
Cambridge, Massachusetts 02139  
617 661 0071  
617 661 0064 f

Coordinating Landscape Architect  
LANDSCAPE ARCHITECTURE, INC  
2300 Coltondale Lane, Suite 202  
Little Rock, Arkansas 72202  
501 374 5510

Civil Engineer

McLLELAND CONSULTING ENGINEERS  
800 W Markham Street  
Little Rock, Arkansas 72201  
501 371 0272

Electrical Engineer

CROMWELL ARCHITECTS ENGINEERS  
101 South Spring Street  
Little Rock, Arkansas 72201  
501 372.2900

Marine + Structural Engineers

MOFFATT & NICHOL ENGINEERS  
1816 East Millbrook Road, Suite 180  
Raleigh, North Carolina 27609  
919 781.4625

Fountain

DAN EUSER WATERARCHITECTURE INC.  
58 Mackenzie Drive West  
Richmond Hill, Ontario L4C 3S2  
CANADA  
905 884 4176


Playground Design

PLAY SITE ARCHITECTURE  
7 Fairway Road  
Acton, Massachusetts 01720  
978 283 1090


Signage Design

POULIN + MORRIS  
286 Spring Street, Sixth Floor  
New York, New York 10013  
212 675 1332

Seal

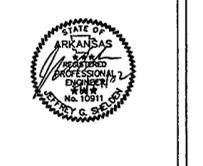

Issue	Date
D4 100% Site Package 2 CD	09/27/02
D3 90% Site Package 2 CD	08/16/02
D2 80% Site Package 2 CD	06/29/02
D1 100% Design Development	04/01/02

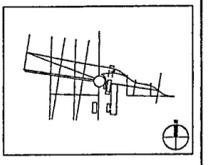

Job No. 4813


Scale AS SHOWN

Date SEPTEMBER 27, 2002


Title SITE PACKAGE 2  
100% CONSTRUCTION DOCUMENTS  
Stadium Steps  
Partial Plans & Sections  
Sheet No.

MC507


FOR OFFICIAL USE ONLY

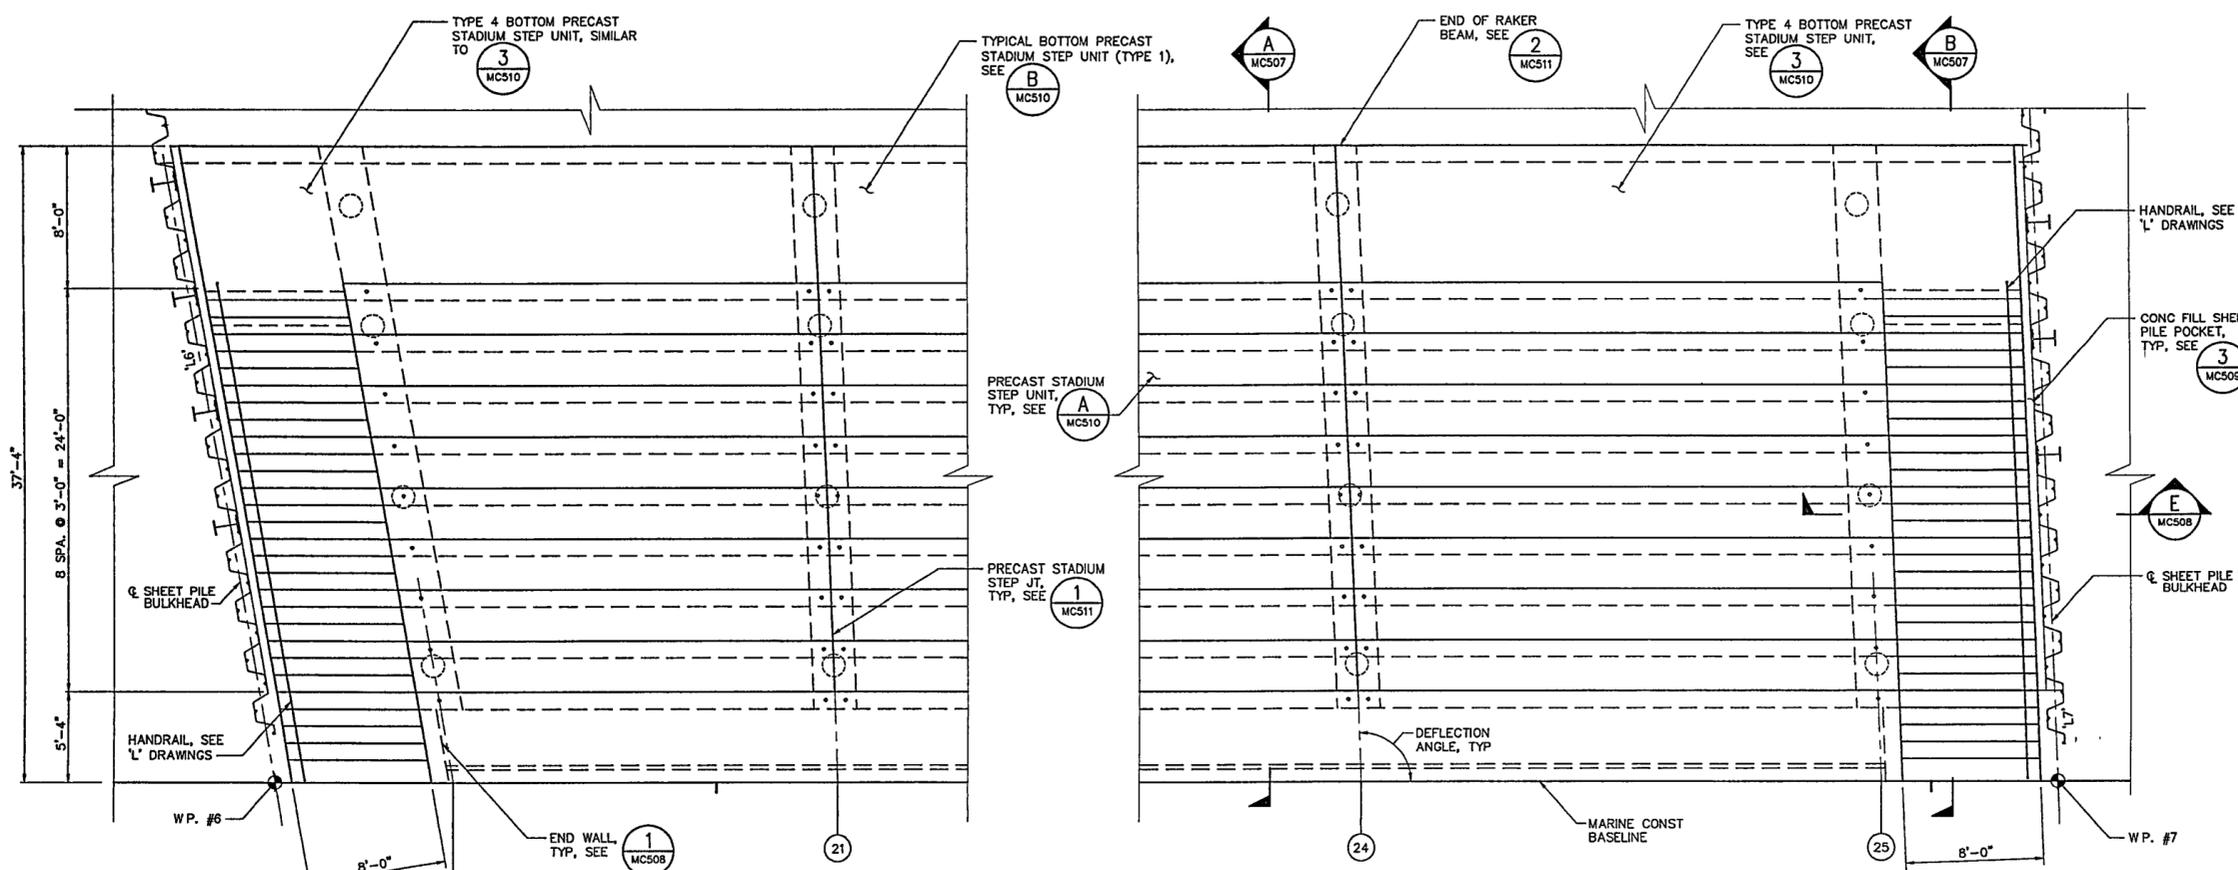

1 PARTIAL PLAN  
1/4" = 1'-0"

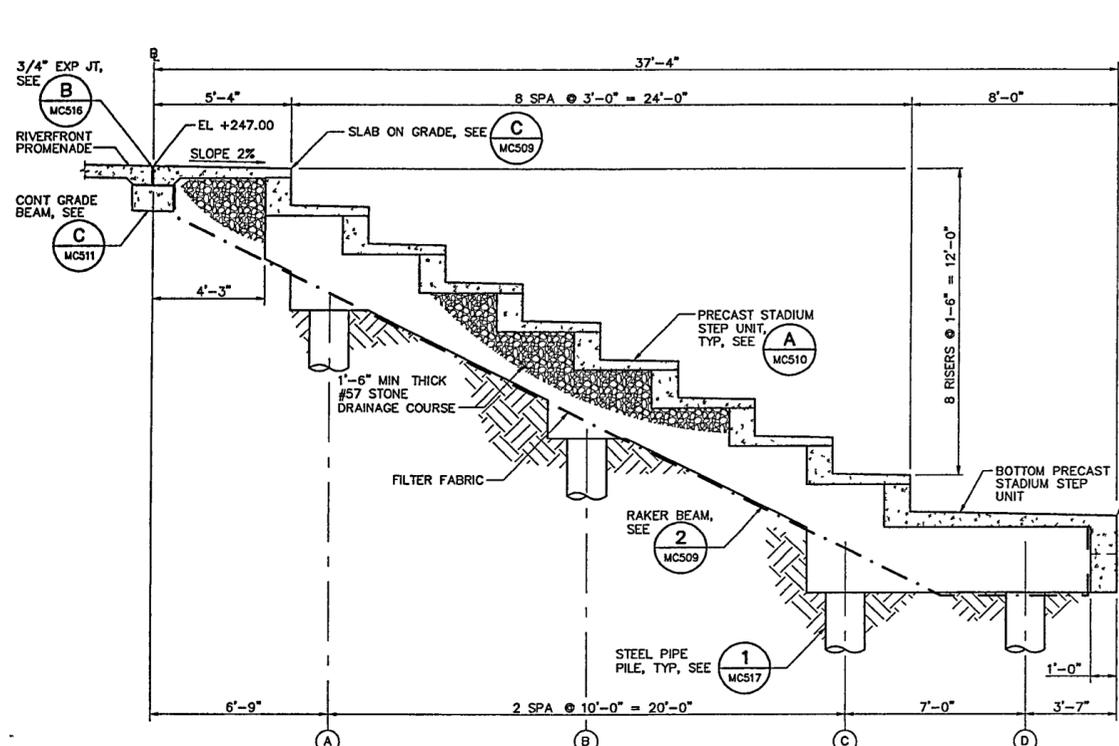

A SECTION  
3/8" = 1'-0"

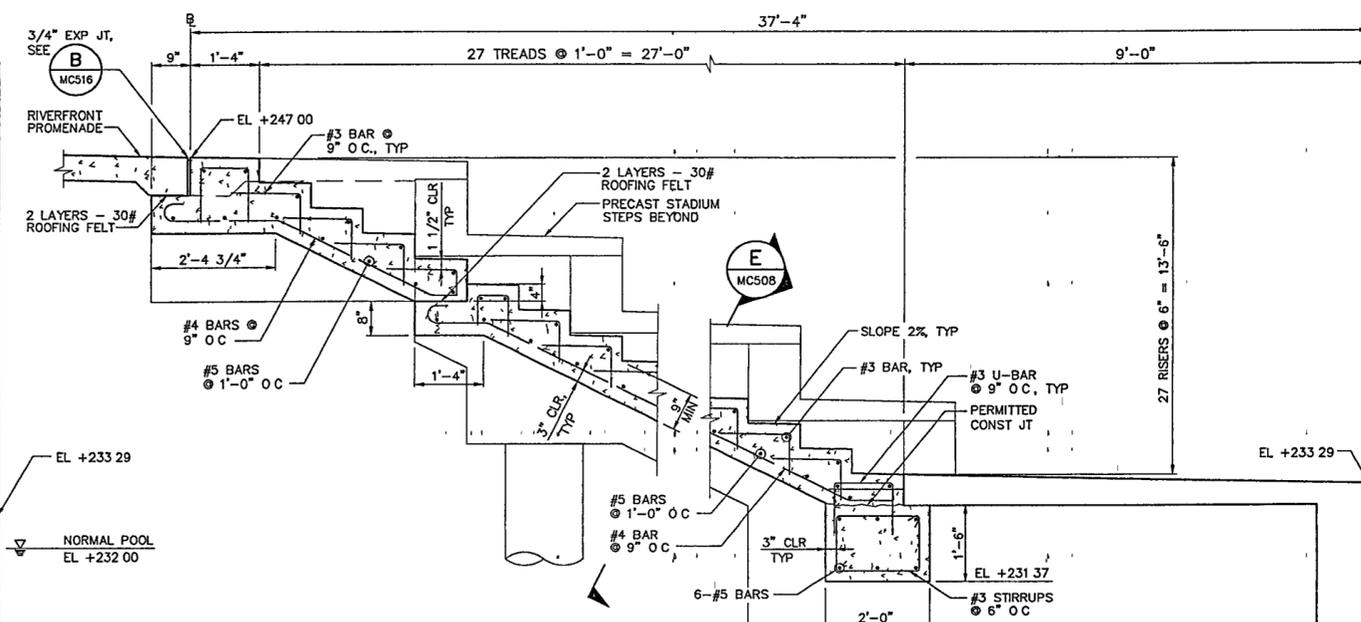

B SECTION  
3/4" = 1'-0"

- NOTES
- HANDRAIL NOT SHOWN FOR CLARITY, SEE 'L' DRAWINGS
  - PLACE 1'-6" THICK DRAINAGE COURSE OF #57 STONE ON LAYER OF FILTER FABRIC BENEATH CAST-IN-PLACE STAIRS
  - #5 BARS IN BOTTOM MAT OF REINFORCING AND 2'-0" X 1'-6" BEAM TO BE DEVELOPED INTO RAKER BEAM. SEE SECTION E ON MC508