

LITTLE ROCK, ARKANSAS

Architect
POLSHIEK PARTNERSHIP LLP
323 West 13th Street
New York, New York 10014
212.857.7171

Landscape Architect



118 Magazine Street
Cambridge, Massachusetts 02139
617.651.0701
617.651.0064 f

Coordinating Landscape Architect
LANDSCAPE ARCHITECTURE, INC
2300 Cotondale Lane, Suite 202
Little Rock, Arkansas 72202
501.374.5610

Civil Engineer

MCLELLAND CONSULTING ENGINEERS
900 W Markham Street
Little Rock, Arkansas 72201
501.371.0272

Electrical Engineer

CROMWELL ARCHITECTS ENGINEERS
101 South Spring Street
Little Rock, Arkansas 72201
601.372.2900

Marine + Structural Engineers

MOFFATT & NICHOL ENGINEERS
1616 East Millbrook Road, Suite 180
Raleigh, North Carolina 27609
919.761.4626

Fountain

DAN EUSER WATERARCHITECTURE INC
58 Mackenzie Drive West
Richmond Hill, Ontario L4C 3S2
CANADA
905.884.4176

Playground Design

PLAY SITE ARCHITECTURE
7 Fairway Road
Acton, Massachusetts 01720
978.283.1090


Signage Design

POULIN + MORRIS
288 Spring Street, Sixth Floor
New York, New York 10013
212.675.1332

Seal



Revision	Description	Date
04	100% Site Package 2 CD	09/27/02
03	90% Site Package 2 CD	08/16/02
02	80% Site Package 2 CD	06/29/02
01	100% Design Development	04/01/02

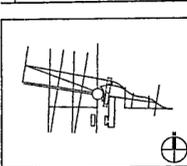

Job No. 4813

Scale AS SHOWN


Date SEPTEMBER 27, 2002

Title SITE PACKAGE 2
100% CONSTRUCTION DOCUMENTS
Stadium Step Details
Sheet 1 of 2


Sheet No.

MC508


FOR OFFICIAL USE ONLY

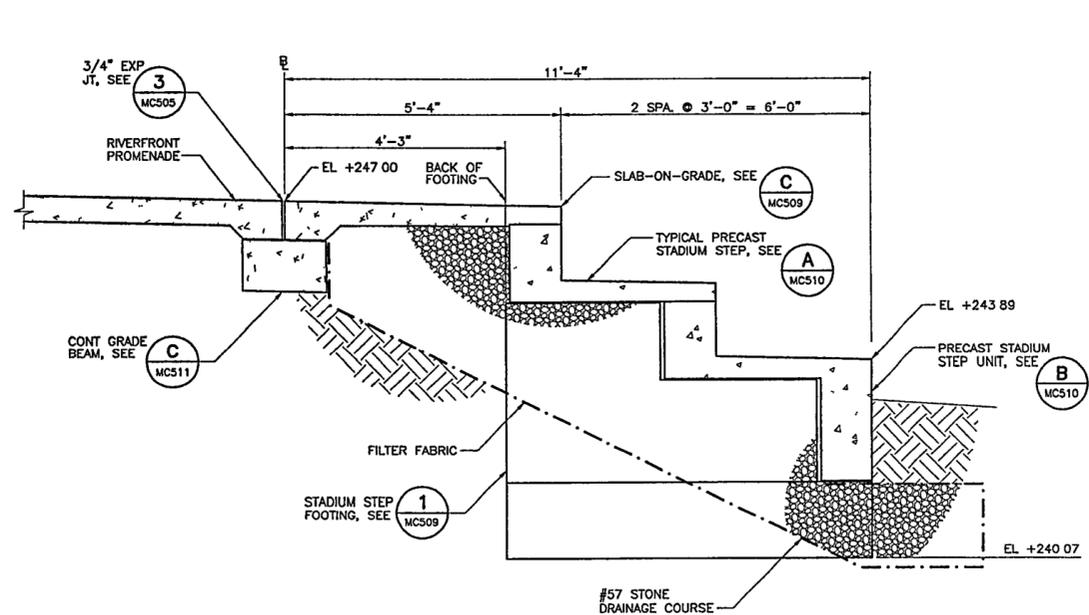


A SECTION
MC508 3/4"=1'-0"

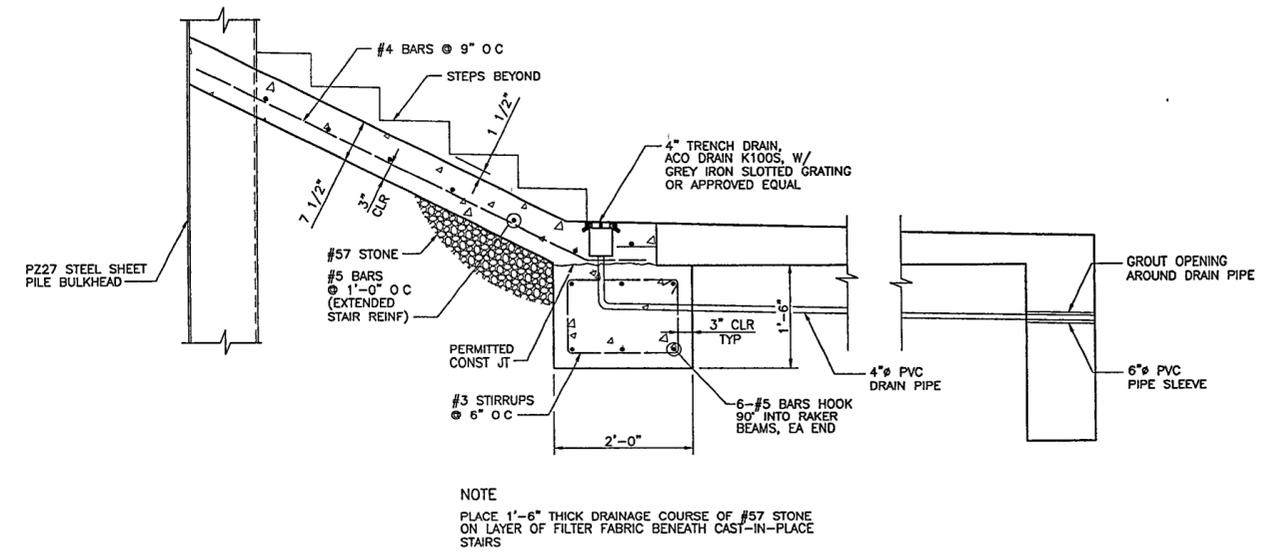


B SECTION
MC508 1"=1'-0"

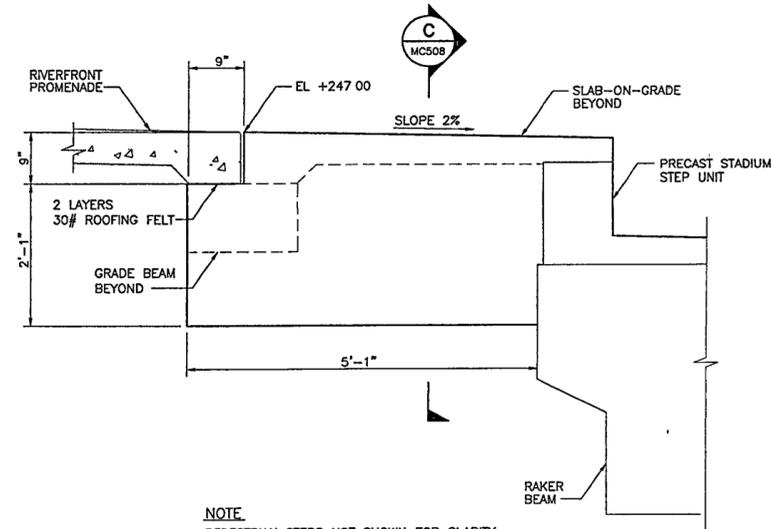


1 END WALL
MC508 1"=1'-0"

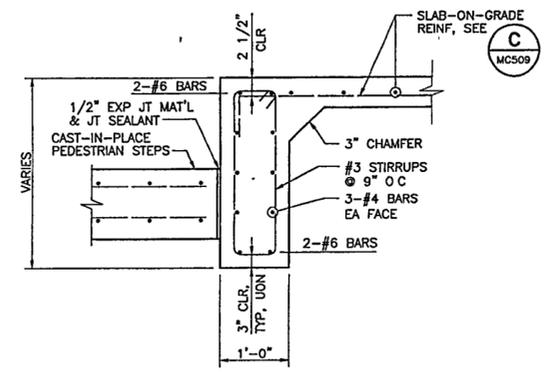

C SECTION
MC508 1"=1'-0"

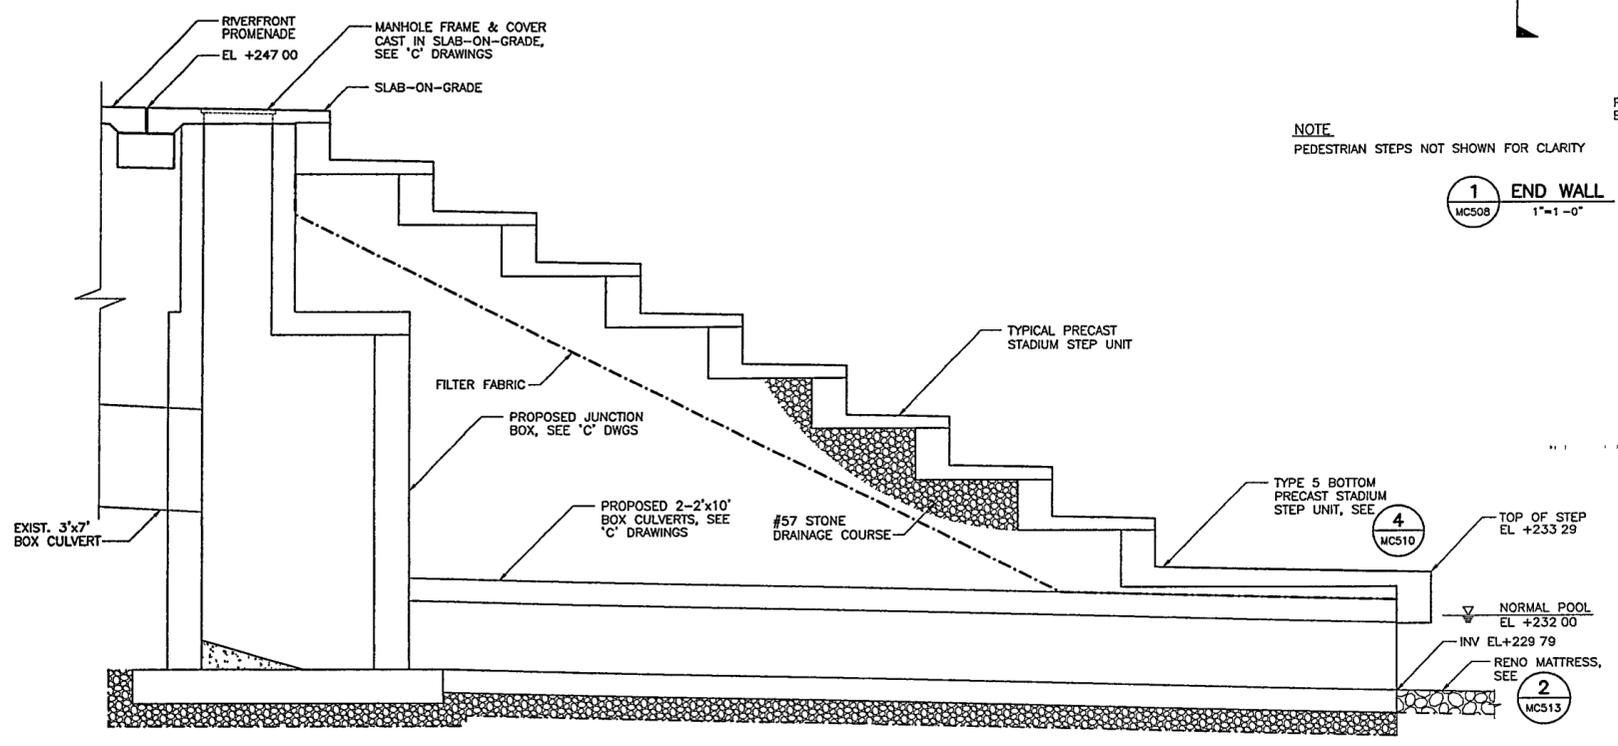

D SECTION
MC508 1/2"=1'-0"

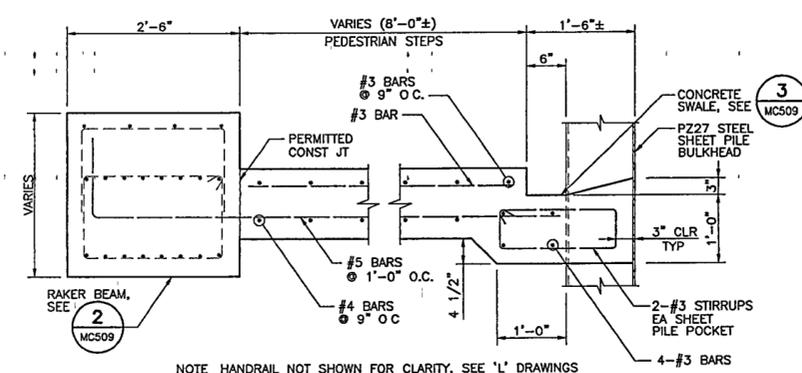

E SECTION
MC508 1"=1'-0"

NOTE HANDRAIL NOT SHOWN FOR CLARITY, SEE 'L' DRAWINGS