

LITTLE ROCK, ARKANSAS

Architect
POLSHEK PARTNERSHIP LLP
320 West 13th Street
New York, New York 10014
212.807.7171

Landscape Architect



118 Magazine Street
Cambridge, Massachusetts 02139
617.661.0071
617.661.0054 f

Coordinating Landscape Architect
LANDSCAPE ARCHITECTURE, INC
2300 Cottondale Lane, Suite 202
Little Rock, Arkansas 72202
501.374.5610

Civil Engineer

McLLELLAND CONSULTING ENGINEERS
900 W Markham Street
Little Rock, Arkansas 72201
501.371.0272

Electrical Engineer

CROMMELL ARCHITECTS ENGINEERS
101 South Spring Street
Little Rock, Arkansas 72201
501.372.2900

Marine + Structural Engineers

MOFFATT & NICHOL ENGINEERS
1818 East Millbrook Road, Suite 160
Raleigh, North Carolina 27609
919.781.4625

Fountain

DAN EUSER WATERARCHITECTURE INC
58 Mackenzie Drive West
Richmond Hill, Ontario L4C 3S2
CANADA
905.884.4178

Playground Design

PLAY SITE ARCHITECTURE
7 Fairway Road
Acton, Massachusetts 01720
978.263.1090

Signage Design

POULIN + MORRIS
286 Spring Street, Sixth Floor
New York, New York 10013
212.675.1332

Seal



CD	100% Site Package 2 CD	09/27/02
03	90% Site Package 2 CD	08/18/02
02	60% Site Package 2 CD	08/29/02
01	100% Design Development Issue	04/01/02

Job No. 4813

Scale AS SHOWN


Date SEPTEMBER 27, 2002

Title SITE PACKAGE 2
100% CONSTRUCTION DOCUMENTS
Stadium Step Details
Sheet 2 of 2


Sheet No.

MC509

FOR OFFICIAL USE ONLY

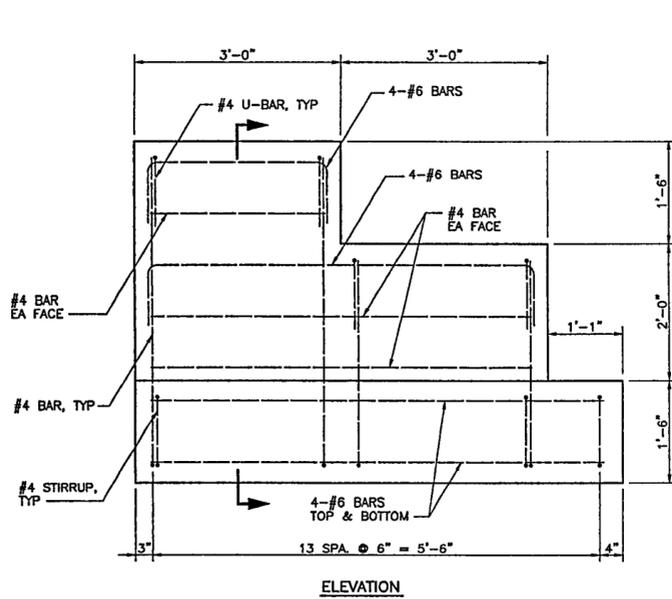


ELEVATION

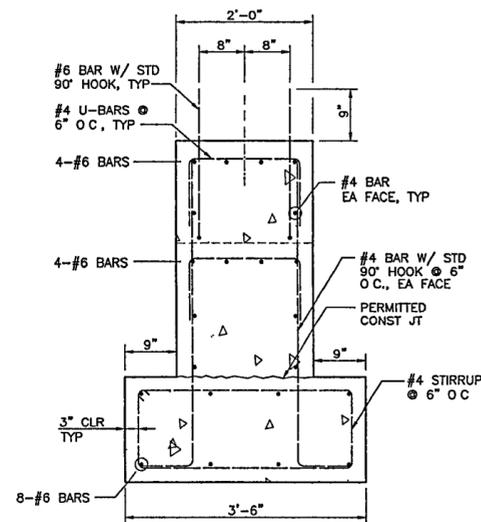


SECTION

NOTE:
ONLY ONE #6 BAR FOR PRECAST ATTACHMENT,
EXTENDING FROM C OF CAP, IS REQUIRED AT
FOOTING ①.

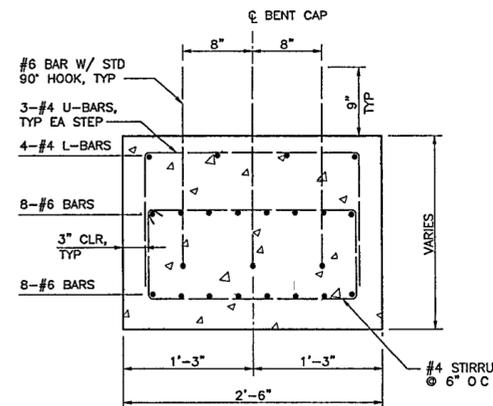


NOTE:
ONLY ONE #6 BAR FOR PRECAST ATTACHMENT,
EXTENDING FROM C OF CAP, IS REQUIRED AT
BEAMS ⑧, ⑨, ⑩, ⑪, ⑫, ⑬, ⑭, ⑮, ⑯, ⑰, ⑱, ⑲, & ⑳

A SECTION
MC509 1 1/2"=1'-0"

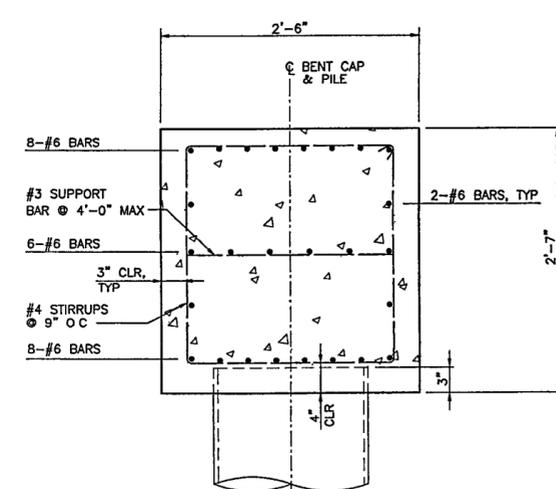


B SECTION
MC509 1 1/2"=1'-0"

1 SECTION
MC509 1"=1'-0"

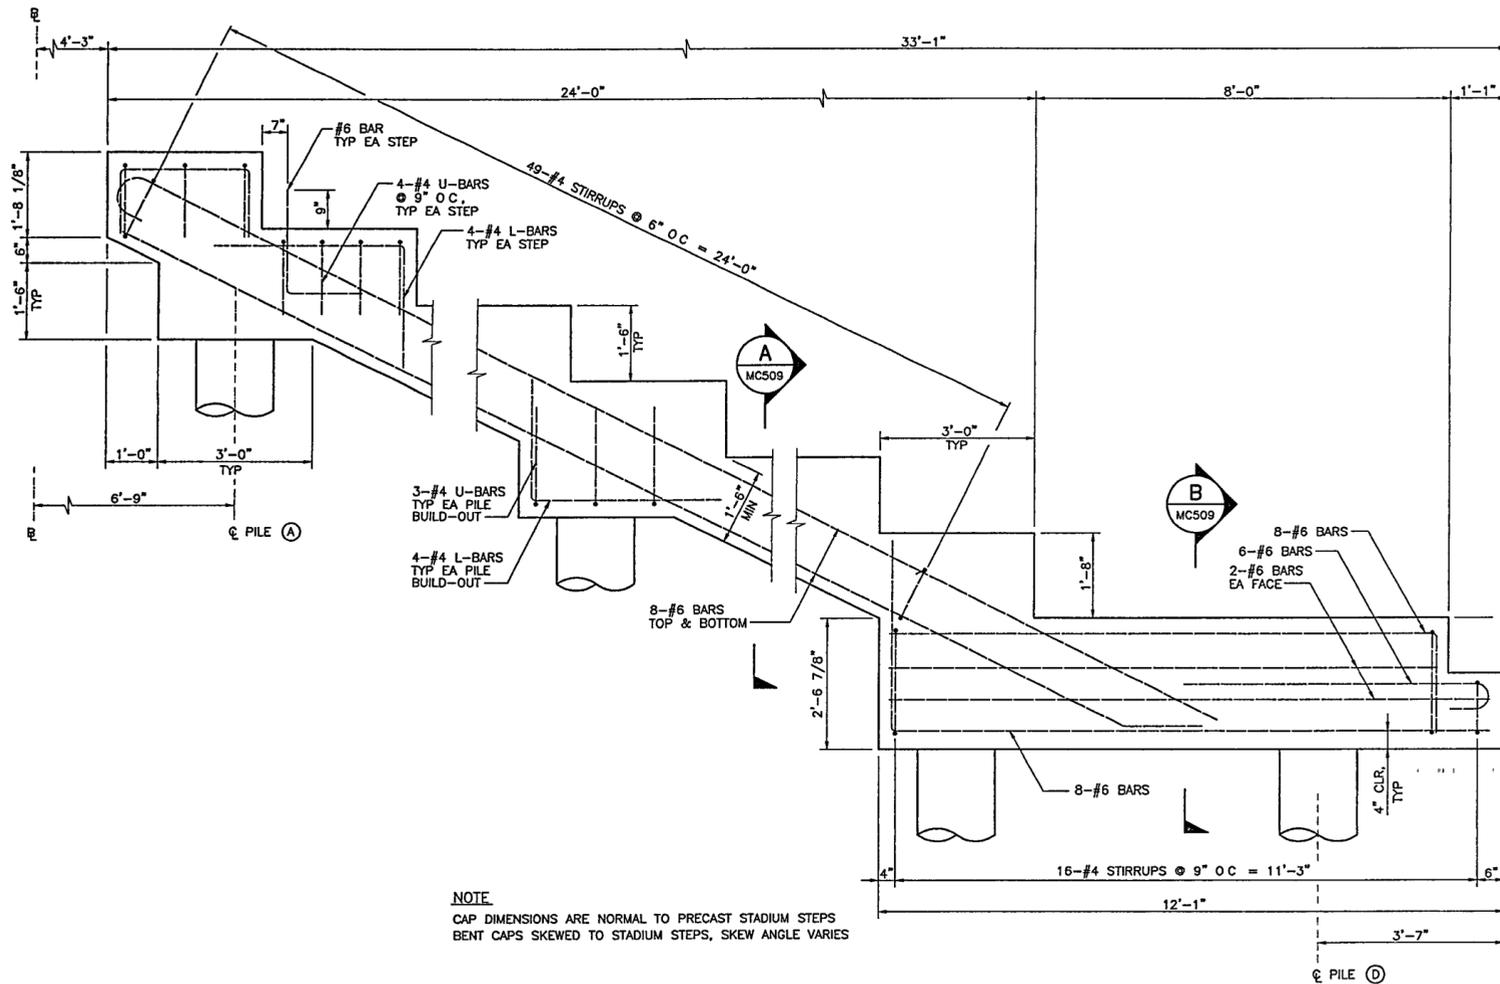

2 RAKER BEAM DETAIL
MC509 3/4"=1'-0"


NOTE:
CAP DIMENSIONS ARE NORMAL TO PRECAST STADIUM STEPS
BENT CAPS SKEWED TO STADIUM STEPS, SKEW ANGLE VARIES

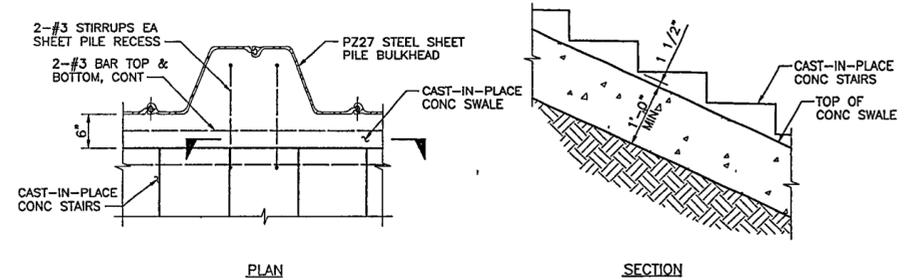


PLAN

SECTION

3 CONCRETE SWALE
MC509 1"=1'-0"

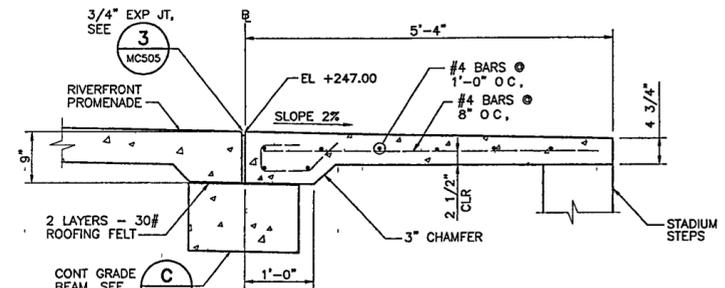

C SLAB ON GRADE SECTION
MC509 1"=1'-0"

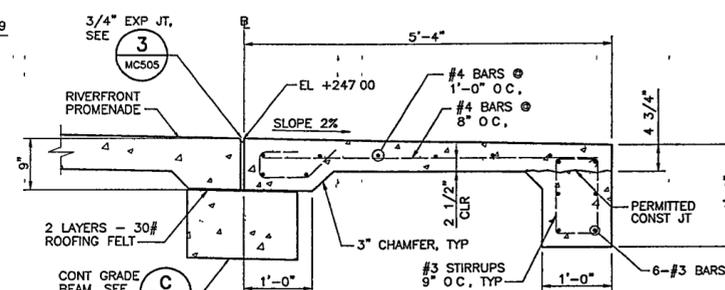

D SLAB ON GRADE SECTION
MC511 1"=1'-0"