



▲ - HP12X74 BATTERED 3.12  
 ▲ - HP12X74 BATTERED 6.12

**1 PARTIAL PLAN**  
 MGS14  
 3/16" = 1'-0"

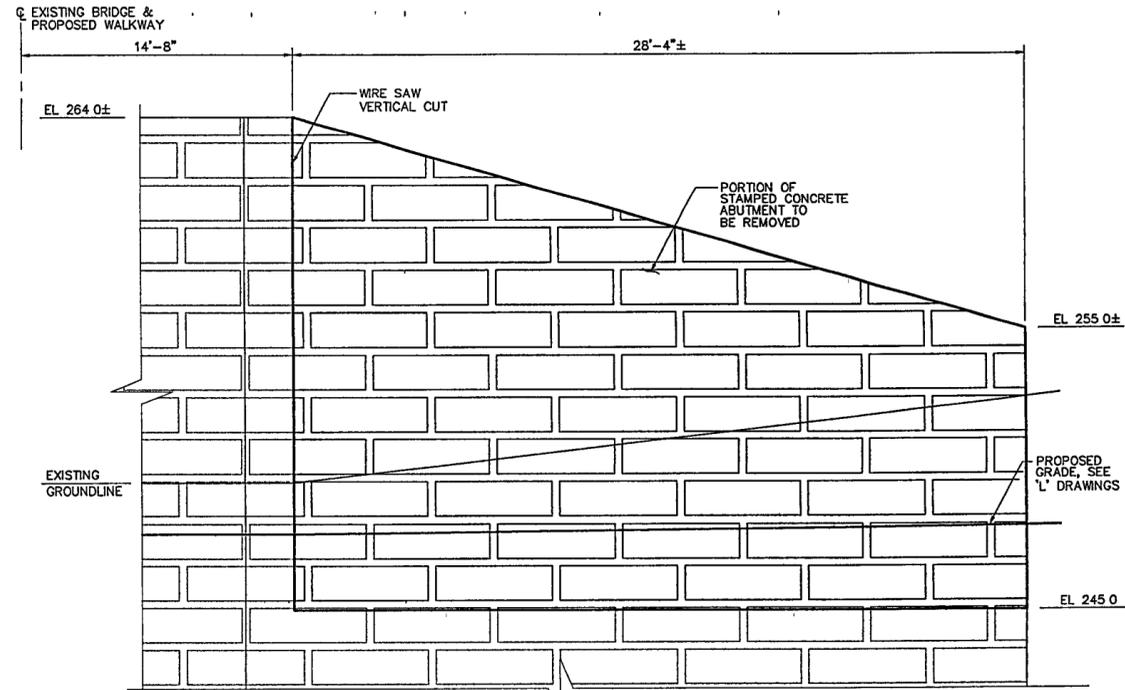

NOTE:  
 SEE 'L' DRAWINGS FOR EXISTING GROUNDLINE CONTOURS  
**2 ABUTMENT DEMOLITION DETAIL**  
 MGS14  
 3/8" = 1'-0"

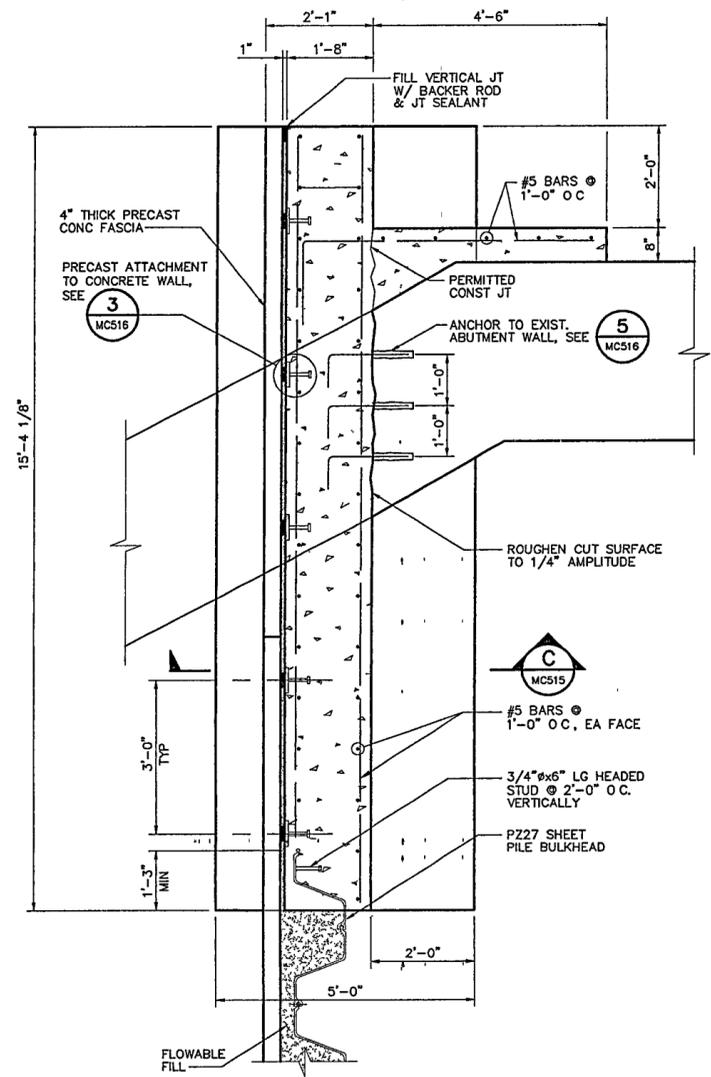

**3 WALL COURSE PARTIAL PLAN**  
 MGS14  
 3/4" = 1'-0"

- NOTES:**
- EXISTING BRIDGE ABUTMENT FOUNDATION IS UNKNOWN NO AS-BUILT INFORMATION IS AVAILABLE.
  - CONTRACTOR SHALL DIG TEST PITS AND DRIVE PROBES AS REQUIRED TO DETERMINE TYPE AND EXTENT OF EXISTING ABUTMENT WALL AND FOUNDATION
  - CONTRACTOR IS TO REPORT FINDINGS OF EXPLORATION TO CONTRACTING AGENT AND AWAIT FINAL DESIGN DRAWINGS
  - CONTRACTOR IS TO BASE BID ON DESIGN AS INDICATED
  - FINAL CONSTRUCTION PRICE WILL BE NEGOTIATED ONCE FINAL DESIGN IS DETERMINED

**WILLIAM J. CLINTON PRESIDENTIAL CENTER & PARK**

LITTLE ROCK, ARKANSAS

Architect  
 POLSHEK PARTNERSHIP LLP  
 320 West 13th Street  
 New York, New York 10014  
 212 807 7171

Landscape Architect  
  
 118 Magazine Street  
 Cambridge, Massachusetts 02139  
 617 861 0070 f  
 617 861 0064 f

Coordinating Landscape Architect  
 LANDSCAPE ARCHITECTURE, INC  
 2300 Cottondale Lane, Suite 202  
 Little Rock, Arkansas 72202  
 501 374.5810

Civil Engineer  
 McCLELLAND CONSULTING ENGINEERS  
 800 W Markham Street  
 Little Rock, Arkansas 72201  
 501 371 0272

Electrical Engineer  
 CROMWELL ARCHITECTS ENGINEERS  
 101 South Spring Street  
 Little Rock, Arkansas 72201  
 501.372.2900

Marine + Structural Engineers  
 MOFFATT & NICHOL ENGINEERS  
 1616 East Millbrook Road, Suite 160  
 Raleigh, North Carolina 27609  
 919 781.4626

Fountain  
 DAN EUSER WATERARCHITECTURE INC.  
 58 Mackenzie Drive West  
 Richmond Hill, Ontario L4C 3S2  
 CANADA  
 905 884.4176

Playground Design  
 PLAY SITE ARCHITECTURE  
 7 Fairway Road  
 Acton, Massachusetts 01720  
 978.253 1090

Signage Design  
 POULIN + MORRIS  
 238 Spring Street, Sixth Floor  
 New York, New York 10013  
 212 675 1332

Seal

Issue	Date
03 100% Site Package 2 CD	09/27/02
02 90% Site Package 2 CD	09/10/02
01 60% Site Package 2 CD	06/29/02

Job No. 4813  
 Scale AS SHOWN  
 Date SEPTEMBER 27, 2002  
 Title **SITE PACKAGE 2**  
 100% CONSTRUCTION DOCUMENTS  
 Amphitheater Wall  
 Partial Plan & Details  
 Sheet No. **MC514**

FOR OFFICIAL USE ONLY