

LITTLE ROCK, ARKANSAS

Architect
POLSHKE PARTNERSHIP LLP
320 West 13th Street
New York, New York 10014
212.637.7171

Landscape Architect



118 Magazine Street
Cambridge, Massachusetts 02139
617.681.0070
617.681.0064

Coordinating Landscape Architect
LANDSCAPE ARCHITECTURE, INC.
2300 Cottondale Lane, Suite 202
Little Rock, Arkansas 72202
501.374.6810

Civil Engineer
McCLELLAND CONSULTING ENGINEERS
900 W Markham Street
Little Rock, Arkansas 72201
501.371.0272

Electrical Engineer
CROMWELL ARCHITECTS ENGINEERS
101 South Spring Street
Little Rock, Arkansas 72201
501.372.2900

Marine + Structural Engineers

MOFFATT & NICHOL ENGINEERS
1616 East Mulbrook Road, Suite 160
Raleigh, North Carolina 27609
919.781.4628

Fountain

DAN EUSER WATERARCHITECTURE INC.
58 Mackenzie Drive West
Richmond Hill, Ontario L4C 3S2
CANADA
905.884.4178

Playground Design

PLAY SITE ARCHITECTURE
7 Fairway Road
Acton, Massachusetts 01720
978.283.1090


Signage Design

POULIN + MORRIS
285 Spring Street, Sixth Floor
New York, New York 10013
212.675.1332

Seal



03	100% Site Package 2 CD	09/27/02
02	90% Site Package 2 CD	08/16/02
01	60% Site Package 2 CD	08/29/02
	Issue	Date

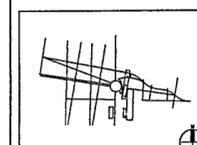

Job No 4813

Scale AS SHOWN

Date SEPTEMBER 27, 2002

Title SITE PACKAGE 2

100% CONSTRUCTION DOCUMENTS


Amphitheater Wall

Sections


Sheet No

MC515


FOR OFFICIAL USE ONLY

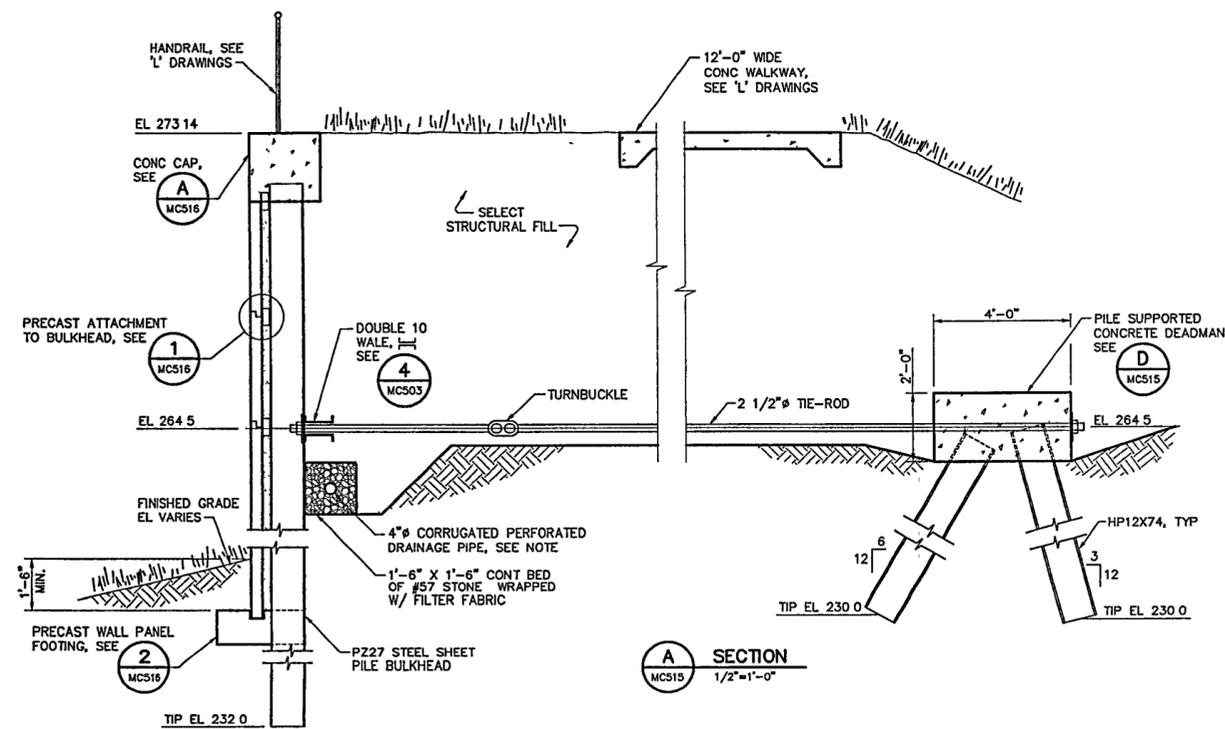


A SECTION
1/2"=1'-0"

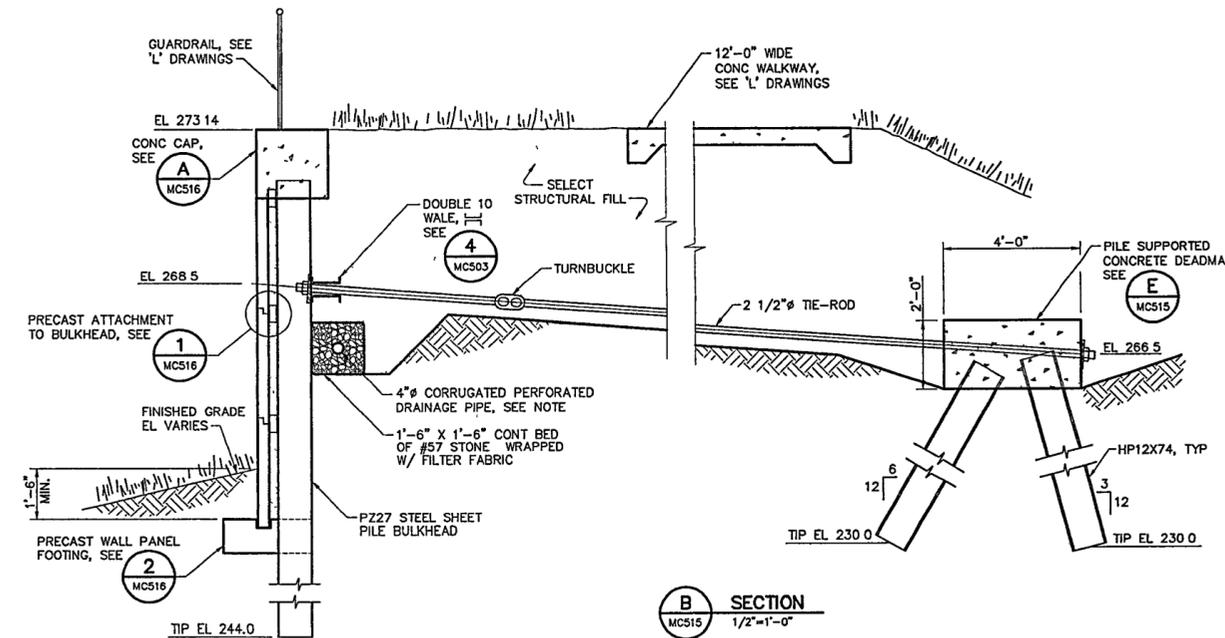


B SECTION
1/2"=1'-0"

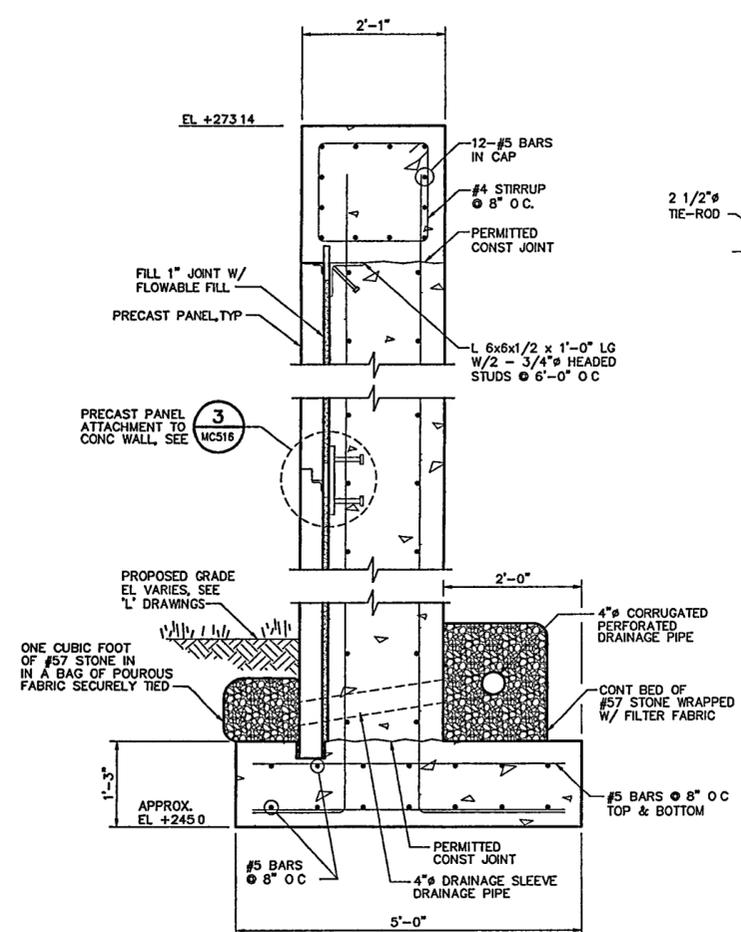

C SECTION
1"=1'-0"

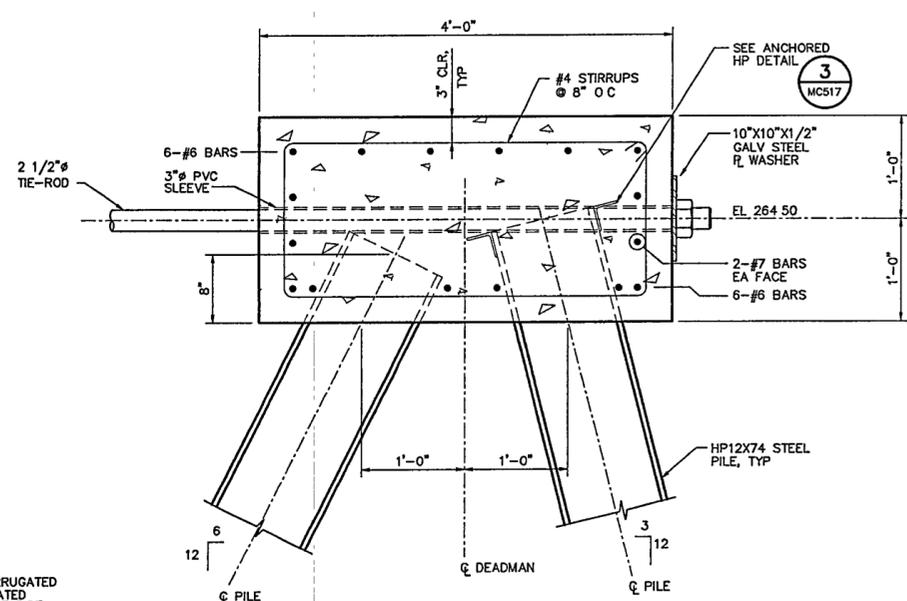

D SECTION
1 1/2"=1'-0"

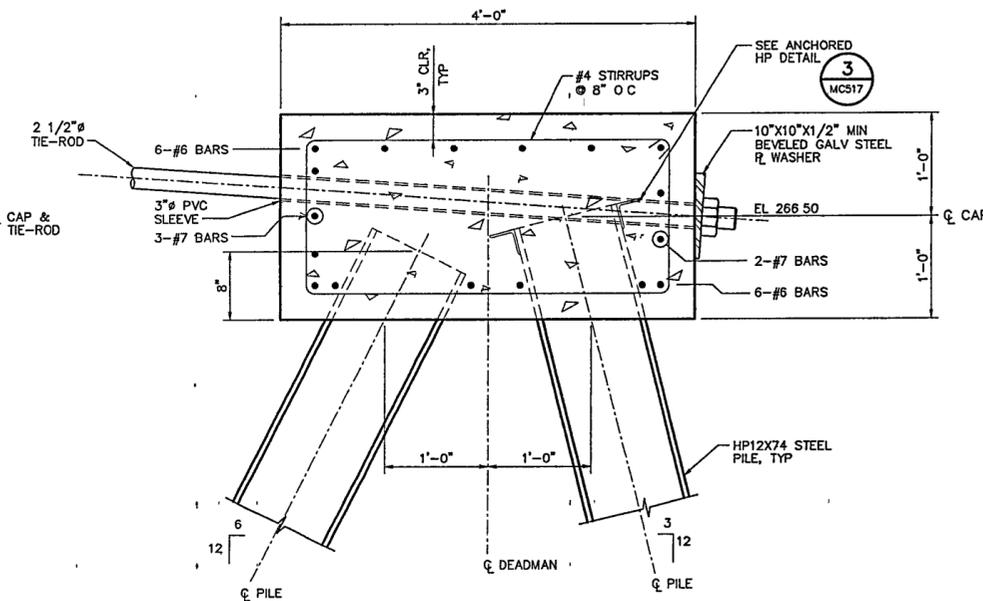

E SECTION
1 1/2"=1'-0"

NOTE:
4" DRAINAGE PIPE TO BE CONTINUOUS AND MAINTAIN POSITIVE DRAINAGE TO EXISTING BRIDGE ABUTMENT