




Issue	Date
03 100% Site Package 2 CD	09/27/02
02 90% Site Package 2 CD	09/18/02
01 60% Site Package 2 CD	08/29/02

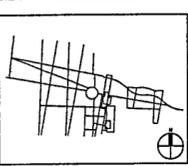

Job No. PPA 9908
HA CPC0101


Scale AS NOTED

Date SEPTEMBER 27, 2002


Title SITE PACKAGE 2
100% CONSTRUCTION DOCUMENTS

OVERFLOW POOL
DETAILED SECTIONS

Sheet No. WF103

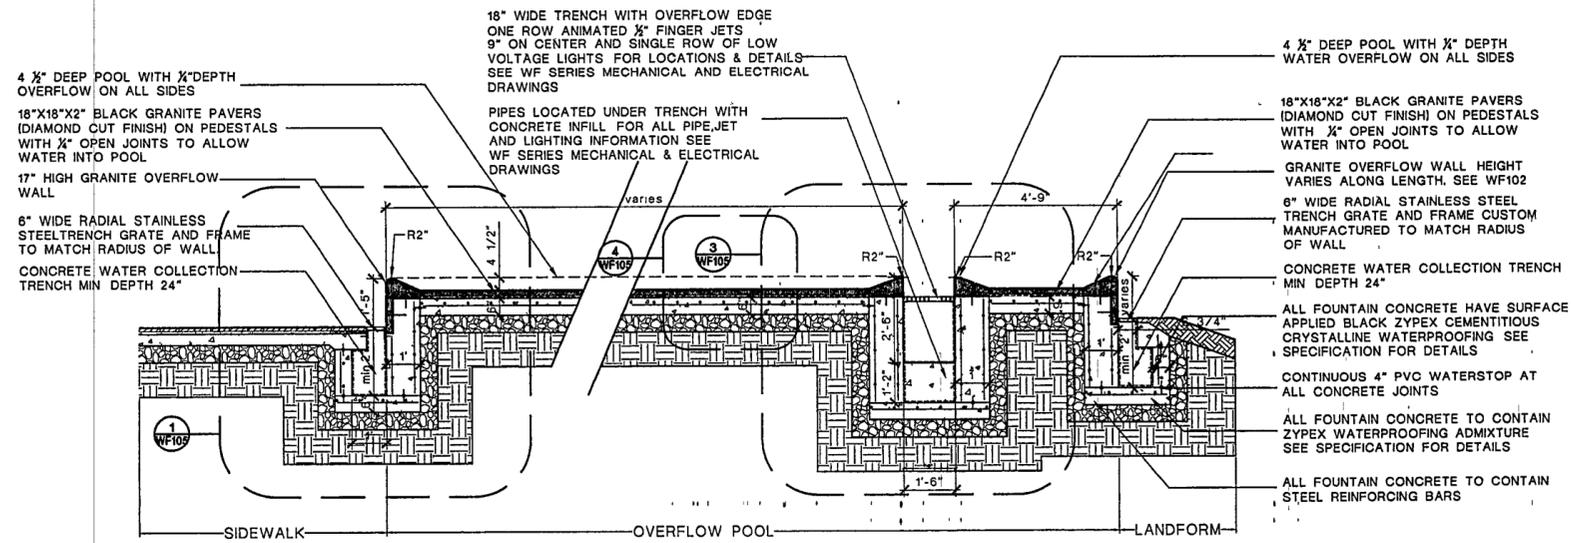

2 NORTHERN OVERFLOW POOL DETAIL
SCALE 1/2" = 1' - 0"

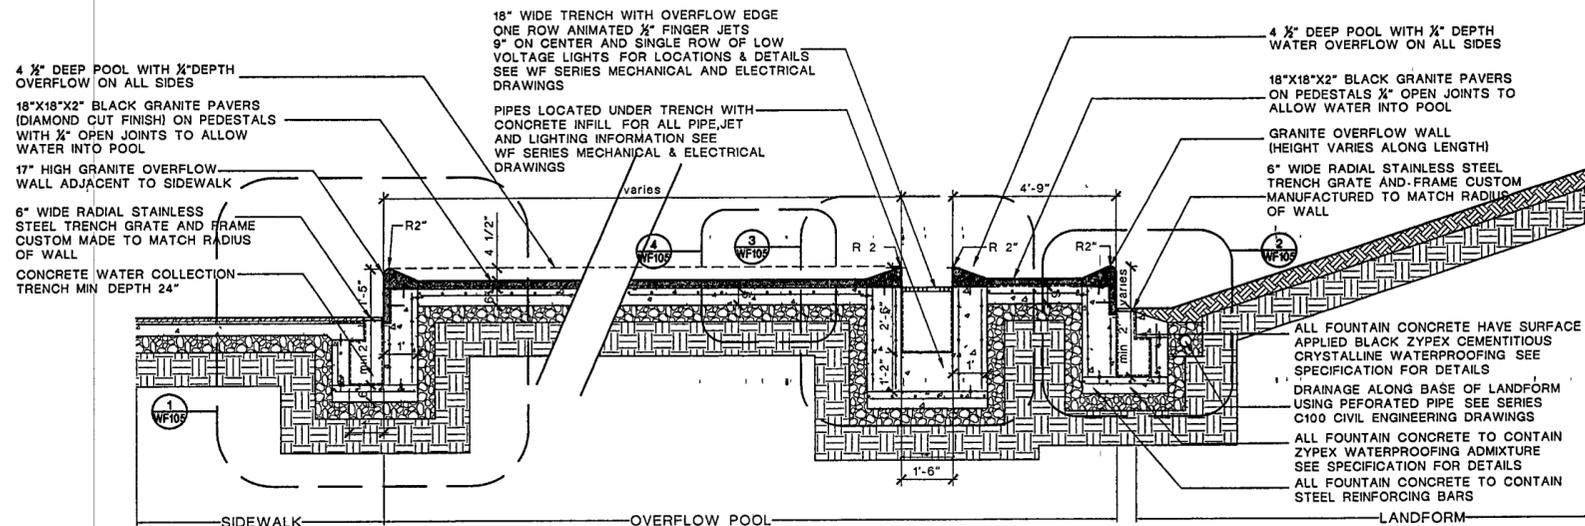

1 SOUTHERN OVERFLOW POOL DETAIL
SCALE 1/2" = 1' - 0"