




5 CENTRAL TRENCH GRATE DETAIL
SCALE 1/2"=1'

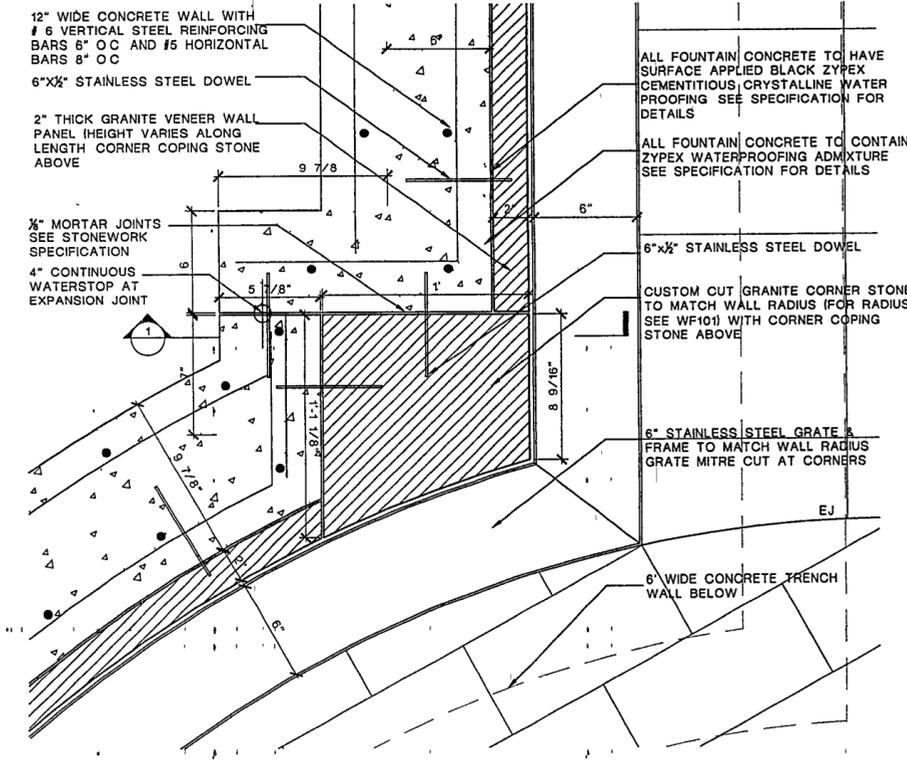


2 GRANITE CORNER STONE AND COPING DETAIL PLAN
SCALE 3/4"=1'-0"

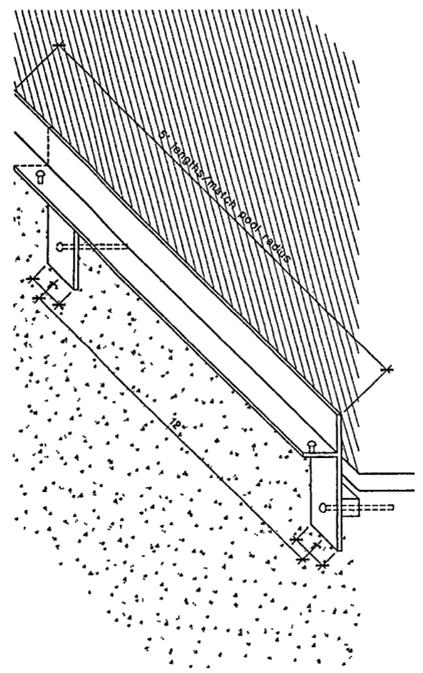

4 STEEL ANGLE DETAIL
SCALE: NTS

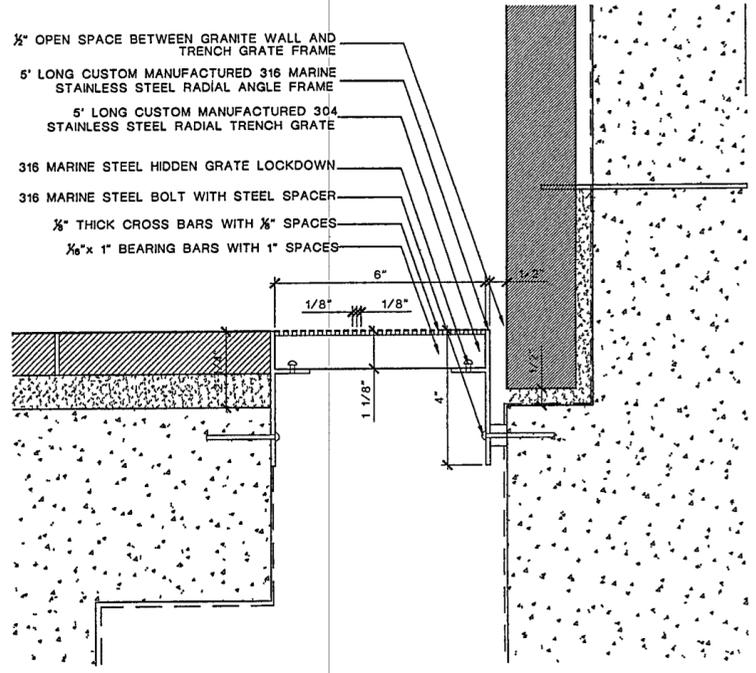

3 COLLECTION TRENCH GRATE AND FRAME DETAIL
SCALE 1/2"=1'

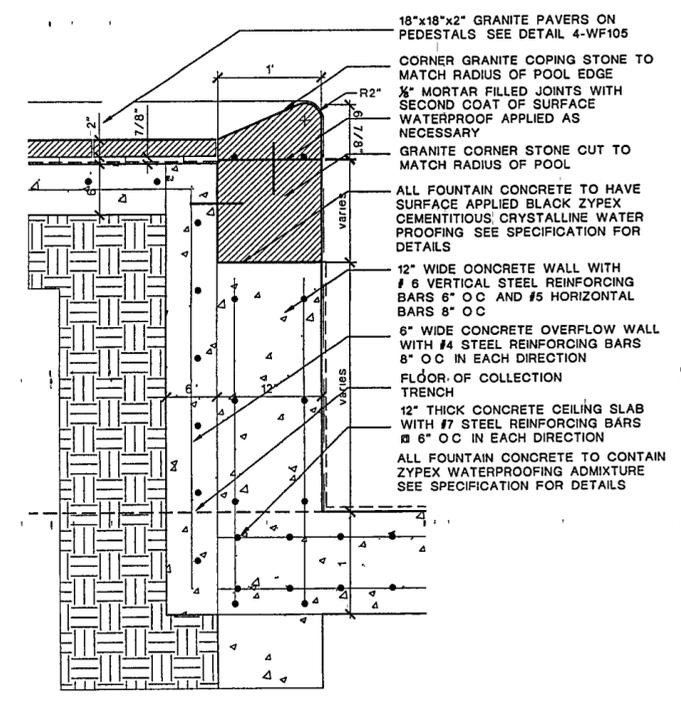

1 GRANITE CORNER STONE AND COPING DETAIL
SCALE 1 1/2"=1'-0"

LITTLE ROCK, ARKANSAS
Architect
POLSHEK PARTNERSHIP LLP
320 West 13th Street
New York, New York 10014
212 607 7171

Landscape Architect
HARGREAVES ASSOCIATES
Cambridge, Massachusetts
San Francisco

HARGREAVES ASSOCIATES
118 Magazine Street
Cambridge, Massachusetts 02139
617 661 0070
617 661 0064 f

Coordinating Landscape Architect
LANDSCAPE ARCHITECTURE, INC
2300 Cottontale Lane, Suite 202
Little Rock, Arkansas 72202
501 374 5810

Civil Engineer
McLLELLAND CONSULTING ENGINEERS
900 W Markham Street
Little Rock, Arkansas 72201
501 371 0272


Electrical Engineer
CROMWELL ARCHITECTS ENGINEERS
101 South Spring Street
Little Rock, Arkansas 72201
501 372-2900

Marine + Structural Engineers
MOFFATT & NICHOL ENGINEERS
1616 East Millbrook Road, Suite 160
Raleigh, North Carolina 27609
919 781 4628

Fountain
DAN EUSER WATERARCHITECTURE INC
58 Mackenzie Drive West
Richmond Hill, Ontario L4C 3S2
CANADA
905 884.4176


Playground Design
PLAY SITE ARCHITECTURE
7 Fairway Road
Acton, Massachusetts 01720
978 263 1090

Signage Design
POULIN + MORRIS
288 Spring Street, Sixth Floor
New York, New York 10013
212 675 1332

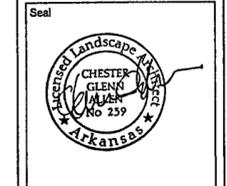

Issue	Date

01 100% Site Package 2 CD 09/27/02
Issue Date

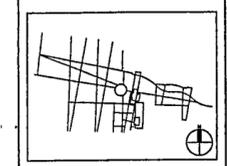

Job No PPA 9908
HA. CPC0101

Scale AS NOTED

Date SEPTEMBER 27, 2002

Title SITE PACKAGE 2
100% CONSTRUCTION DOCUMENTS

TRENCH AND GRANITE
DETAILS

Sheet No

WF106