


THE WILLIAM J. CLINTON PRESIDENTIAL CENTER

LITTLE ROCK, ARKANSAS

100% CONSTRUCTION DOCUMENTS

PART ONE
SEPTEMBER 27, 2002

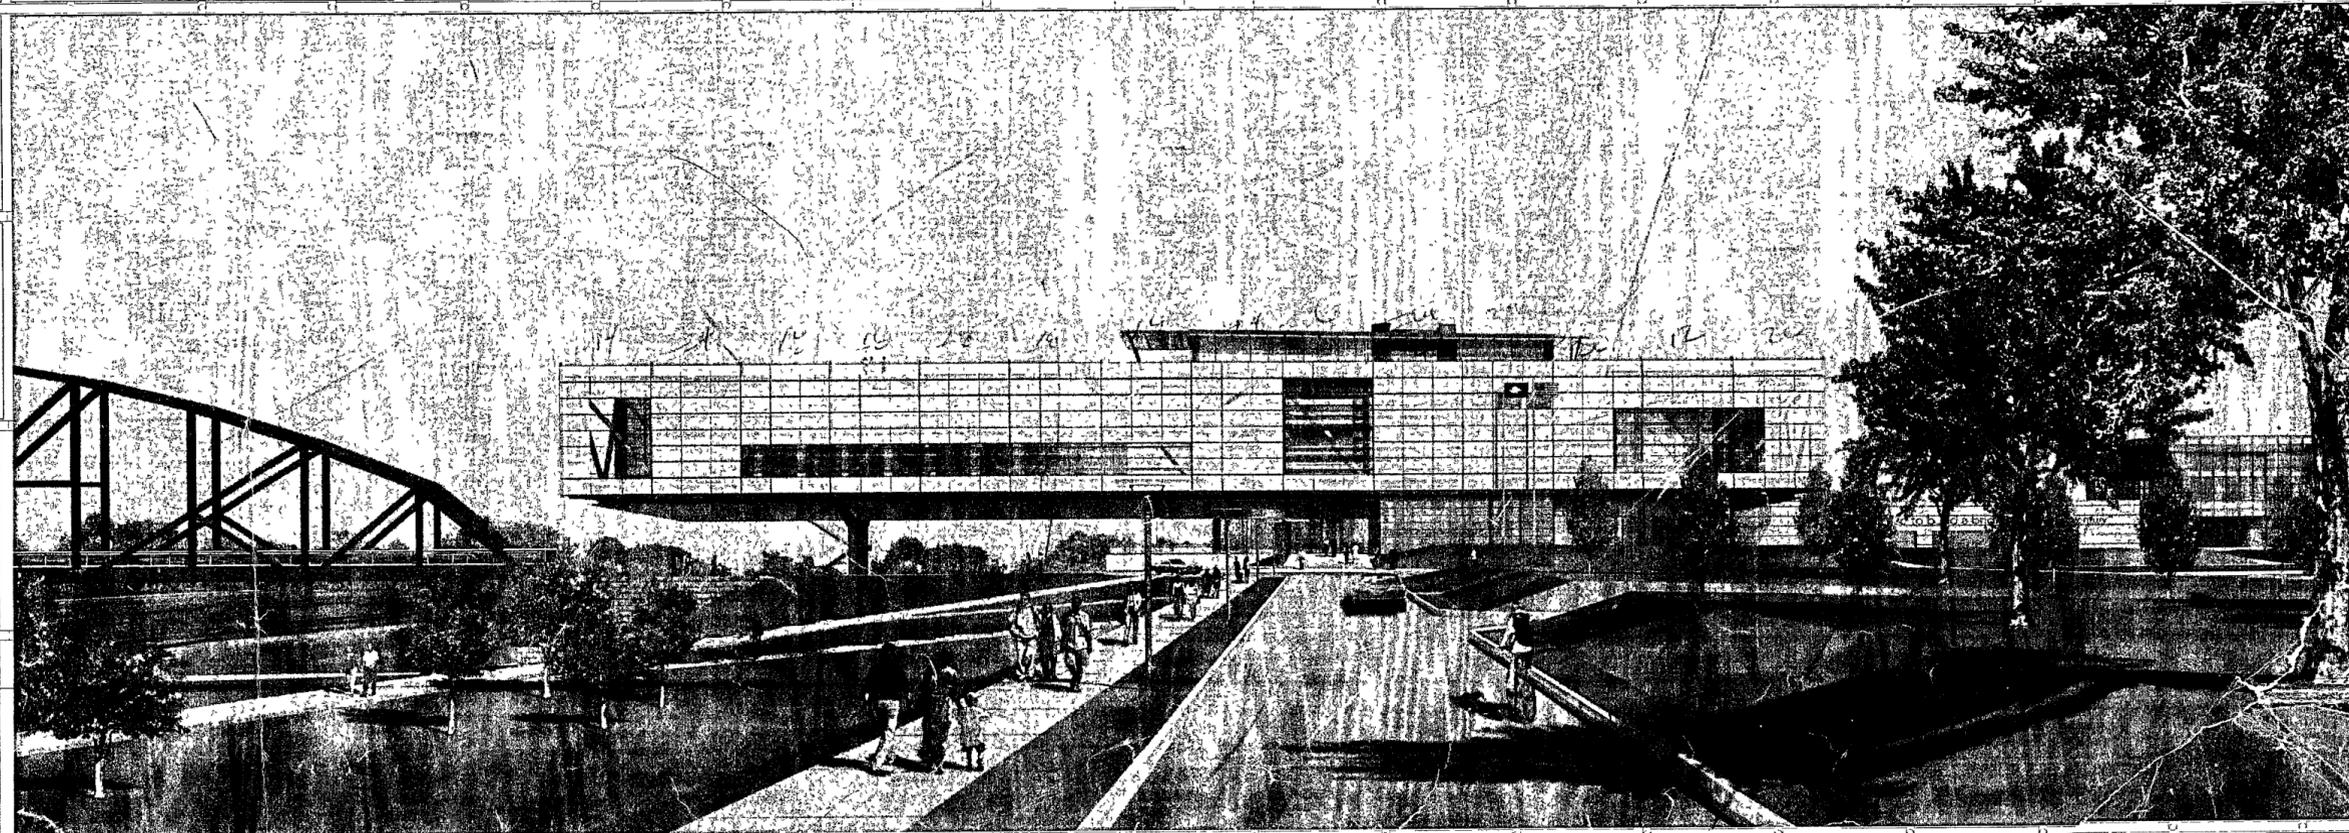

134
23

4x24 90
5x18 90
3x20 60
12 12
208

POLSHEK PARTNERSHIP ARCHITECTS, LLP / POLK STANLEY YEARY ARCHITECTS, LTD
WITSELL EVANS & RASCO / WOODS CARADINE ARCHITECTS