

LITTLE ROCK, ARKANSAS

Architect
POLSHEK PARTNERSHIP LLP
 320 West 18th Street
 New York, New York 10014
 212.807.7171

Coordinating Architects
POLK STANLEY YEARY ARCHITECTS Ltd
 700 South Schiller Street
 Little Rock, Arkansas 72201
 501.378.0878

WITSELL EVANS & RASCO
 901 West Third Street
 Little Rock, Arkansas 72201
 501.374.5300

WOODS CARADINE ARCHITECTS
 2200 South Main Street
 Little Rock, Arkansas 72206
 501.374.4060

Landscape Architects
HARGREAVES ASSOCIATES
 118 Magazine Street
 Cambridge, Massachusetts 02139
 617.551.0070


LANDSCAPE ARCHITECTURE, Inc.
 2300 Cottondale Lane Suite 202
 Little Rock, Arkansas 72202
 501.374.5910

Structural Engineer
LESLIE E. ROBERTSON ASSOC., RLLP
 30 Broad Street, 47th Floor
 New York, New York 10017
 212.750.9000


MEP Engineers
FLACK + KURTZ Inc.
 475 Fifth Avenue
 New York, New York 10017
 212.532.9600

CROMWELL ARCHITECTS ENGINEERS
 101 South Spring Street
 Little Rock, Arkansas 72201
 501.372.2900

Curtainwall Consultant
R.A. HEINTGES ARCHITECTS
 128 Fifth Avenue, 9th Floor
 New York, New York 10011
 212.632-2965

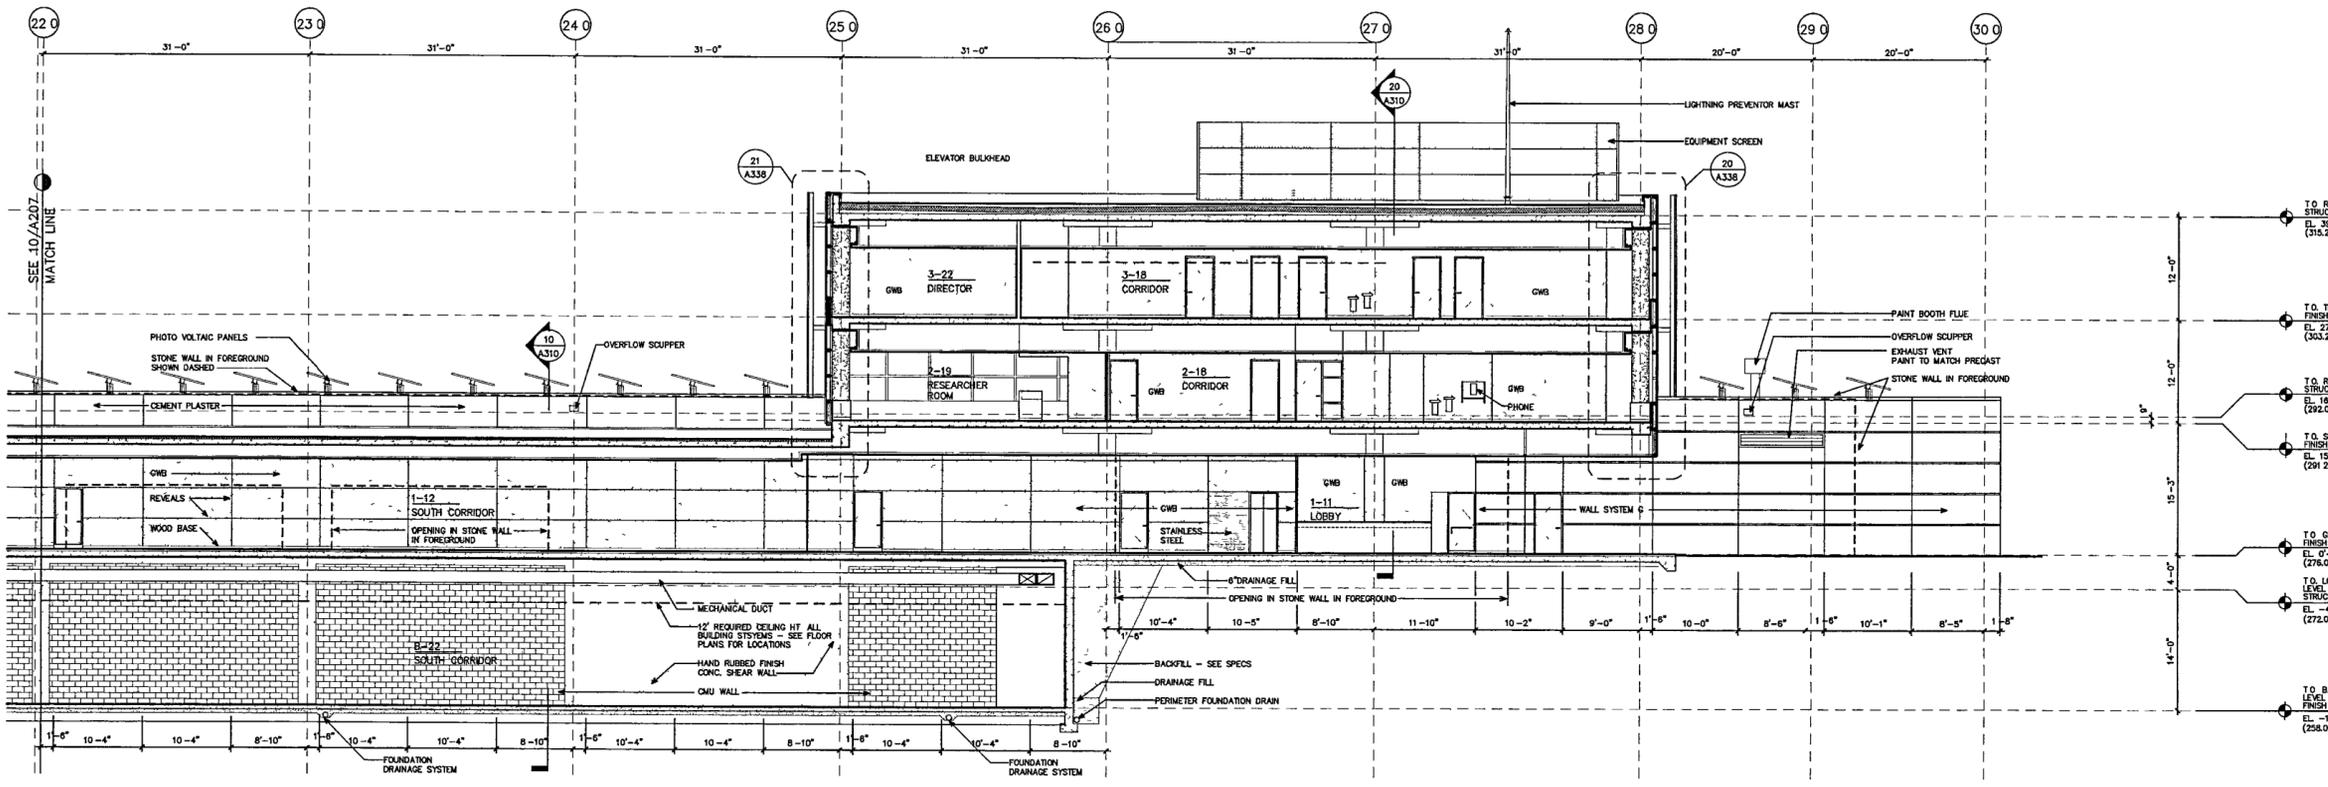

ARCHIVE-BUILDING NORTH-SOUTH SECTION LOOKING EAST (NORTH)
 SCALE 1/8" = 1'-0"

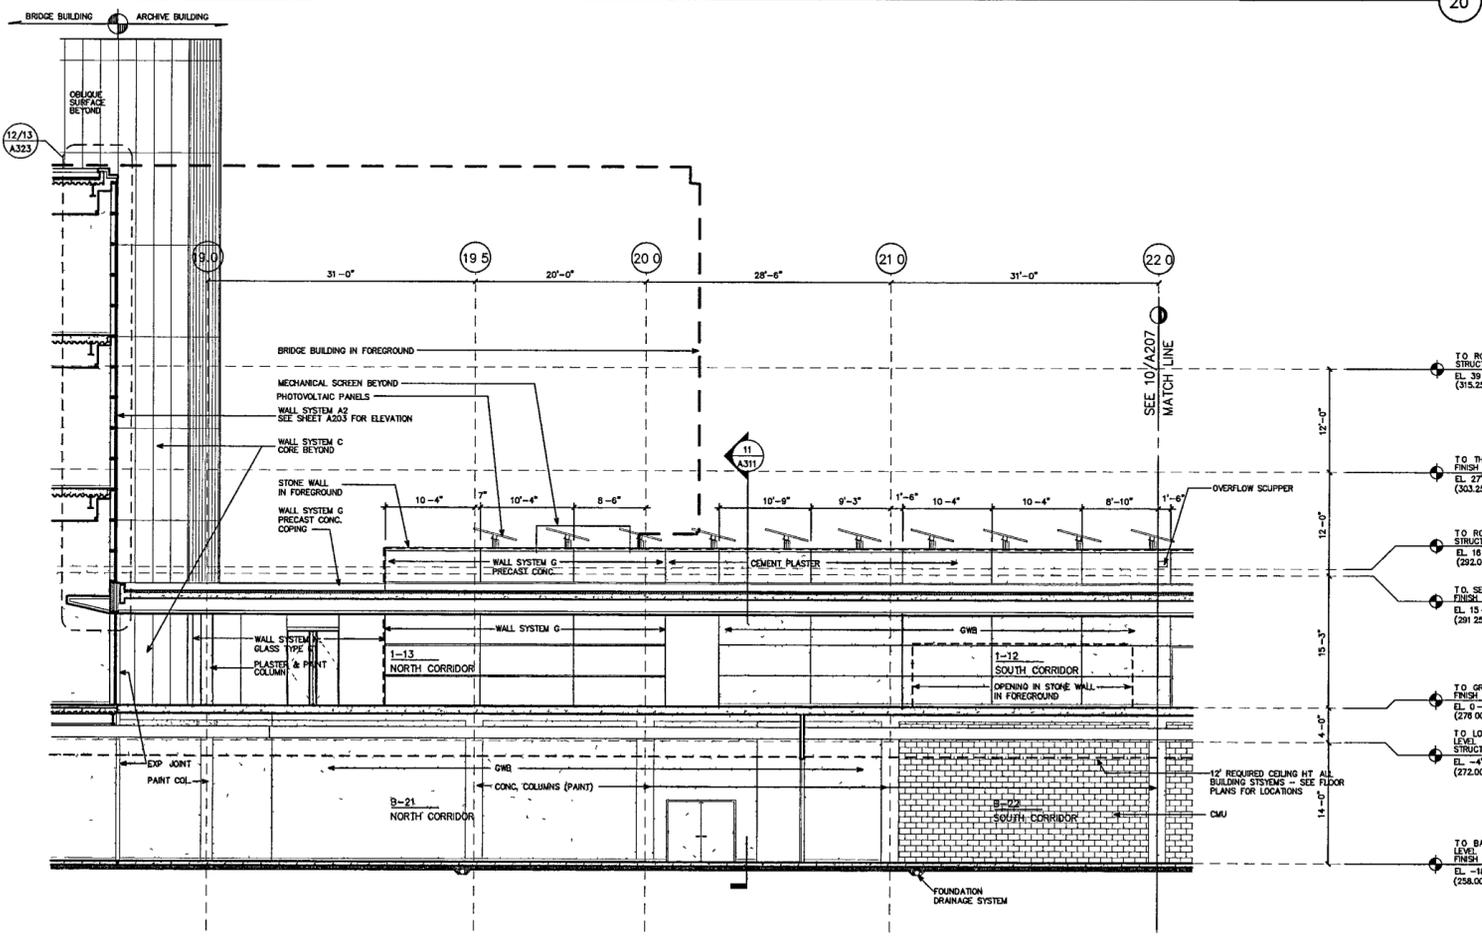

ARCHIVE-BUILDING NORTH-SOUTH SECTION LOOKING EAST (SOUTH)
 SCALE 1/8" = 1'-0"

Seal

100% Construction Documents	09/27/02
90% Progress Printing	08/30/02
100% Blue/CD Progress	07/01/02
100% Steel & Concrete CD	
Architectural CD Progress	05/15/02
100% Design Development	03/01/02
Issue	Date

Job No PPA 9908
 PSY 426D

Scale 1/4" = 1'-0"

Date September 27, 2002

Title

**ARCHIVE BUILDING
SECTIONS**

Sheet No. **A207**