

**WILLIAM J CLINTON
PRESIDENTIAL
CENTER**

LITTLE ROCK, ARKANSAS

Architect
POLSHEK PARTNERSHIP LLP
 320 West 13th Street
 New York, New York 10014
 212 807 7171

Coordinating Architects
POLK STANLEY YEARY ARCHITECTS LLP
 700 South Schiller Street
 Little Rock, Arkansas 72201
 501 378 0878

WITSELL EVANS RASCO
 901 West Third Street
 Little Rock, Arkansas 72201
 501 374 5300

WOODS CARADINE ARCHITECTS
 2200 South Main Street
 Little Rock, Arkansas 72206
 501 374 4060

Landscape Architects
HARGREAVES ASSOCIATES
 118 Magazine Street
 Cambridge, Massachusetts 02139
 617 881 0070


LANDSCAPE ARCHITECTURE Inc.
 2300 Cottondale Lane Suite 202
 Little Rock, Arkansas 72202
 501 374 5510

Structural Engineer
LESLIE E ROBERTSON ASSOC., RLLP
 50 Broad Street, 47th Floor
 New York, New York 10004
 212 750 9000


MEP Engineers
FLACK + KURTZ Inc.
 475 Fifth Avenue
 New York, New York 10017
 212 532 9600

CROMWELL ARCHITECTS ENGINEERS
 101 South Spring Street
 Little Rock, Arkansas 72201
 501 372 2900

Curtainwall Consultant
R. A. HEINTGES ARCHITECTS
 126 Fifth Avenue, 9th Floor
 New York, New York 10011
 212 652-2965

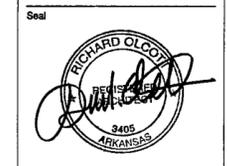

Issue	Date
100% Construction Documents	09/27/02
90% Progress Printing	08/30/02
100% Struct/CD Progress	07/01/02
Bridge Bldg Substructure	06/14/02
100% Steel & Concrete CD	05/15/02
& Architectural CD Progress	
100% Design Development	03/01/02

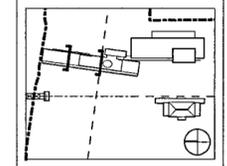


Job No. 9908
 Scale 1/4" = 1'-0"
 Date September 27, 2002
 Title

**MUSEUM BUILDING
SECTIONS**


Sheet No.

A304

FOR OFFICIAL USE ONLY

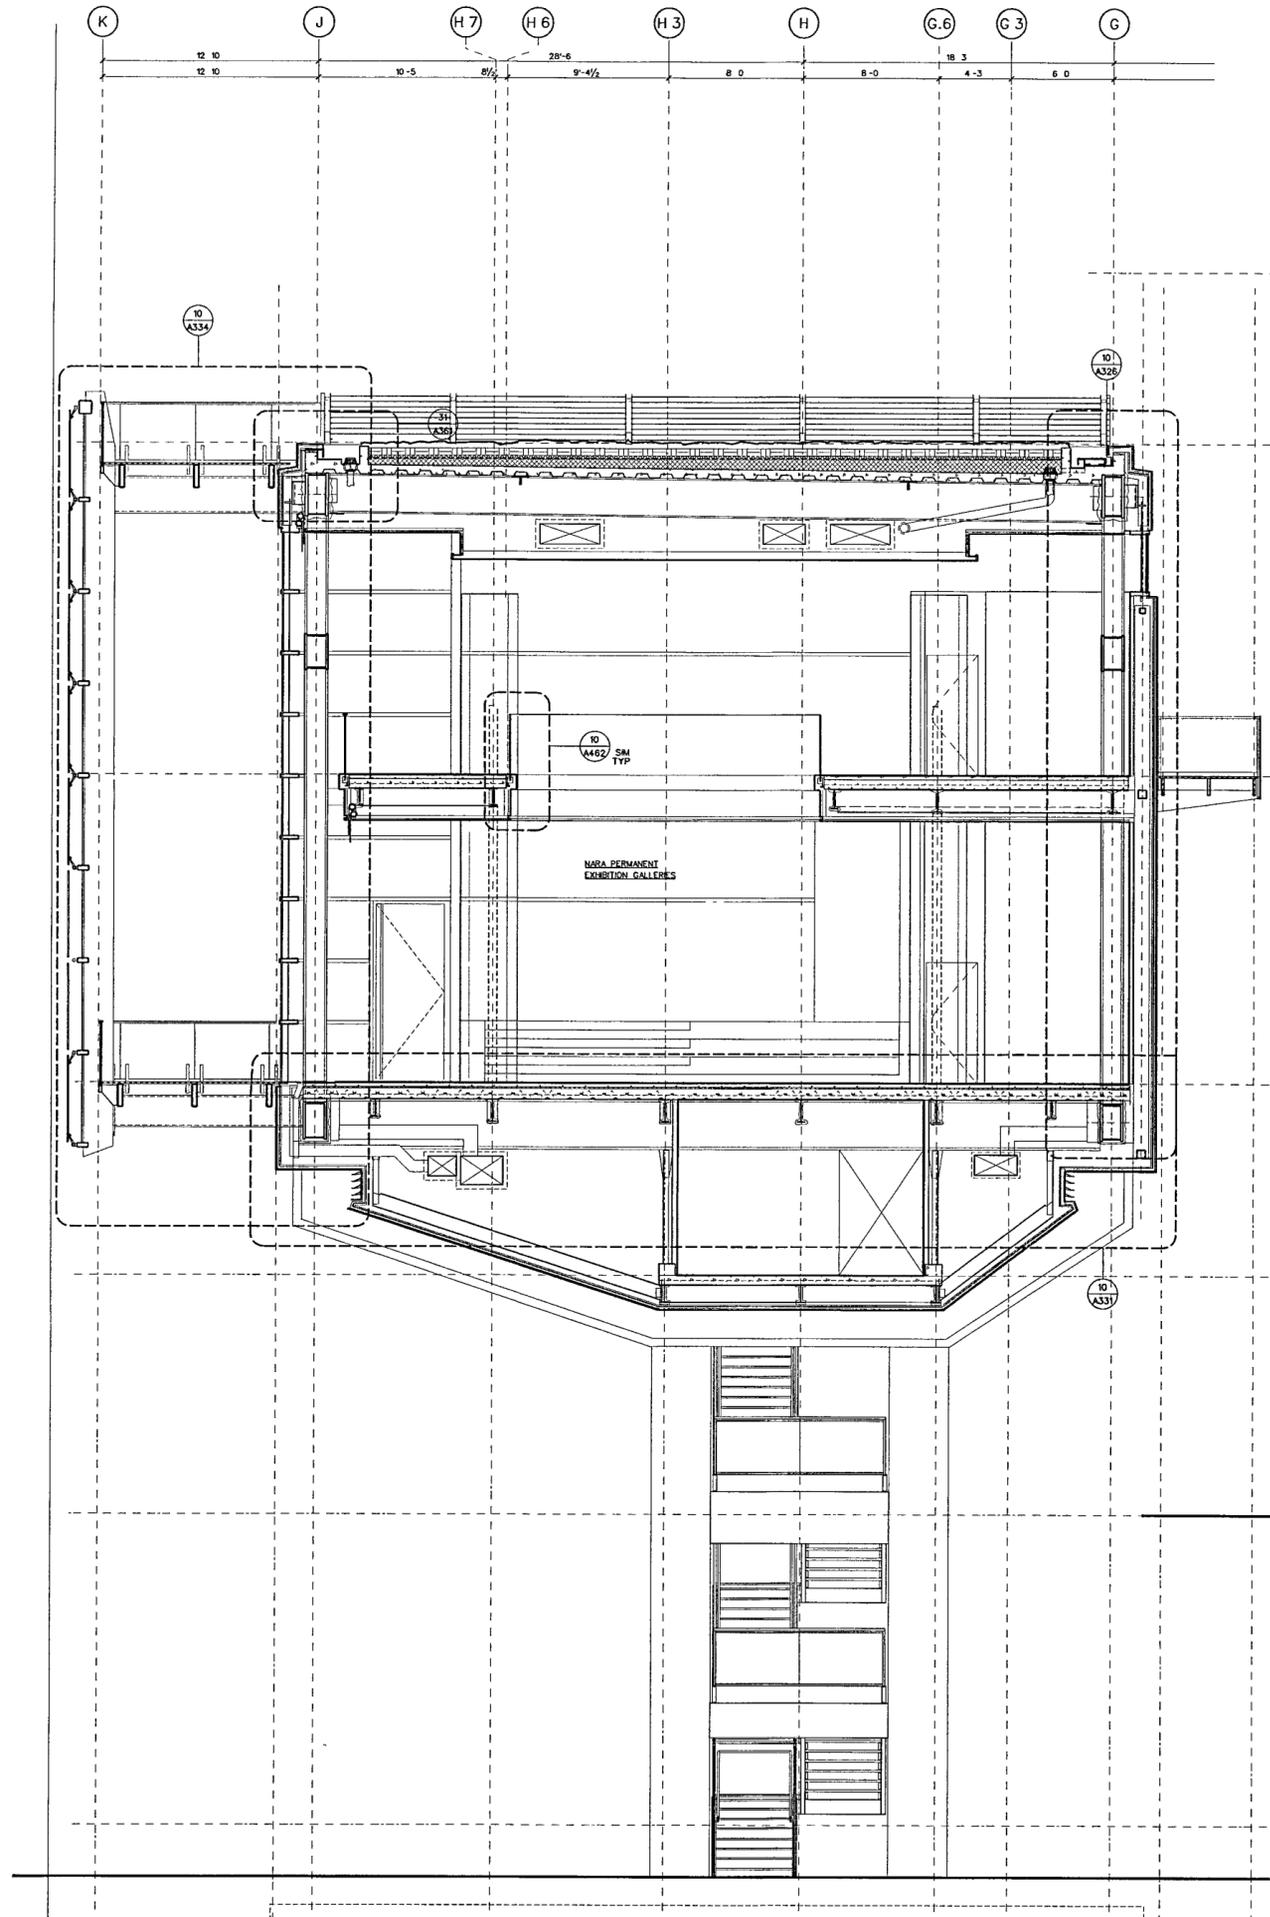

BRIDGE BUILDING DETAIL SECTION EAST-WEST LOOKING NORTH THROUGH MUSEUM
 SCALE 1/4" = 1'-0" B-SECT-EW01 11

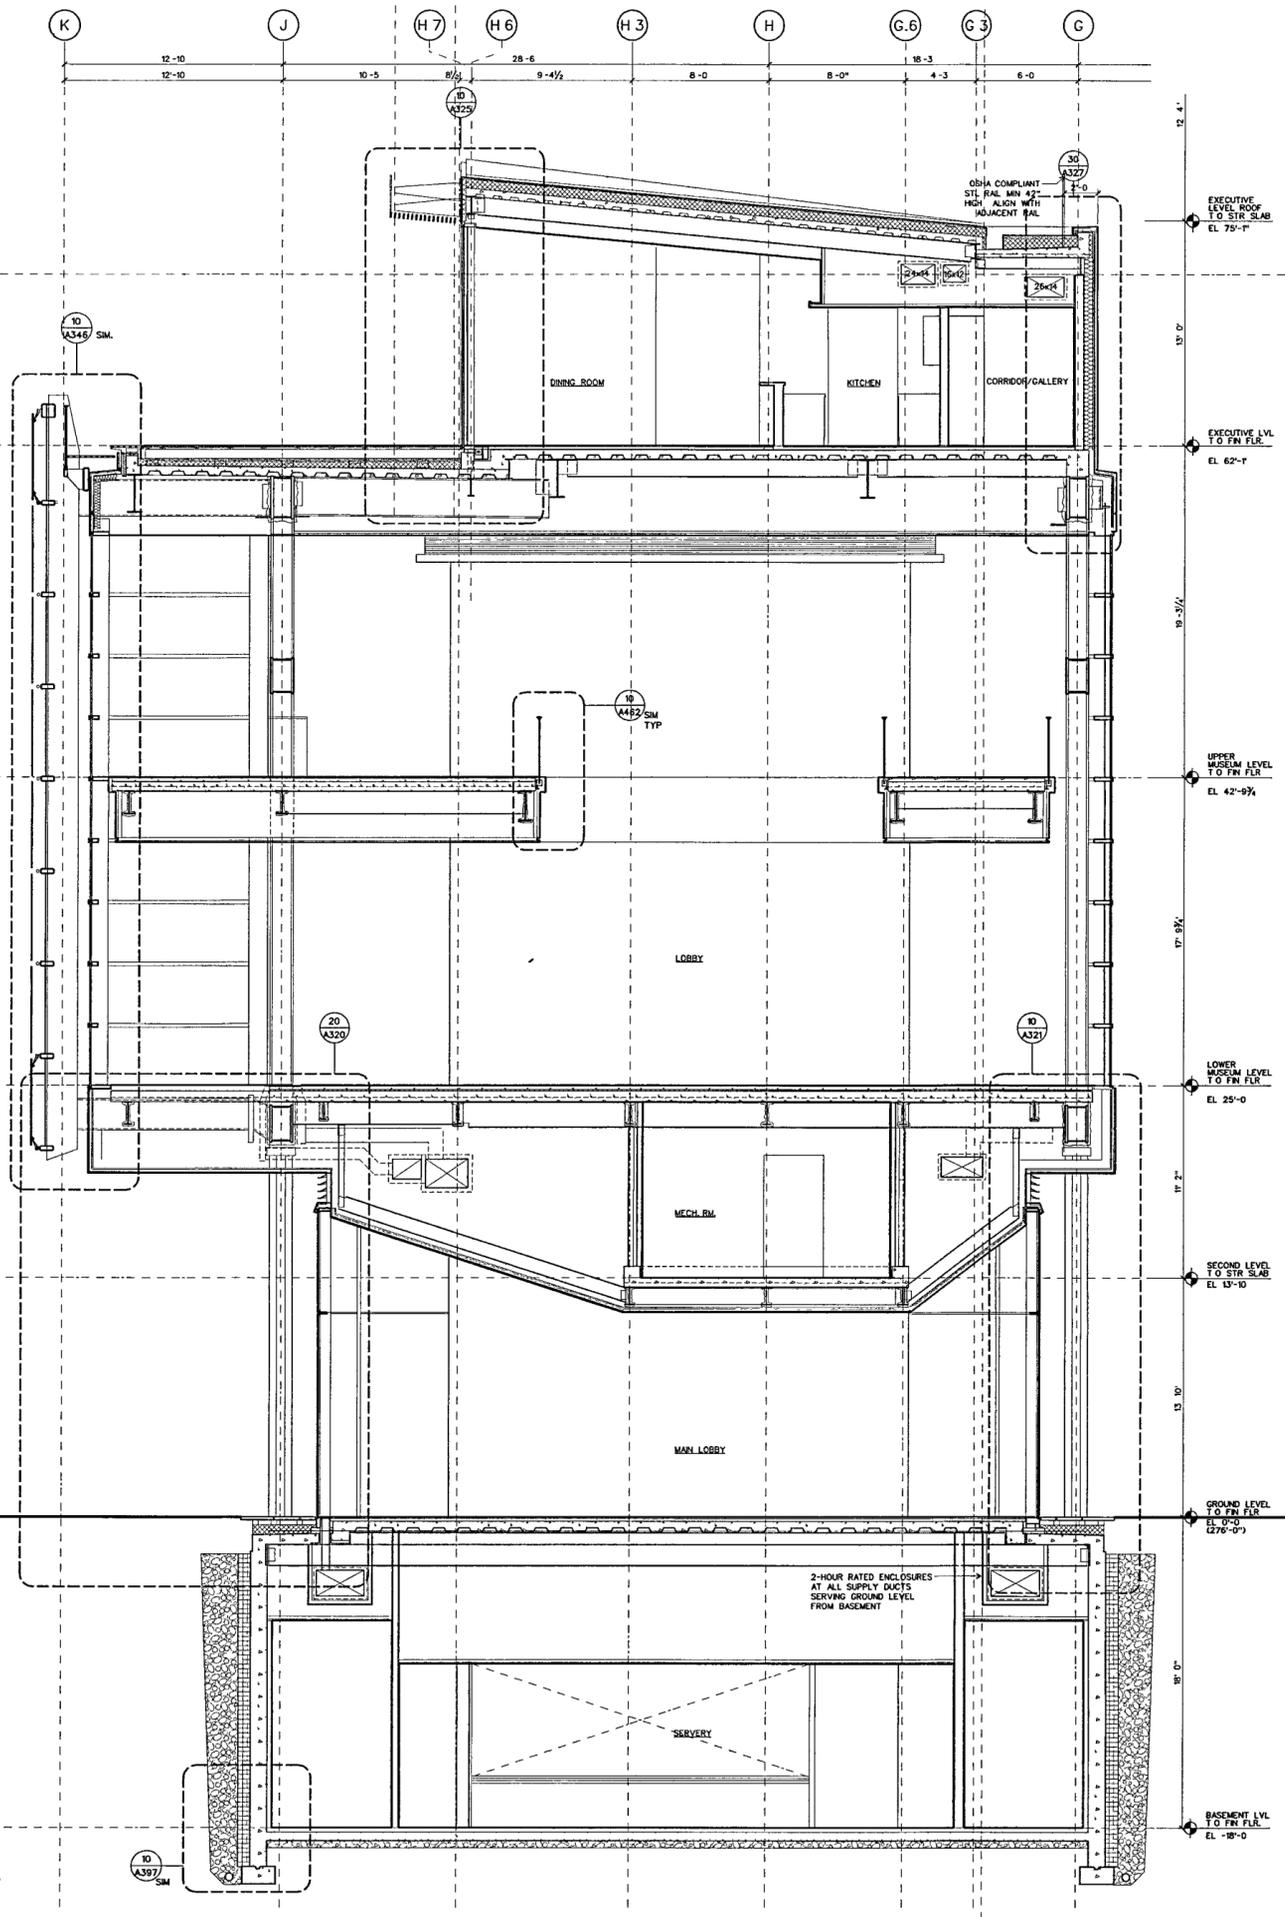

BRIDGE BUILDING DETAIL SECTION EAST-WEST LOOKING NORTH THROUGH SKY LOBBY
 SCALE 1/4" = 1'-0" BASELEVEL-B-SECT-EW05 10