






Issue	Date
100% Construction Documents	08/27/02
90% Progress Printing	08/20/02
100% Steel/CD Progress	07/01/02
100% Steel & Concrete CD	
Architectural CD Progress	05/15/02
100% Design Development	03/01/02

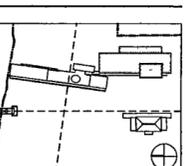


Job No	PPA 9908 PSY 426D
Scale	AS NOTED
Date	September 27, 2002
Title	WALL SYSTEM G: PLANS
Sheet No	

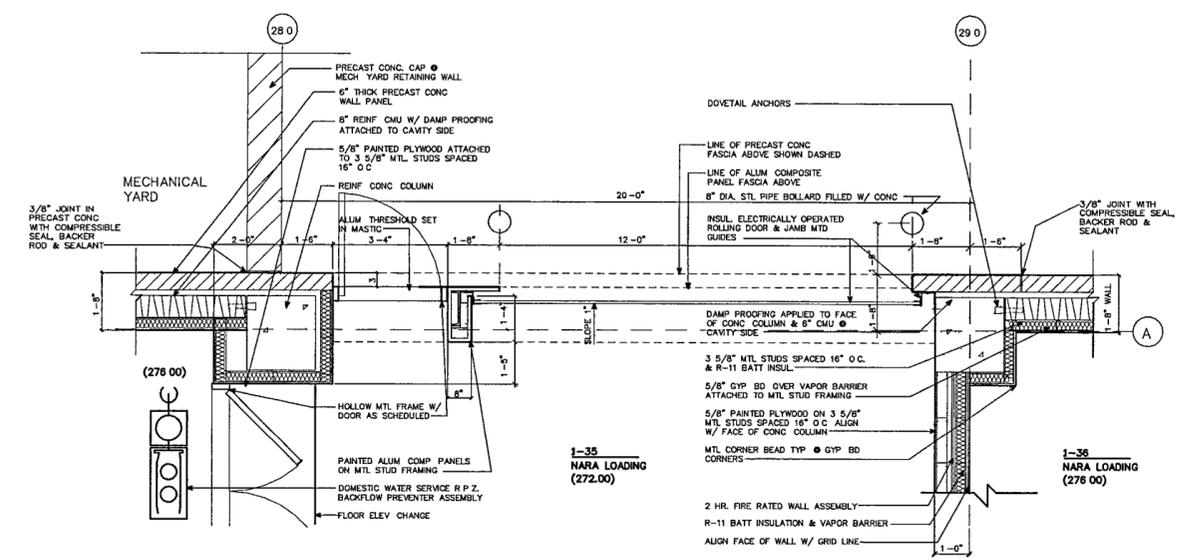


WALL SYSTEM G: PARTIAL PLAN AT NARA LOADING DOCK
SCALE: 1/2" = 1'-0"

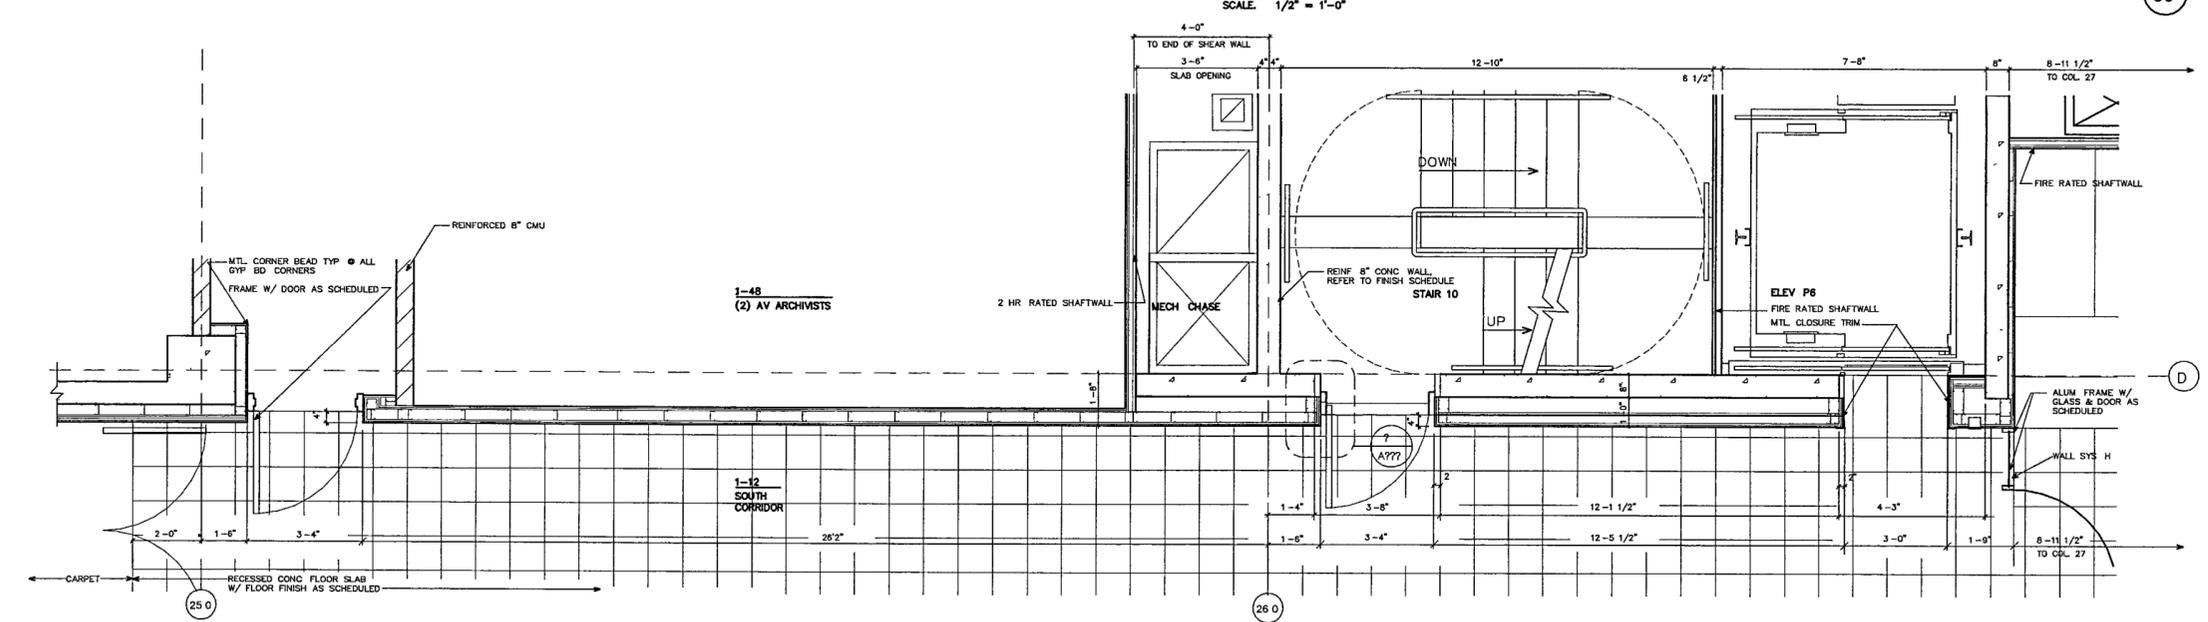


WALL SYSTEM G: PARTIAL PLAN AT ARCHIVE OFFICE LOBBY (GROUND LEVEL)
SCALE: 1/2" = 1'-0"

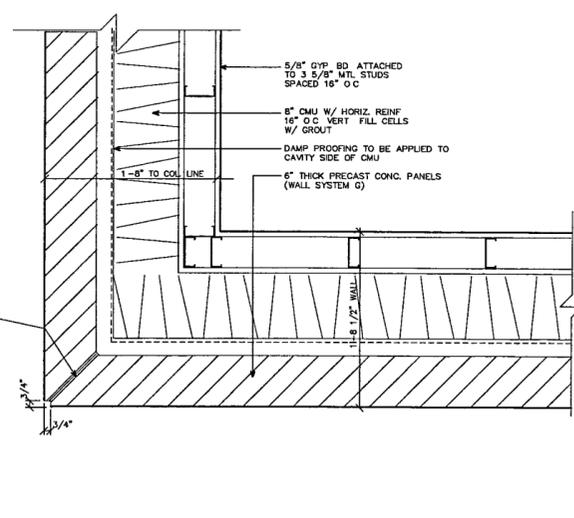

WALL SYSTEM G: TYPICAL CORNER
SCALE: 1 1/2" = 1'-0"

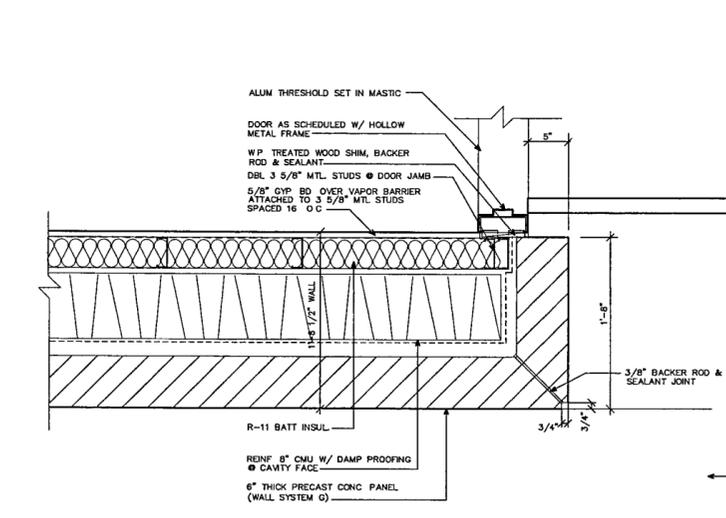

WALL SYSTEM G PLAN DETAIL AT STAIR #8
SCALE: 1 1/2" = 1'-0"

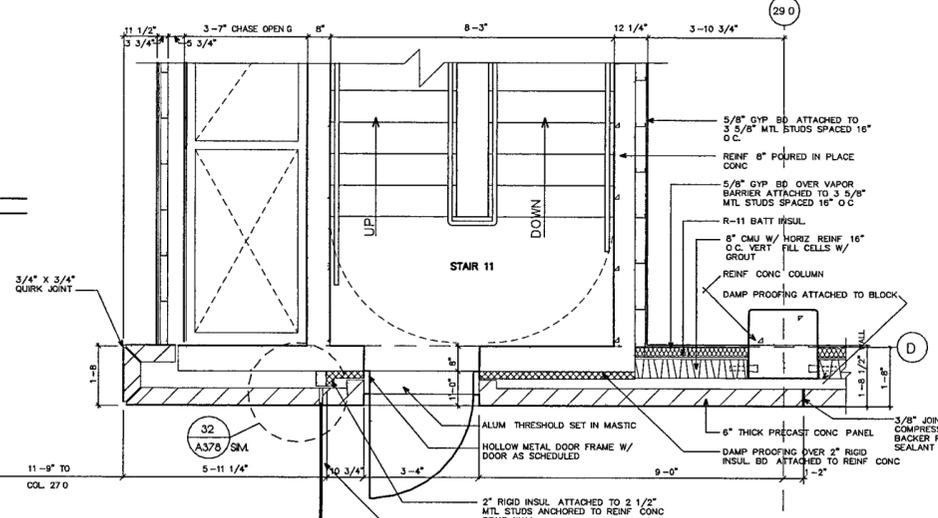

WALL SYSTEM G: PLAN DETAIL AT ARCHIVE LOBBY (GROUND LEVEL)
SCALE: 1/2" = 1'-0"