

**WILLIAM J. CLINTON  
PRESIDENTIAL  
CENTER**

LITTLE ROCK, ARKANSAS

Architect  
POLSHAK PARTNERSHIP LLP  
320 West 13th Street  
New York, New York 10014  
212.807.7171

Coordinating Architects  
POLK STANLEY YEARY ARCHITECTS Ltd  
700 South Schiller Street  
Little Rock, Arkansas 72201  
501.378.0878

WITSELL EVANS & RASCO  
901 West Third Street  
Little Rock, Arkansas 72201  
501.374.5300

WOODS CARADINE ARCHITECTS  
2200 South Main Street  
Little Rock, Arkansas 72206  
501.374.4060

Landscape Architects  
HARGREAVES ASSOCIATES  
118 Magazine Street  
Cambridge, Massachusetts 02139  
617.661.2070


LANDSCAPE ARCHITECTURE, Inc  
2500 Cottondale Lane Suite 202  
Little Rock, Arkansas 72202  
501.374.5810

Structural Engineer  
LESLIE E. ROBERTSON ASSOC., RLLP  
30 Broad Street, 47th Floor  
New York, New York 10017  
212.750.9000


MEP Engineers  
FLACK + KURTZ Inc.  
475 Fifth Avenue  
New York, New York 10017  
212.632.9600

CROWWELL ARCHITECTS ENGINEERS  
101 South Spring Street  
Little Rock, Arkansas 72201  
501.372.2900

Curtainwall Consultant  
R.A. HEINTGES ARCHITECTS  
128 Fifth Avenue, 9th Floor  
New York, New York 10011  
212.652.2996

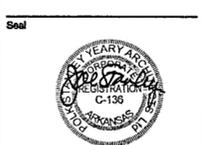

100% Construction Documents	09/27/02
90% Progress Printing	08/30/02
100% Struct/CD Progress	07/01/02
100% Steel & Concrete CD	
8 Architectural CD Progress	05/15/02
100% Design Development	03/01/02
Issue	

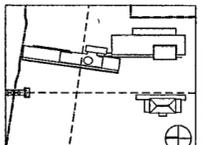


Job No PPA 9008  
PSY 428D  
Scale 1/4" = 1'-0"  
Date September 27, 2002

**WALL SYSTEM H:  
PLANS/SECTIONS  
AT NECK CONNECTOR**


Sheet No

**A342**


FOR OFFICIAL USE ONLY

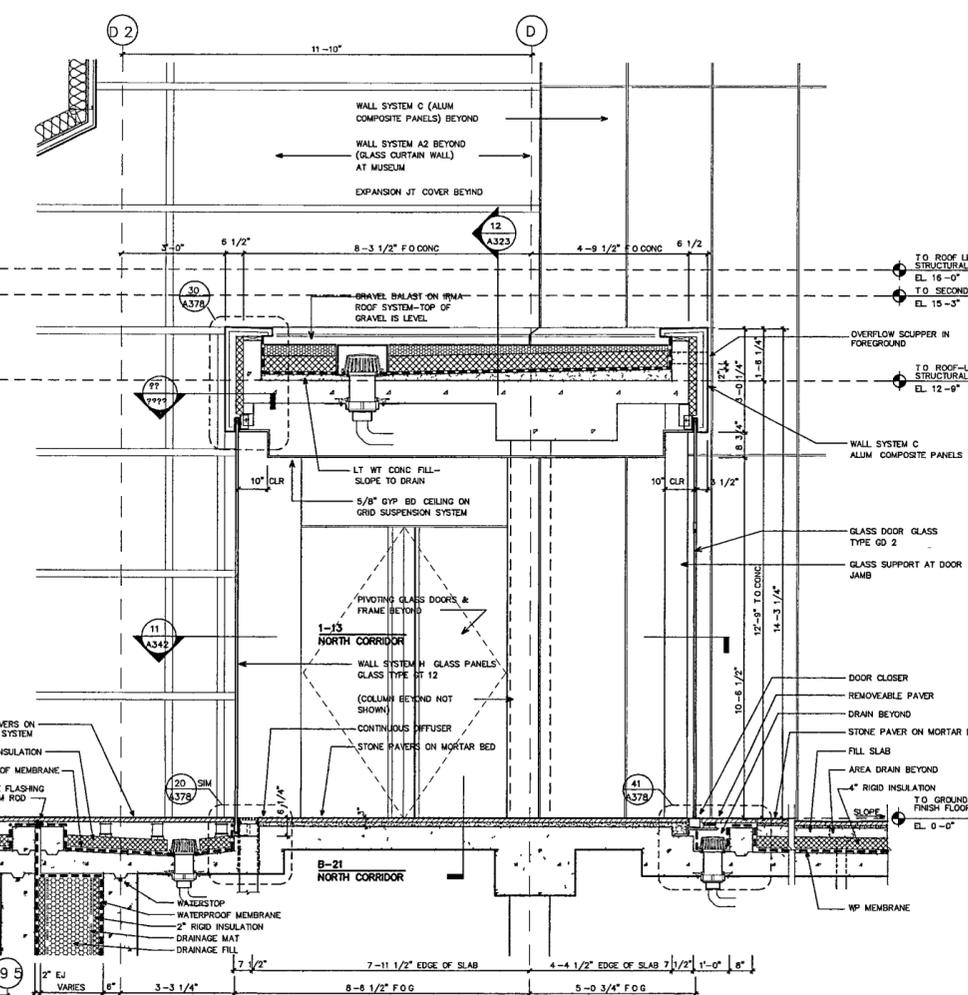


**WALL SYSTEM H. SECTION AT GLASS CONNECTOR**  
SCALE 1/2" = 1'-0"

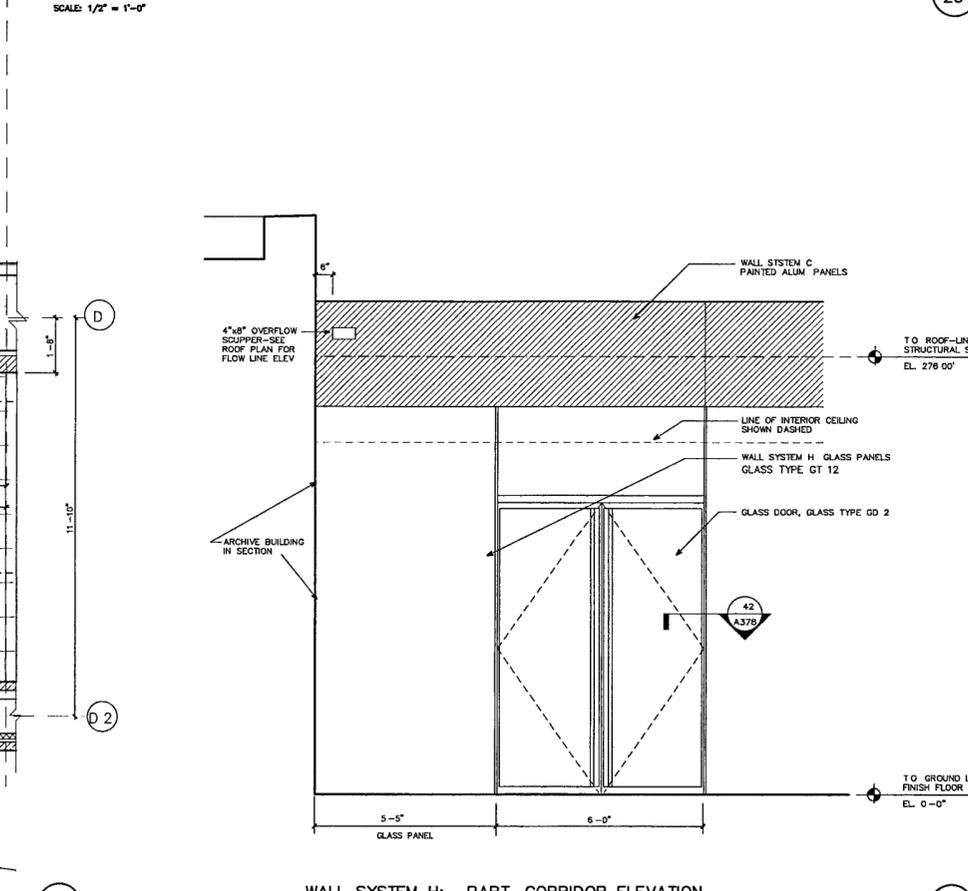

**WALL SYSTEM H: PART. CORRIDOR ELEVATION**  
SCALE 1/2" = 1'-0"

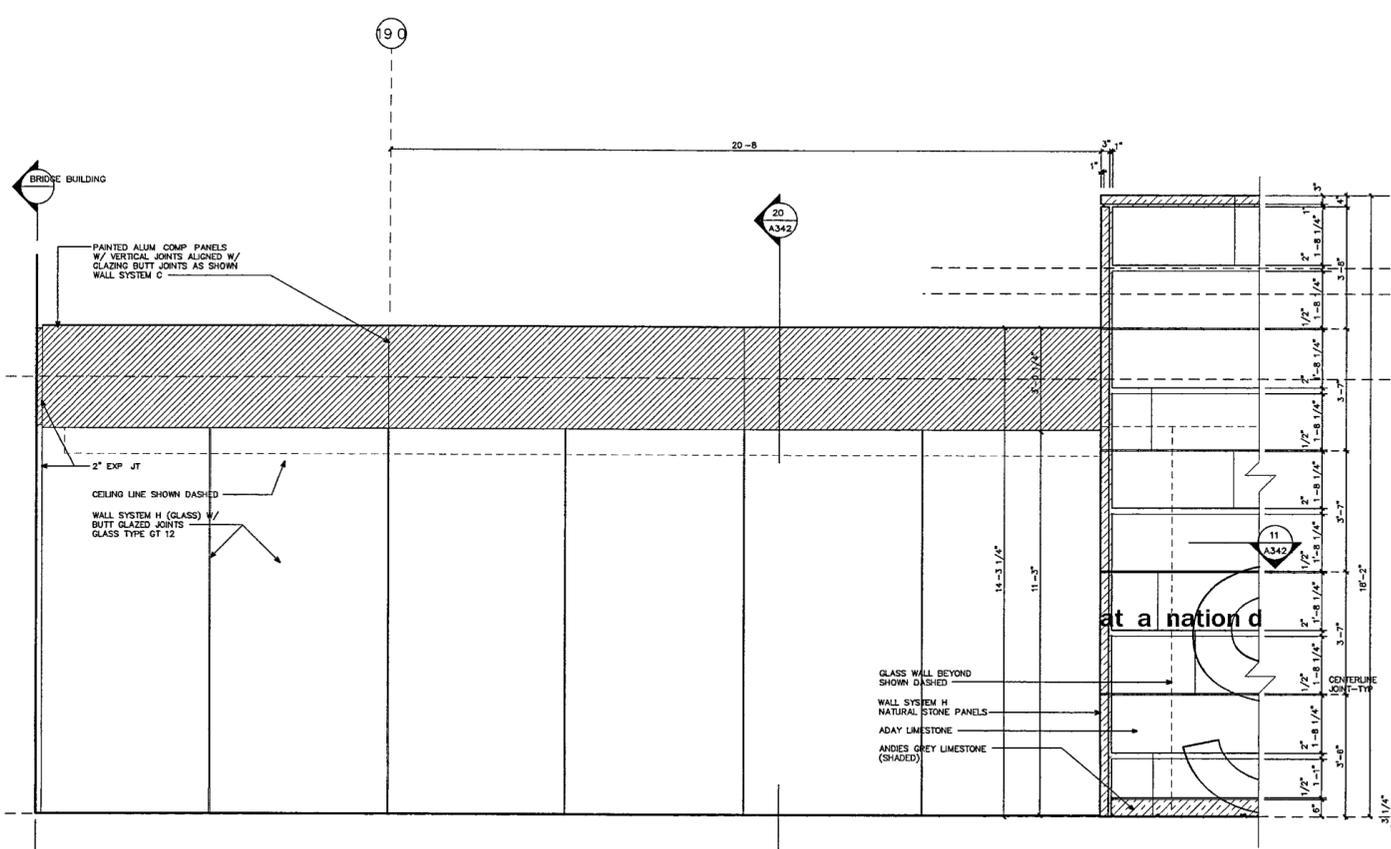

**WALL SYSTEM H ELEVATION AT GLASS CONNECTOR**  
SCALE 1/2" = 1'-0"

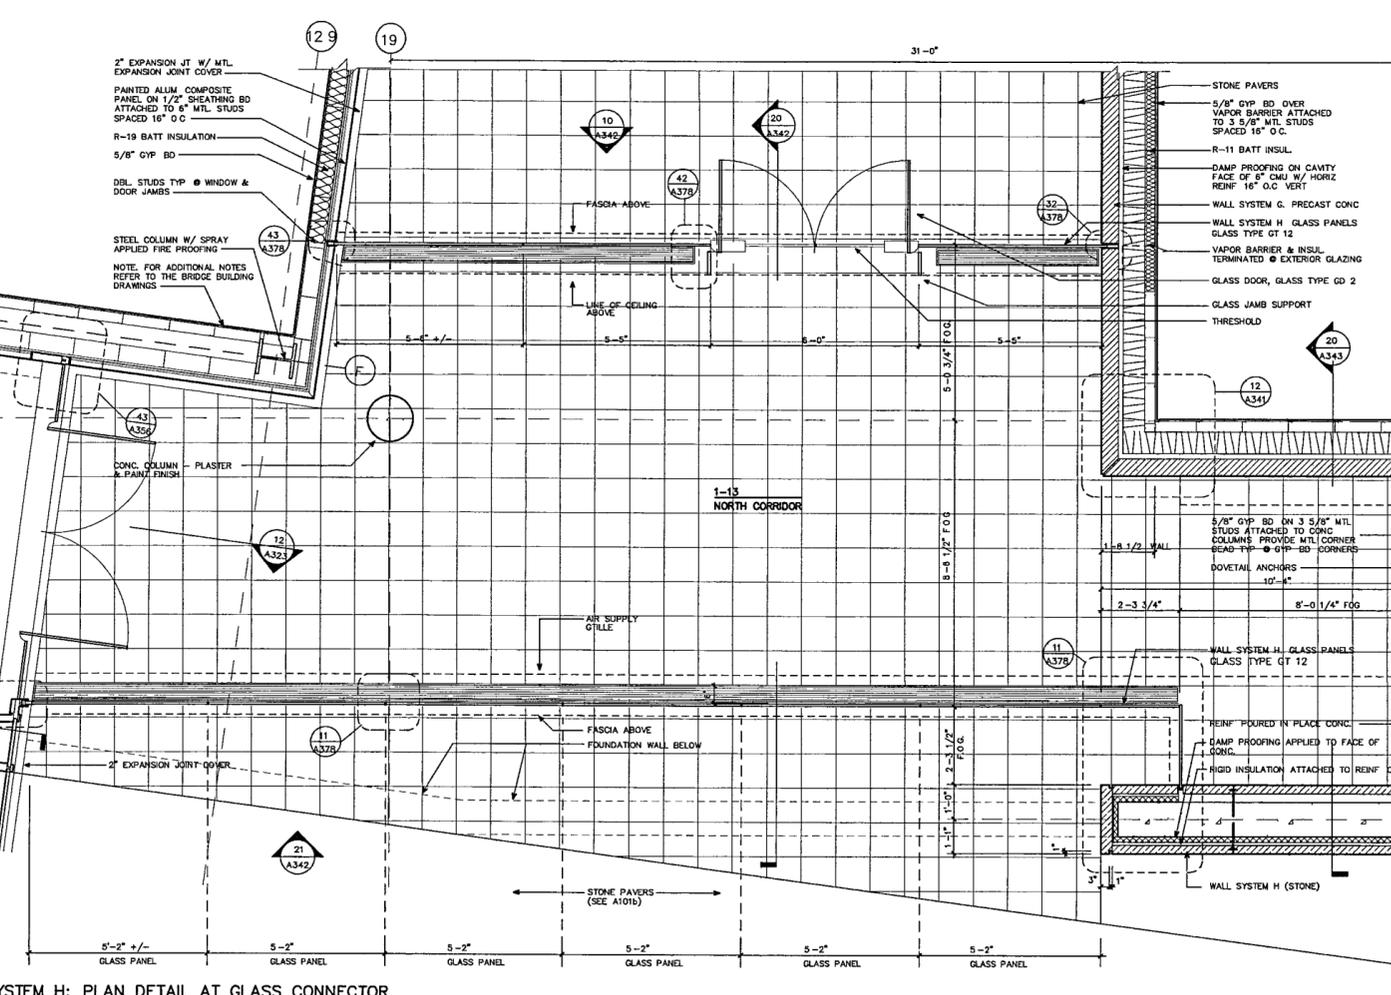

**WALL SYSTEM H: PLAN DETAIL AT GLASS CONNECTOR**  
SCALE 1/2" = 1'-0"

THURSDAY SEPTEMBER 26 2002 11:20 AM