

**WILLIAM J. CLINTON
PRESIDENTIAL
CENTER**

LITTLE ROCK, ARKANSAS

Architect

POLSHEK PARTNERSHIP LLP
320 West 13th Street
New York, New York 10014
212.607.7171

Coordinating Architects

POLK STANLEY YEARY ARCHITECTS Ltd
700 South Schiller Street
Little Rock, Arkansas 72201
501.378.0878

WITSELL EVANS & RASCO
501 West Third Street
Little Rock, Arkansas 72201
501.374.5300

WOODS CARADINE ARCHITECTS
2200 South Main Street
Little Rock, Arkansas 72206
501.374.4060

Landscape Architects

HARGREAVES ASSOCIATES
118 Magazine Street
Cambridge, Massachusetts 02139
617.661.0070

LANDSCAPE ARCHITECTURE, Inc.
2300 Cottondale Lane Suite 202
Little Rock, Arkansas 72202
501.374.5610

Structural Engineer

LESLIE E. ROBERTSON ASSOC., RLLP
30 Broad Street, 47th Floor
New York, New York 10017
212.750.9000

MEP Engineers

FLACK + KURTZ Inc.
475 Fifth Avenue
New York, New York 10017
212.532.9600

CROMWELL ARCHITECTS ENGINEERS
101 South Spring Street
Little Rock, Arkansas 72201
501.372.2900


Curtainwall Consultant

R.A. HEINTGES ARCHITECTS
126 Fifth Avenue, 9th Floor
New York, New York 10011
212.652.2968

Seal



100% Construction Documents	09/27/02
90% Progress Printing	08/30/02
100% Grant/CD Progress	07/01/02
100% Schem & Concept CD	
90% Architectural CD Progress	05/15/02
100% Design Development	03/01/02
Issue	Date

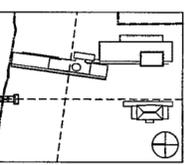

Job No PPA 9908
PSY 426D

Scale 1/2" = 1'-0"

Date September 27, 2002


Title

**WALL SYSTEM H:
PLAN & SECTIONS**

Sheet No

A344


FOR OFFICIAL USE ONLY

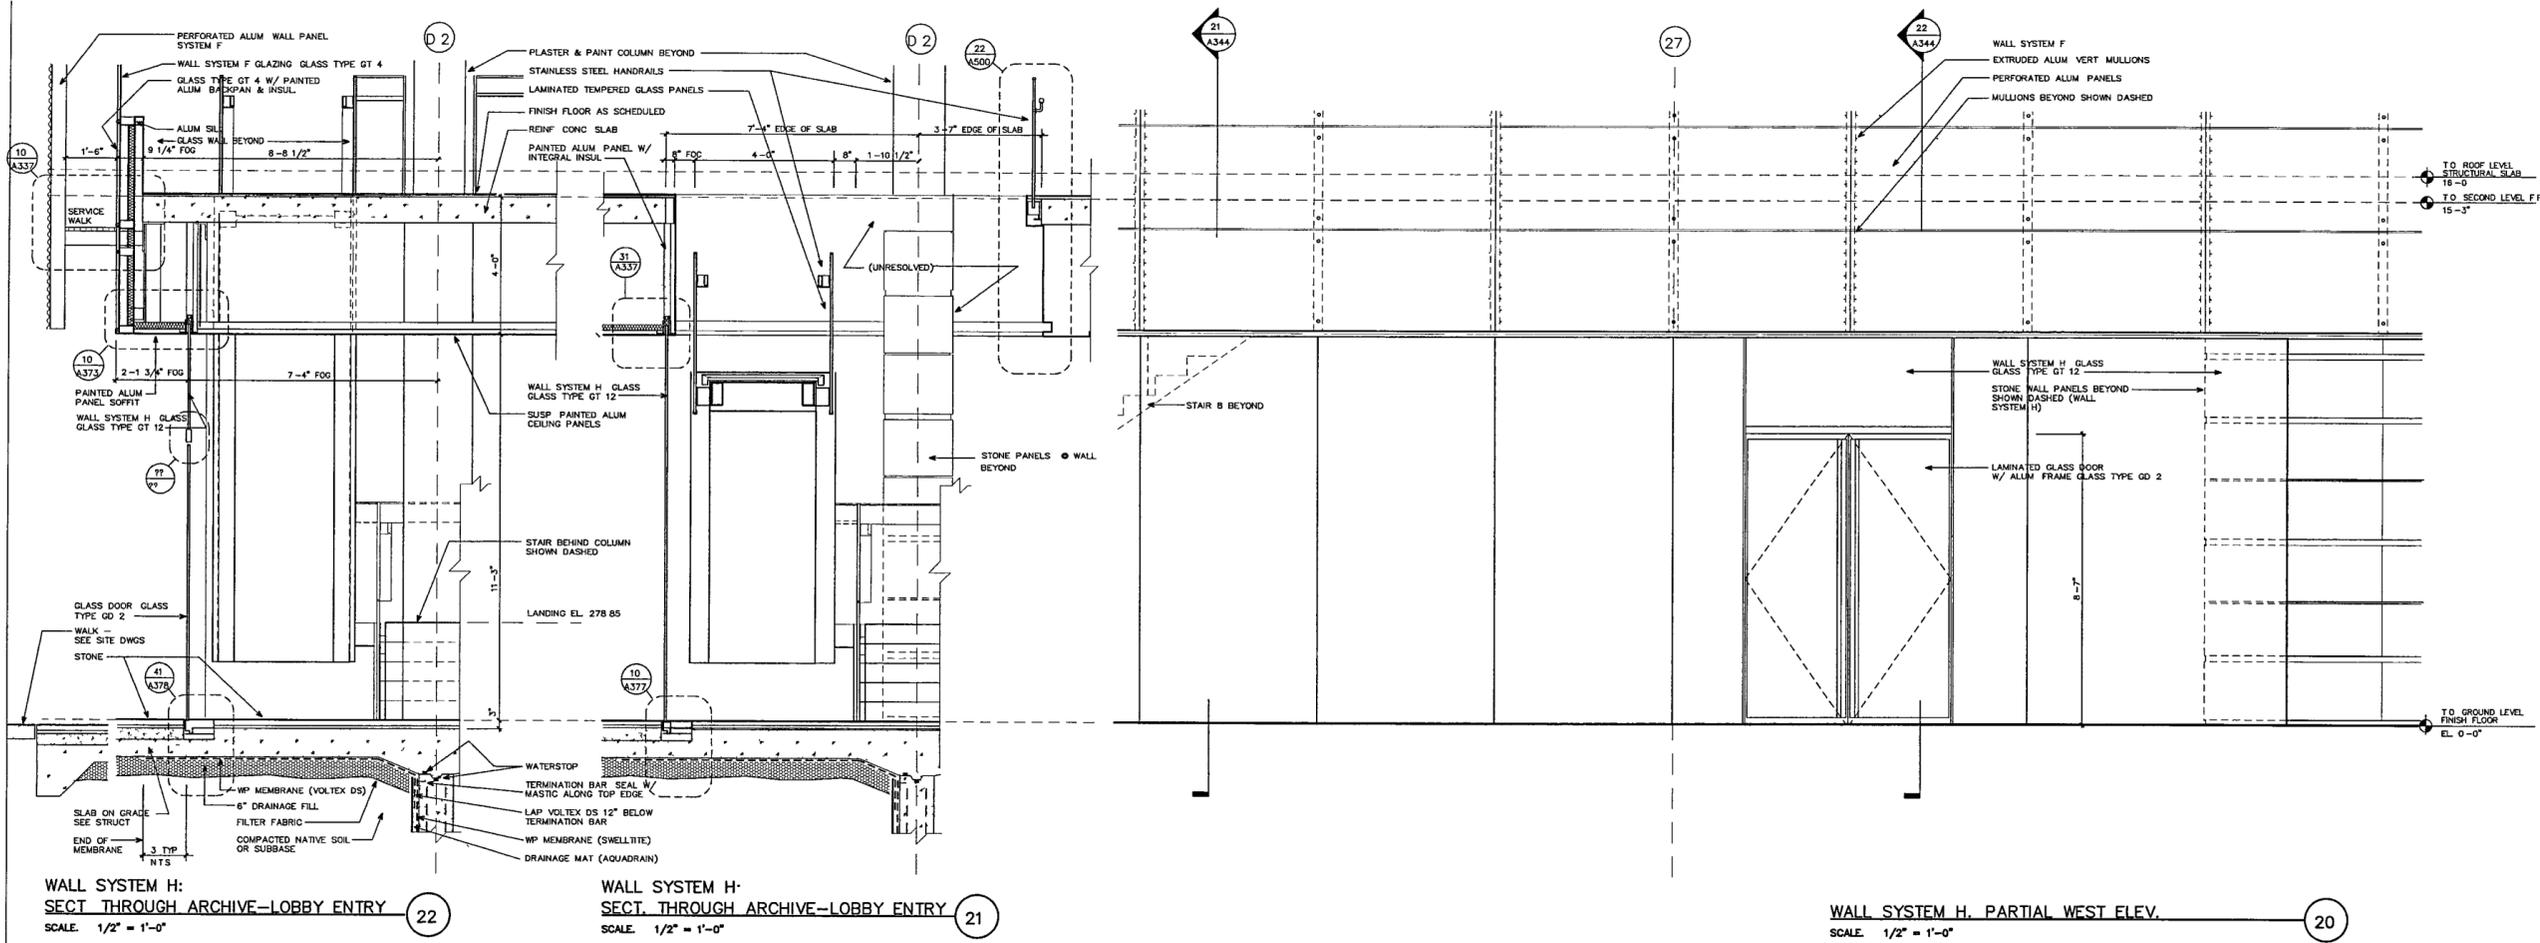

**WALL SYSTEM H:
SECT THROUGH ARCHIVE--LOBBY ENTRY** 22
SCALE: 1/2" = 1'-0"

**WALL SYSTEM H:
SECT THROUGH ARCHIVE--LOBBY ENTRY** 21
SCALE: 1/2" = 1'-0"

WALL SYSTEM H, PARTIAL WEST ELEV. 20
SCALE: 1/2" = 1'-0"

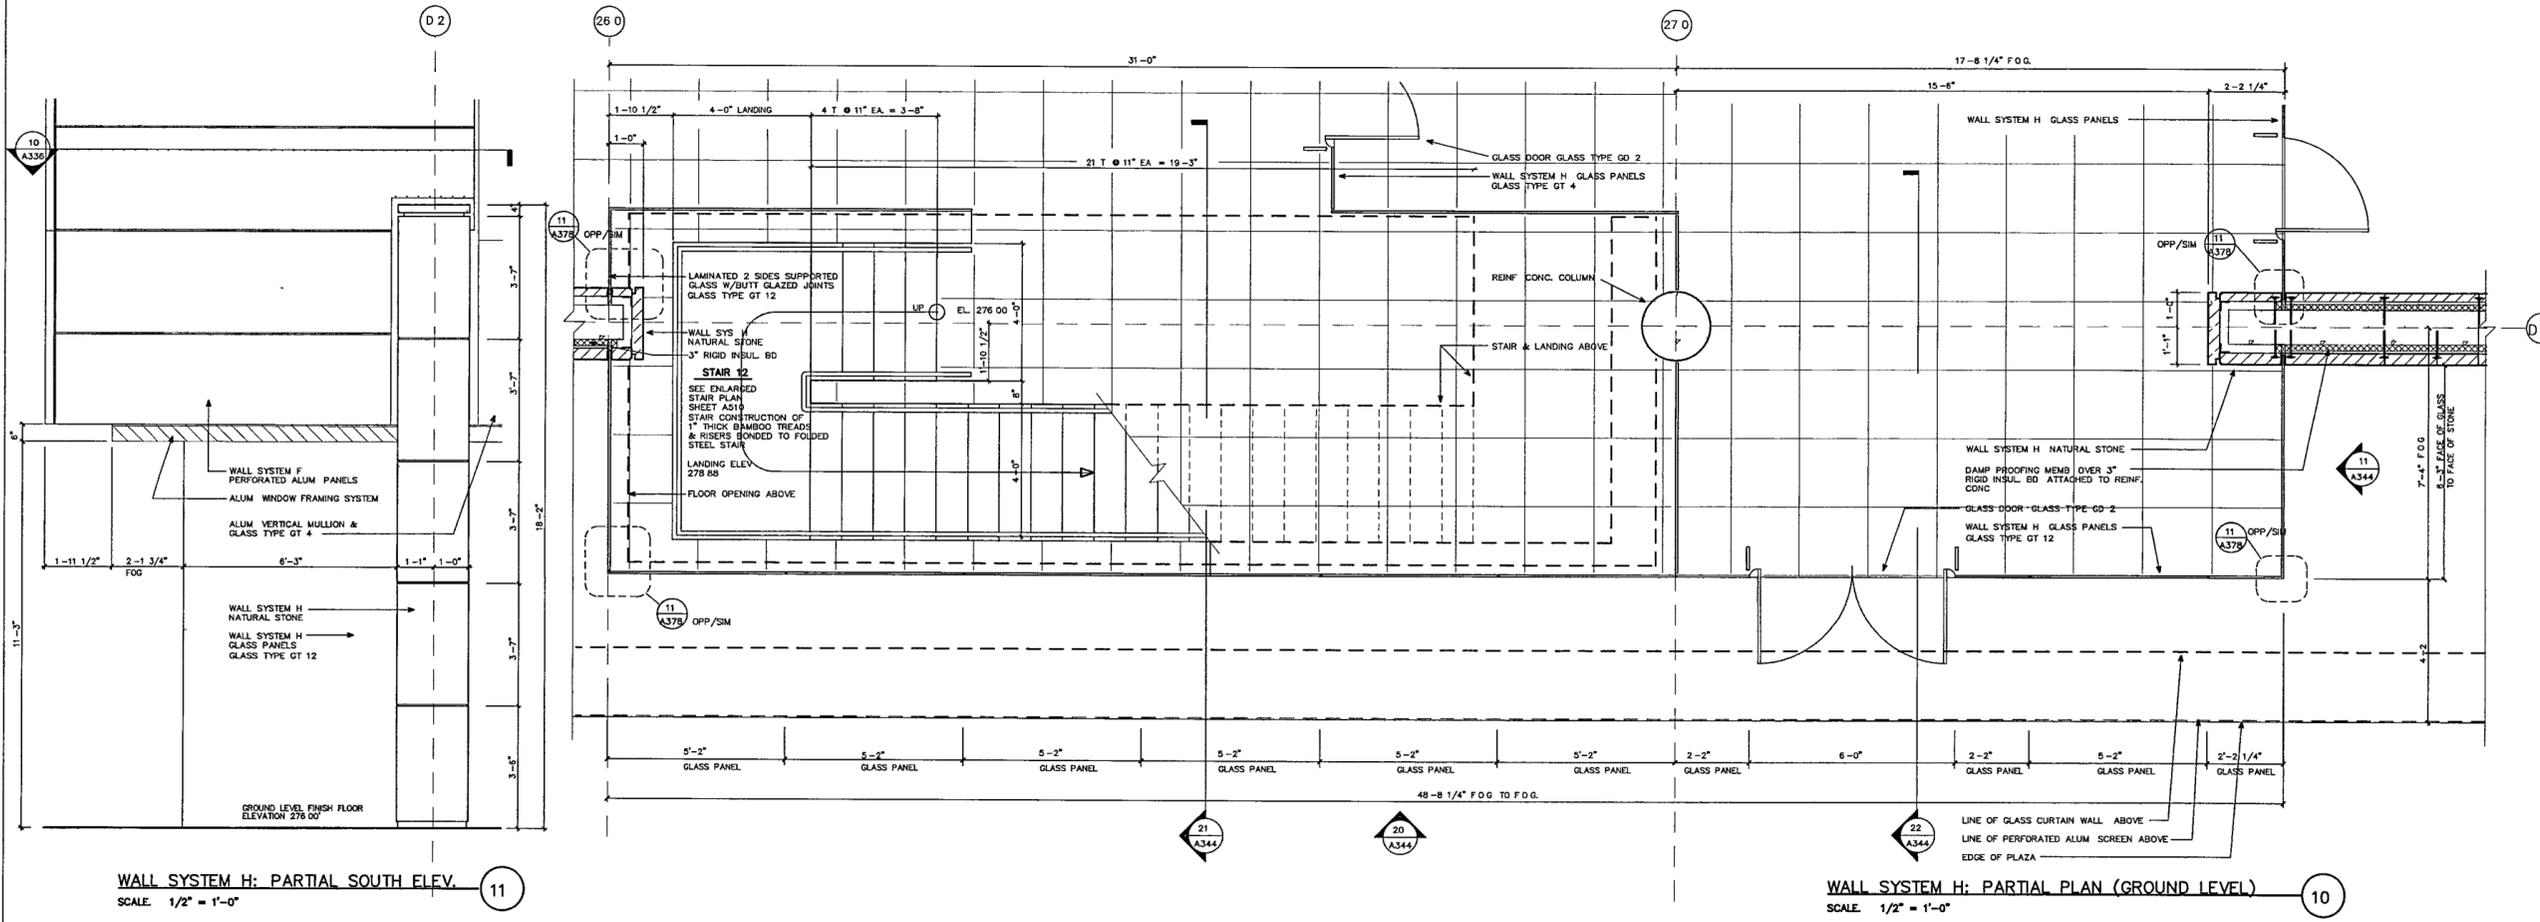

WALL SYSTEM H: PARTIAL SOUTH ELEV. 11
SCALE: 1/2" = 1'-0"

WALL SYSTEM H: PARTIAL PLAN (GROUND LEVEL) 10
SCALE: 1/2" = 1'-0"

THURSDAY SEPTEMBER 26, 2002 1:14 AM