

**WILLIAM J. CLINTON  
PRESIDENTIAL  
CENTER**

LITTLE ROCK, ARKANSAS

Architect  
**POLSHEK PARTNERSHIP LLP**  
320 West 13th Street  
New York, New York 10014  
212 807 7171

Coordinating Architects  
**POLK STANLEY YEARY ARCHITECTS LLP**  
700 South Schiller Street  
Little Rock, Arkansas 72201  
501 378 0878

**WITSELL EVANS RASCO**  
601 West Third Street  
Little Rock, Arkansas 72201  
501 374 6300

**WOODS CARADINE ARCHITECTS**  
2200 South Main Street  
Little Rock, Arkansas 72208  
501 374 4060

Landscape Architects  
**HARGREAVES ASSOCIATES**  
118 Magazine Street  
Cambridge, Massachusetts 02139  
617 661 0070


**LANDSCAPE ARCHITECTURE, Inc.**  
2300 Cottondale Lane Suite 202  
Little Rock, Arkansas 72202  
501 374 5610

Structural Engineer  
**LESLIE E. ROBERTSON ASSOC., RLLP**  
30 Broad Street, 4th Floor  
New York, New York 10004  
212 750 9000


MEP Engineers  
**FLACK + KURTZ Inc.**  
475 Fifth Avenue  
New York, New York 10017  
212 532 9600

**CROMMELL ARCHITECTS ENGINEERS**  
101 South Spring Street  
Little Rock, Arkansas 72201  
501 372 2900

Curtainwall Consultant  
**R. A. HEINTGES ARCHITECTS**  
128 Fifth Avenue, 9th Floor  
New York, New York 10011  
212 652 2968

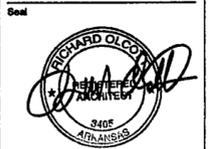

100% Construction Documents	06/27/02
90% Progress Printing	08/30/02
100% Struct./CD Progress	07/01/02
Bridge Bldg Substructure	09/14/02
100% Design Development	03/01/02
Issue	Date

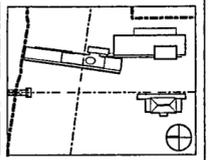


Job No. 9608  
Scale AS NOTED  
Date September 27, 2002  
Title


**WALL SYSTEMS A1:  
SECTION DETAILS**

Sheet No. **A355**


**FOR OFFICIAL USE ONLY**

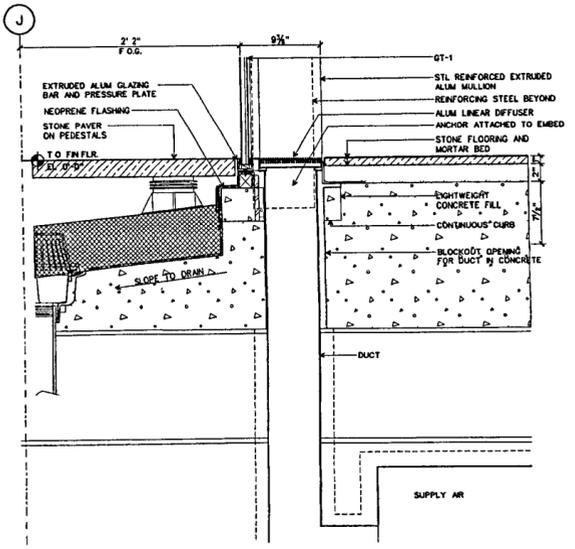


**WALL SYSTEM A1: BASE SECT DETAIL AT LOBBY**  
SCALE 1/4" = 1'-0"  
D-CWA01 33

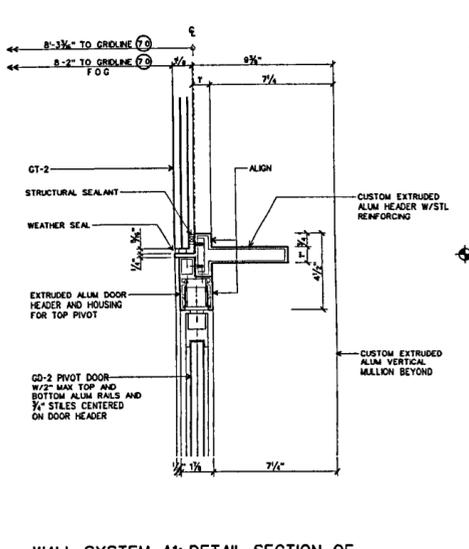


**WALL SYSTEM A1: DETAIL SECTION OF CAFE DOOR HEADER**  
SCALE 3" = 1'-0"  
D-CWA01 32

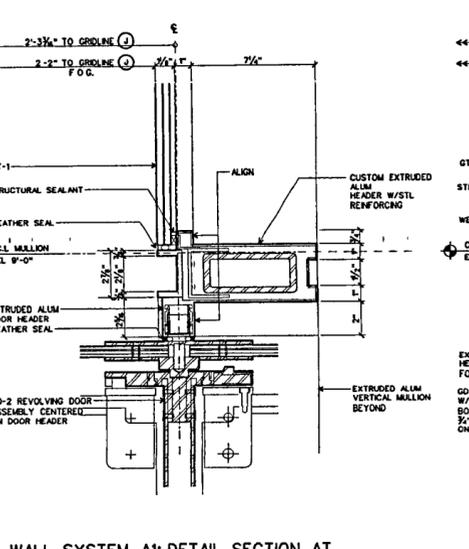


**WALL SYSTEM A1: DETAIL SECTION AT LOBBY REVOLVING DOOR HEADER**  
SCALE 3" = 1'-0"  
D-CWA01 31A

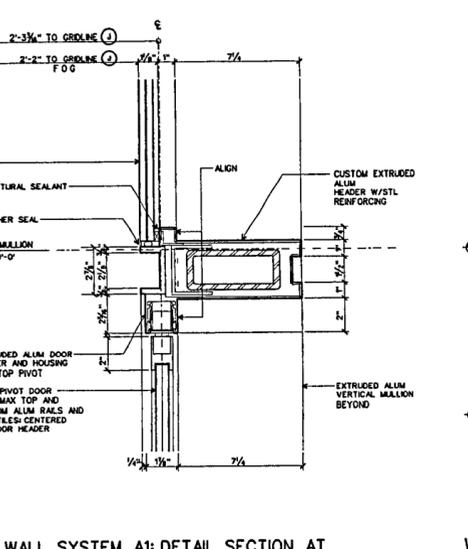


**WALL SYSTEM A1: DETAIL SECTION AT LOBBY PIVOT DOOR HEADER**  
SCALE 3" = 1'-0"  
D-CWA01 31

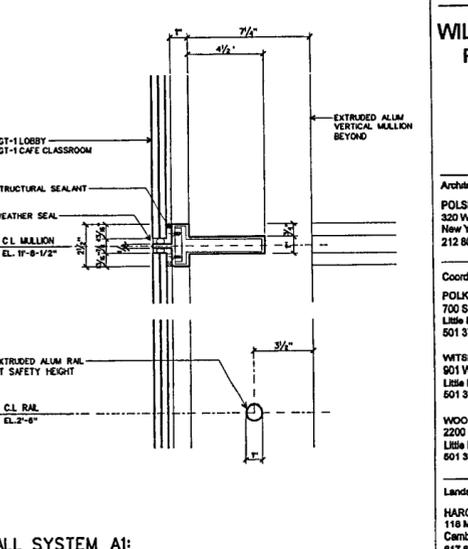


**WALL SYSTEM A1: DETAIL SECTION OF HORIZONTAL**  
SCALE 3" = 1'-0"  
D-CWA01 30

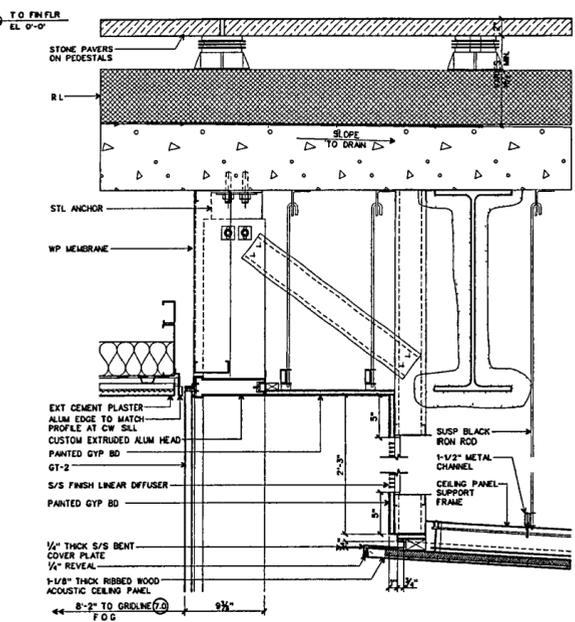


**WALL SYSTEM A1: SECTION OF CAFE HEAD**  
SCALE 1-1/2" = 1'-0"  
D-CWA01 23

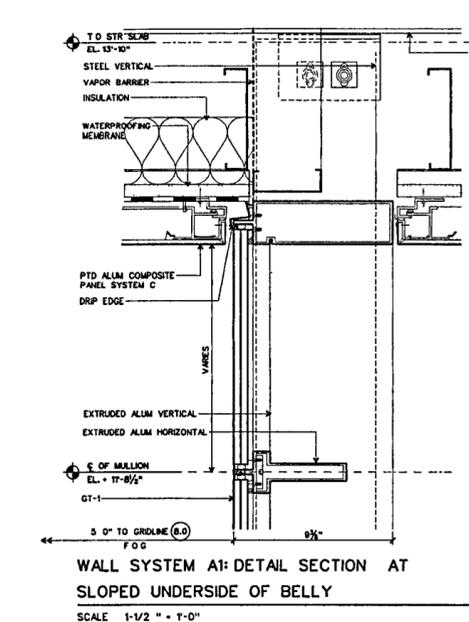


**WALL SYSTEM A1: DETAIL SECTION AT SLOPED UNDERSIDE OF BELLY**  
SCALE 1-1/2" = 1'-0"  
D-CWA01 22

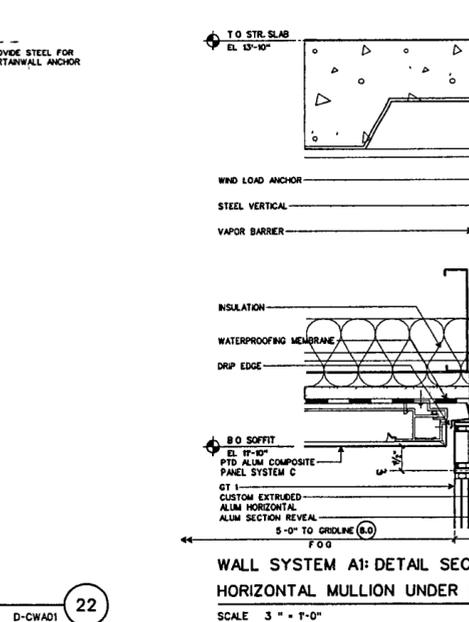


**WALL SYSTEM A1: DETAIL SECTION OF HORIZONTAL MULLION UNDER BELLY**  
SCALE 3" = 1'-0"  
D-CWA01 21

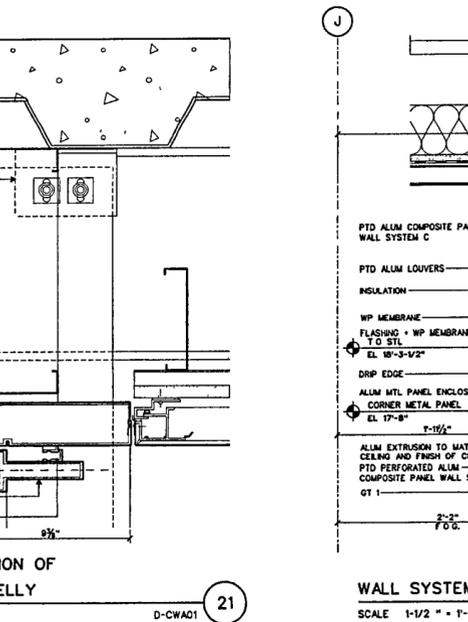


**WALL SYSTEM A1: TYP HEAD SECTION DETAIL**  
SCALE 1-1/2" = 1'-0"  
D-CWA01 20

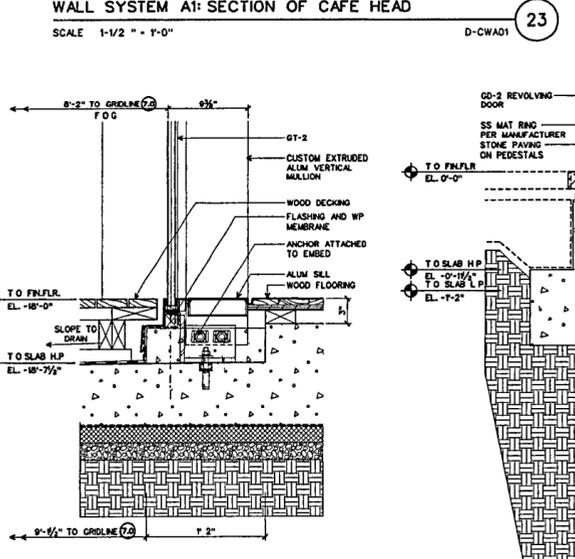


**WALL SYSTEM A1: BASE DETAIL AT CAFE**  
SCALE 1-1/2" = 1'-0"  
D-CWA01 12

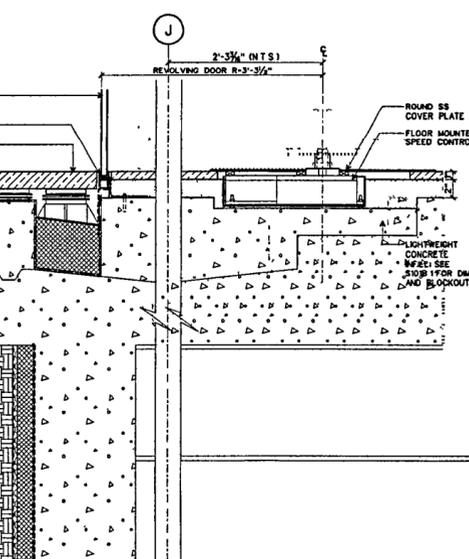

**WALL SYSTEM A1: BASE DETAIL AT LOBBY REVOLVING DOOR**  
SCALE 1-1/2" = 1'-0"  
D-CWA01 11A

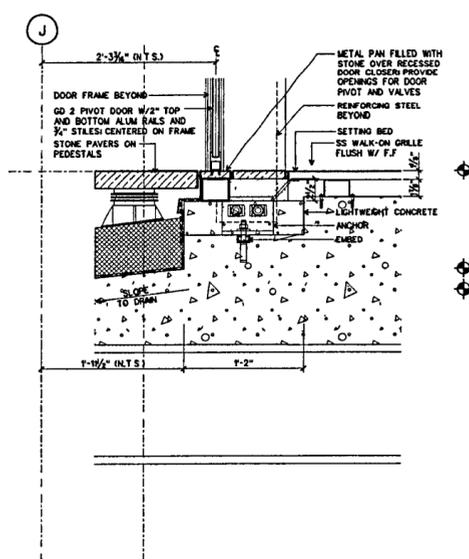

**WALL SYSTEM A1: BASE DETAIL AT LOBBY PIVOT DOOR**  
SCALE 1-1/2" = 1'-0"  
D-CWA01 11

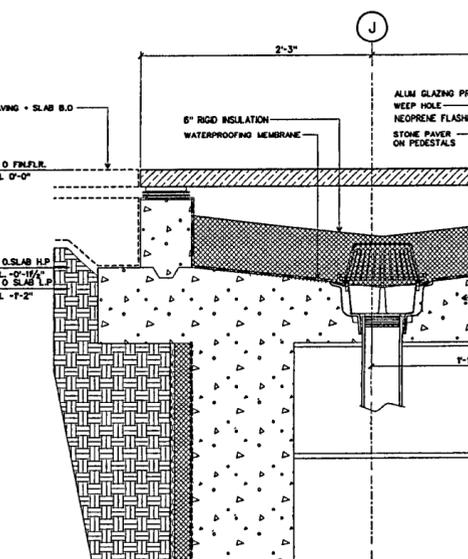

**WALL SYSTEM A1: BASE SECT DETAIL AT LOBBY, TYP**  
SCALE 1-1/2" = 1'-0"  
D-CWA01 10