

**WILLIAM J CLINTON
PRESIDENTIAL
CENTER**

LITTLE ROCK, ARKANSAS

Architect
POLSHEK PARTNERSHIP LLP
320 South Schiller Street
New York, New York 10014
212.607.7171

Coordinating Architects
POLK STANLEY YEARY ARCHITECTS LTD
Little Rock, Arkansas 72201
501.378.0878

WITSELL EVANS RASCO
901 West Third Street
Little Rock, Arkansas 72201
501.374.5300

WOODS CARADINE ARCHITECTS
2203 South Main Street
Little Rock, Arkansas 72206
501.374.4060

Landscape Architects
HARGREAVES ASSOCIATES
118 Magazine Street
Cambridge, Massachusetts 02139
617.681.0070


LANDSCAPE ARCHITECTURE, Inc.
2300 Cottondale Lane Suite 202
Little Rock, Arkansas 72202
501.378.5810

Structural Engineer
LESLIE E. ROBERTSON ASSOC., RLLP
30 Broad Street, 47th Floor
New York, New York 10004
212.750.9000


MEP Engineers
FLACK + KURTZ Inc.
475 Fifth Avenue
New York, New York 10017
212.532.9600

CROMWELL ARCHITECTS ENGINEERS
101 South Spring Street
Little Rock, Arkansas 72201
501.372.2900

Curtainwall Consultant
R. A. HEINTGES ARCHITECTS
126 Fifth Avenue 9th Floor
New York, New York 10011
212.652-2966

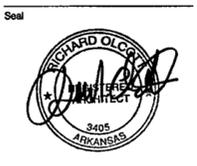

| | |
|-----------------------------|----------|
| 100% Construction Documents | 06/27/02 |
| 90% Progress Printing | 06/30/02 |
| 100% Struct./CD Progress | 07/01/02 |
| 100% Design Development | 03/01/02 |
| Issue | Date |

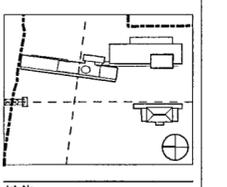


Job No. 9908
Scale 3" = 1'-0"
Date September 27, 2002
Title


**WALL SYSTEMS D
SECTION DETAILS**

Sheet No. **A367**


FOR OFFICIAL USE ONLY

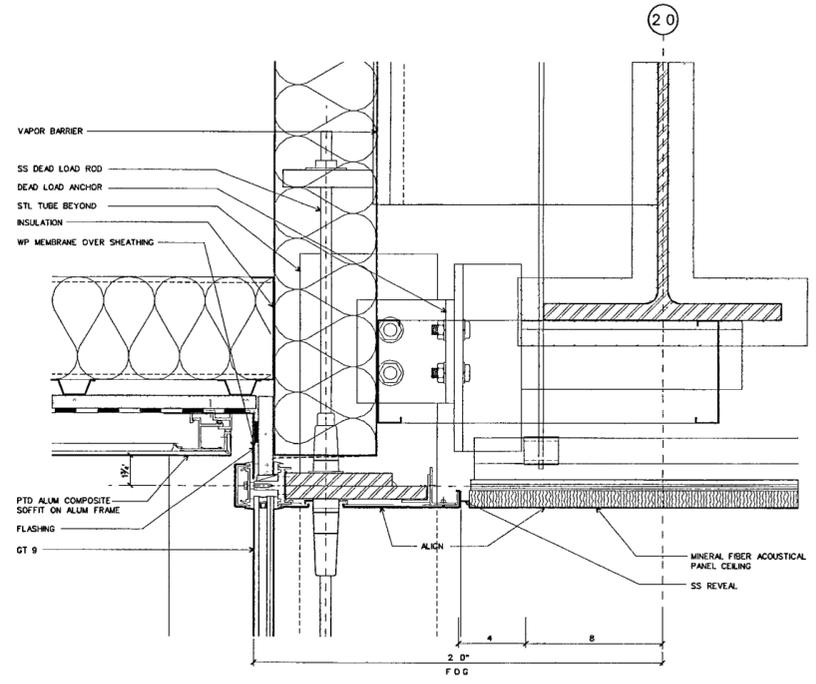


WALL SYSTEM D SECTION AT NORTH END HEAD
SCALE 3" = 1'-0" D-CWDE02 32

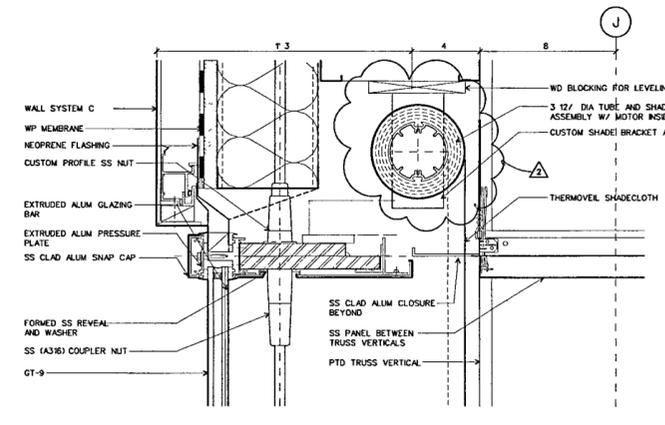


WALL SYSTEM D-SECTION AT HEAD AT 30' MODULE
SCALE 3" = 1'-0" D-CWDE02 41

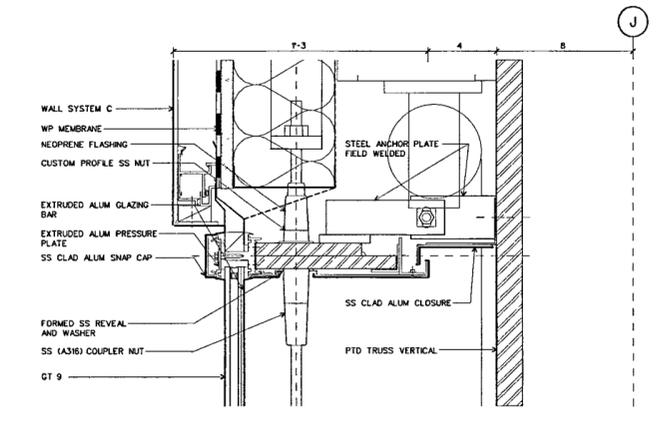


WALL SYSTEM D-DETAIL SECTION AT HEAD
SCALE 3" = 1'-0" D-CWDE02 40

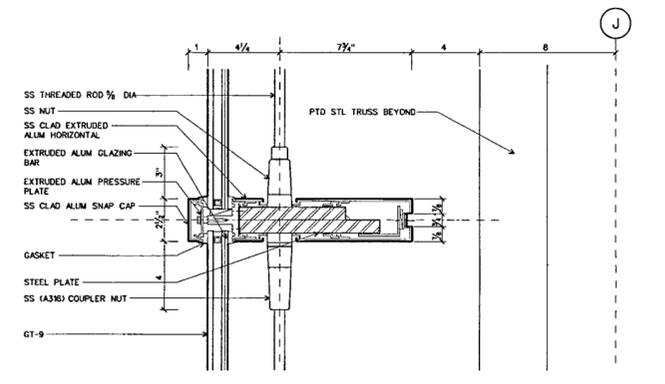


WALL SYSTEM D: SECTION AT TYPICAL HORIZONTAL
SCALE 3" = 1'-0" D-CWDE02 31

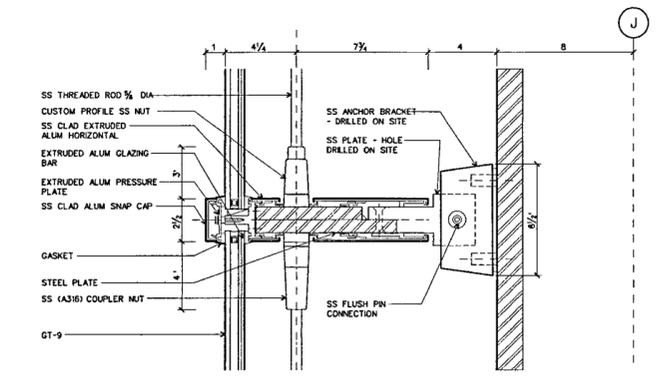


WALL SYSTEM D-DETAIL SECTION AT ANCHOR
SCALE 3" = 1'-0" D-CWDE02 30

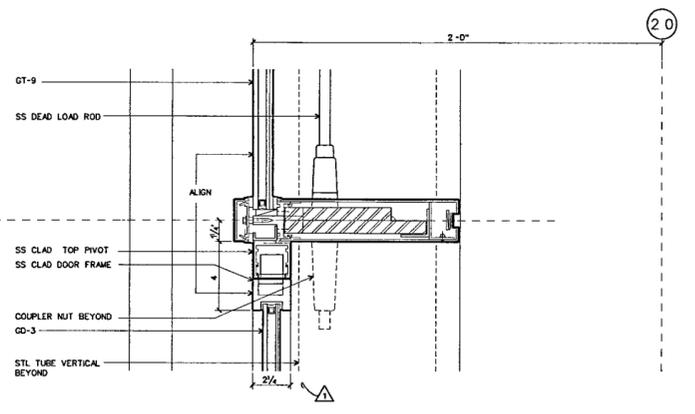


WALL SYSTEM D: SECTION AT NORTH END DOOR
SCALE 3" = 1'-0" D-CWDE02 22

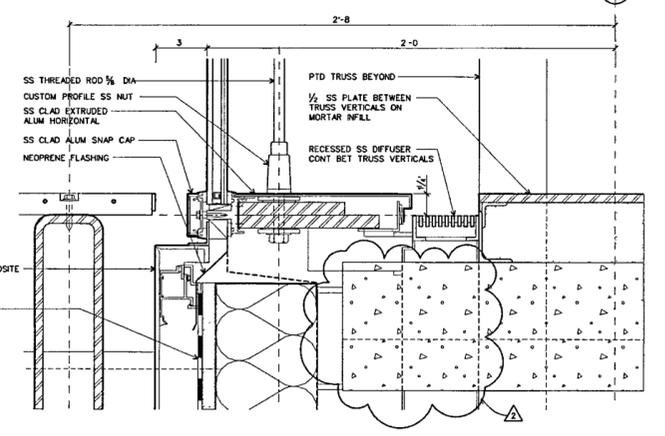


WALL SYSTEM D: SECTION AT SILL AT 30' MODULE
SCALE 3" = 1'-0" D-CWDE02 21

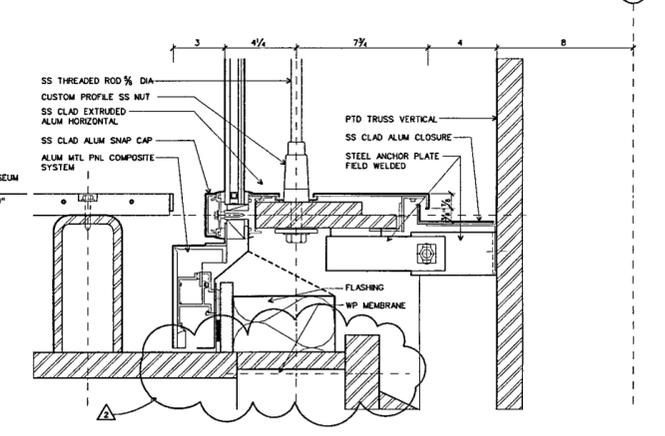

WALL SYSTEM D: DETAIL SECTION AT SILL
SCALE 3" = 1'-0" D-CWDE02 20

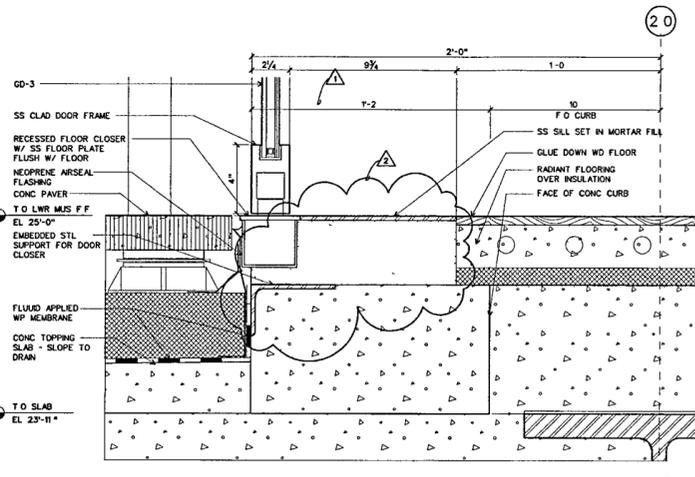

WALL SYSTEM D: SECTION AT NORTH END DOOR SILL
SCALE 3" = 1'-0" D-CWDE02 12

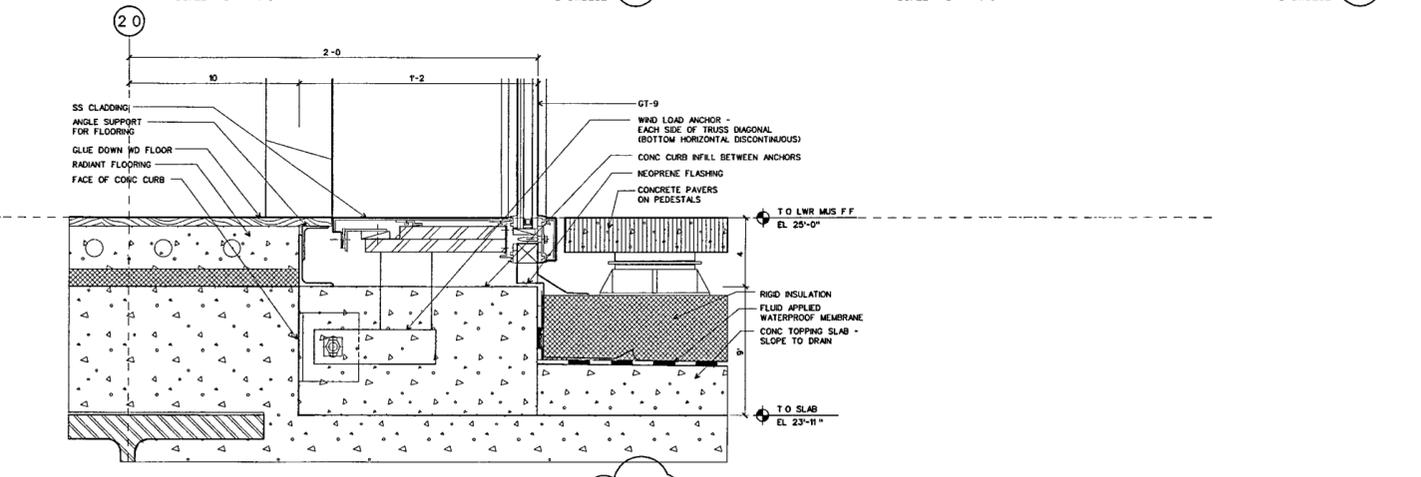

WALL SYSTEM D: SECTION AT SILL NORTH END
SCALE 3" = 1'-0" D-CWDE02 11