

**WILLIAM J. CLINTON  
PRESIDENTIAL  
CENTER**

LITTLE ROCK, ARKANSAS

Architect

POLSHEK PARTNERSHIP LLP  
520 West 19th Street  
New York, New York 10014  
212.807.7171

Coordinating Architects

POLK STANLEY YEARY ARCHITECTS LTD  
700 South Schiller Street  
Little Rock, Arkansas 72201  
501.378.0878

WITSELL EVANS & RASCO  
501 West Third Street  
Little Rock, Arkansas 72201  
501.374.5300

WOODS CARADINE ARCHITECTS  
2200 South Main Street  
Little Rock, Arkansas 72208  
501.374.4060

Landscape Architects

HARGREAVES ASSOCIATES  
118 Magazine Street  
Cambridge, Massachusetts 02139  
617.861.0070

LANDSCAPE ARCHITECTURE, Inc.  
2300 Cottordale Lane Suite 202  
Little Rock, Arkansas 72202  
501.374.5610

Structural Engineer

LESLIE E. ROBERTSON ASSOC., RLLP  
30 Broad Street, 47th Floor  
New York, New York 10017  
212.750.9000

MEP Engineers

FLACK + KURTZ Inc.  
475 Fifth Avenue  
New York, New York 10017  
212.532.9600

CRONWELL ARCHITECTS ENGINEERS  
101 South Spring Street  
Little Rock, Arkansas 72201  
501.372.2900


Curtainwall Consultant

R.A. HEINTGES ARCHITECTS  
128 Fifth Avenue, 9th Floor  
New York, New York 10011  
212.652.2968

Seal




100% Construction Documents Issue	09/27/02
Date	Date

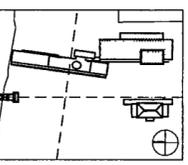


Job No	PPA 9908 PSY 426D
Scale	1 1/2" = 1'-0"
Date	September 27, 2002
Title	ARCHIVE BUILDING ROOF DETAILS

Sheet No  
**A372**

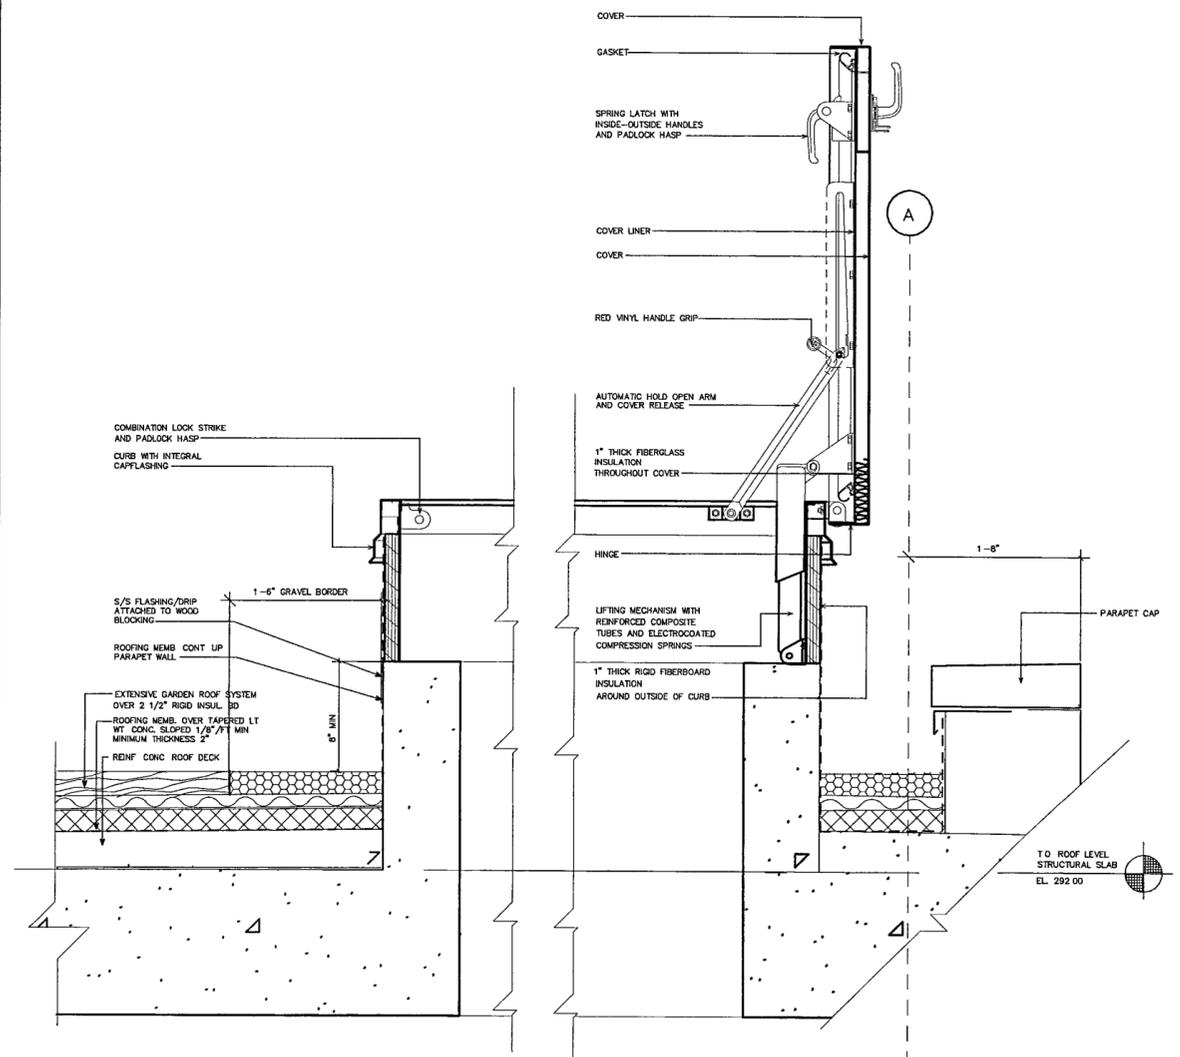

DETAIL AT ROOF SCUTTLE  
SCALE: 1-1/2" = 1'-0"  
REFER TO SHEET A106a FOR HORIZONTAL DIMENSIONS

11

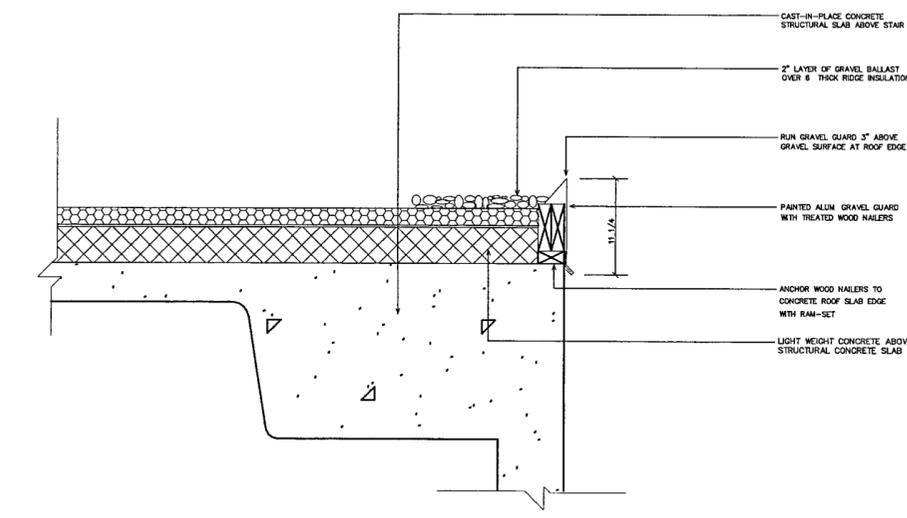

ARCHIVE-BUILDING. ROOF EDGE DETAIL - STAIR #11 PENTHOUSE  
SCALE: 1 1/2" = 1'-0"  
REFER TO SECTIONS 10 AND 11 ON SHEET A330

10