

**WILLIAM J CLINTON
PRESIDENTIAL
CENTER**

LITTLE ROCK, ARKANSAS

Architect
POLSHEK PARTNERSHIP LLP
320 West 13th Street
New York, New York 10014
212.807.7171

Coordinating Architects
POLK STANLEY YEARY ARCHITECTS Ltd
700 South Schuler Street
Little Rock, Arkansas 72201
501.378.0878

WITSELL EVANS RASCO
601 West Third Street
Little Rock, Arkansas 72201
501.374.5300

WOODS CARADINE ARCHITECTS
2200 South Man Street
Little Rock, Arkansas 72206
501.374.4060

Landscape Architects
HARGREAVES ASSOCIATES
118 Magazine Street
Cambridge, Massachusetts 02139
617.651.0070


LANDSCAPE ARCHITECTURE Inc
2300 Cottondale Lane Suite 202
Little Rock, Arkansas 72202
501.374.5910

Structural Engineer
LESLIE E. ROBERTSON ASSOC., RLLP
30 Broad Street, 47th Floor
New York, New York 10004
212.750.9000


MEP Engineers
FLACK + KURTZ Inc
475 Fifth Avenue
New York, New York 10017
212.532.9600

CROMWELL ARCHITECTS ENGINEERS
101 South Spring Street
Little Rock, Arkansas 72201
501.372.2900

Curtainwall Consultant
R. A. HEINTGES ARCHITECTS
128 Fifth Avenue, 9th Floor
New York, New York 10011
212.652.2956

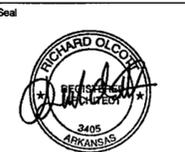

100% Construction Documents	09/27/02
90% Progress Printing	08/30/02
100% Struct/CD Progress	07/01/02
100% Design Development	03/01/02
Issue	Date

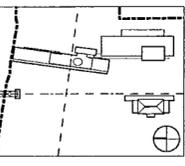


Job No 9908
Scale AS NOTED
Date September 27, 2002
Title

**WALL SYSTEM J
DETAILS**


Sheet No

A380


FOR OFFICIAL USE ONLY

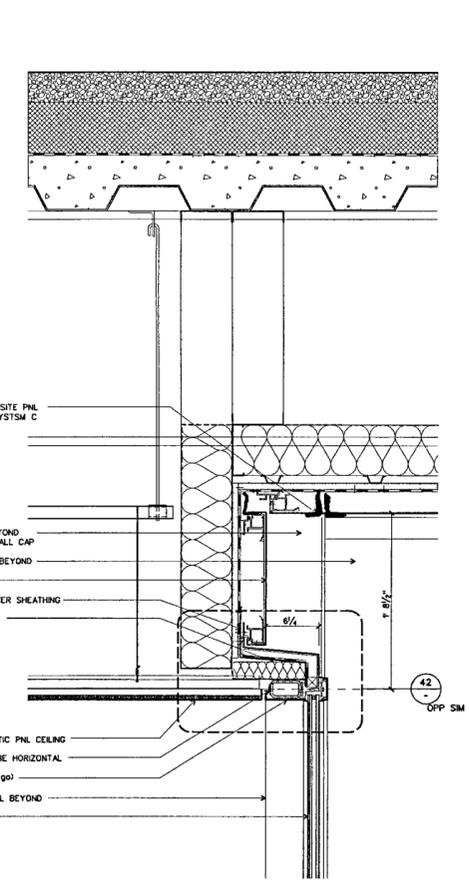


WALL SYSTEM J: DETAIL SECTION AT HEAD (30)
SCALE 1-1/2" = 1'-0"
D-CWJ01

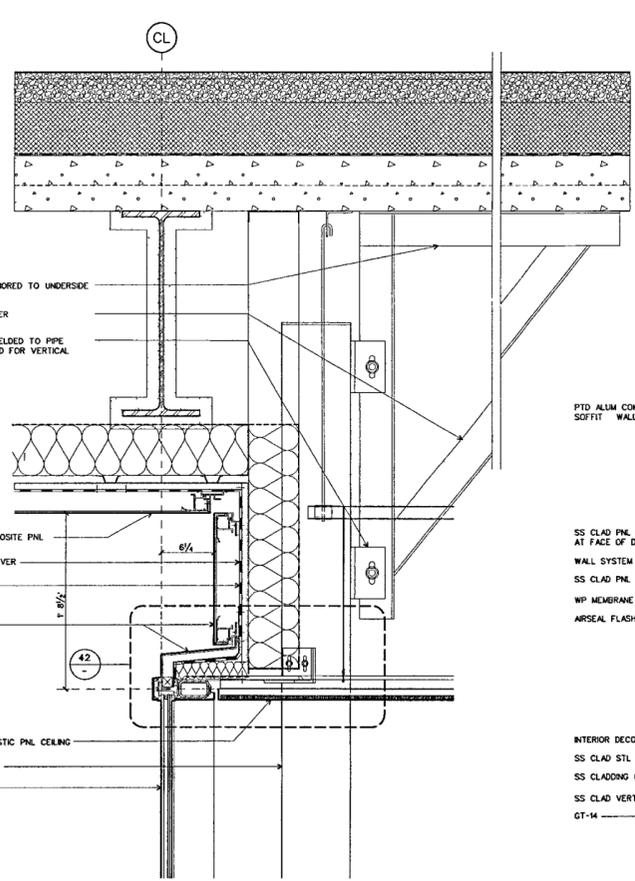


WALL SYSTEM J: DETAIL SECTION AT HEAD (31)
SCALE 1-1/2" = 1'-0"
D-CWJ01

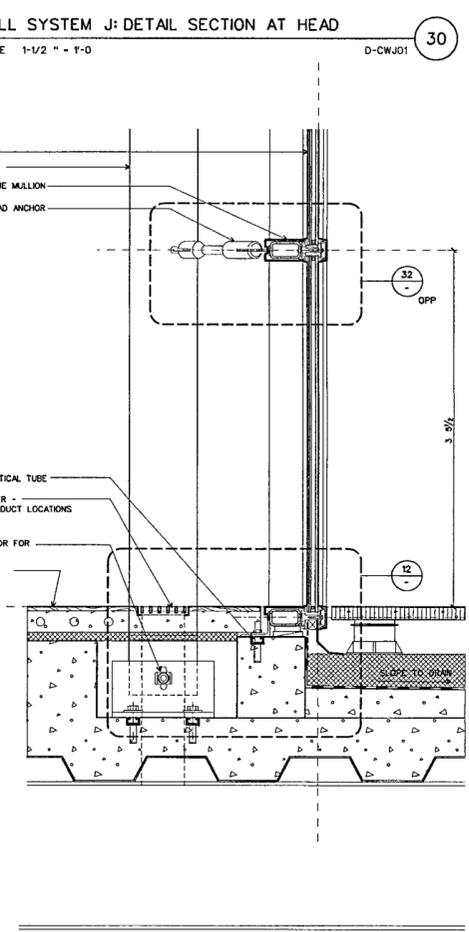


WALL SYSTEM J: DETAIL SECTION AT SILL (10)
SCALE 1-1/2" = 1'-0"
D-CWJ01

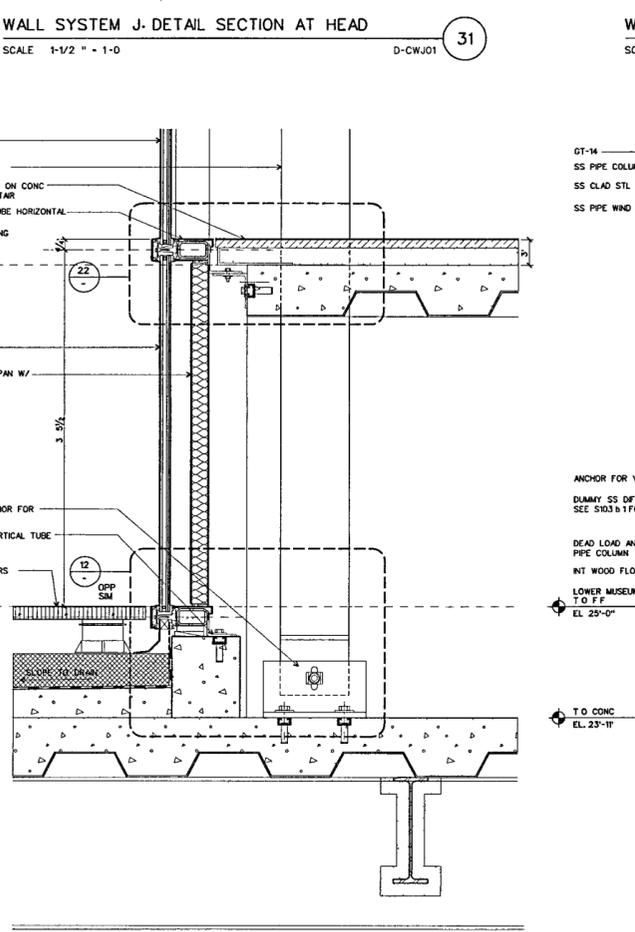


WALL SYSTEM J: DETAIL SECTION AT SILL (11)
SCALE 1-1/2" = 1'-0"
D-CWJ01

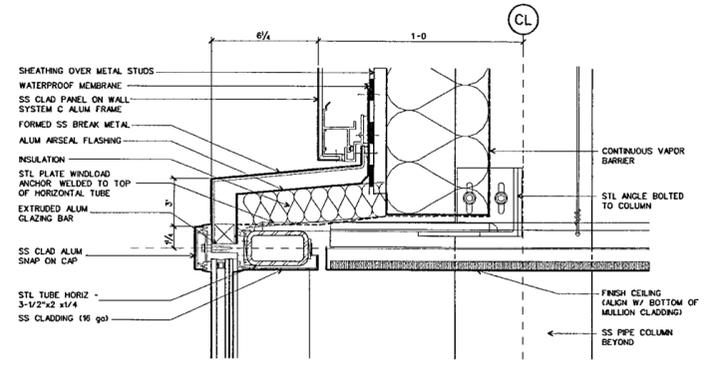


WALL SYSTEM J: DETAIL SECTION AT HEAD (42)
SCALE 3" = 1'-0"
D-CWJ01

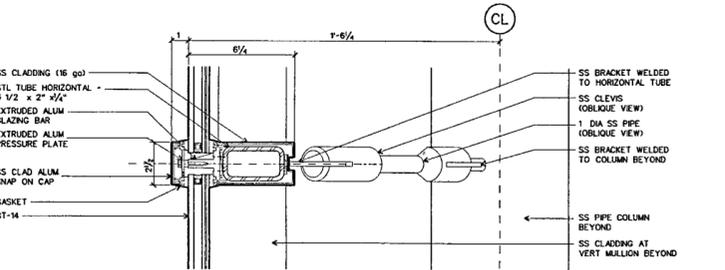


WALL SYSTEM J: DETAIL SECTION AT HORIZONTAL (32)
SCALE 3" = 1'-0"
D-CWJ01

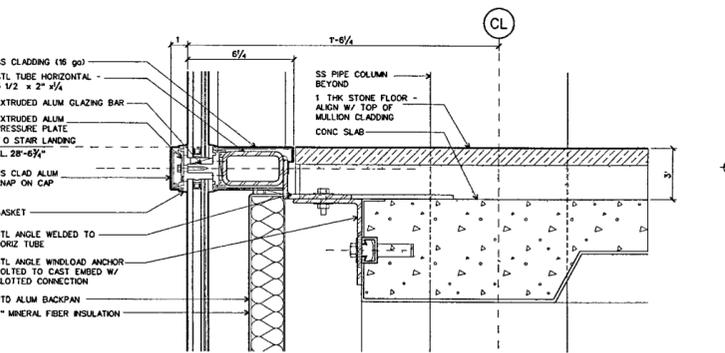


WALL SYSTEM J: DETAIL AT STAIR PLATFORM (22)
SCALE 3" = 1'-0"
D-CWJ01

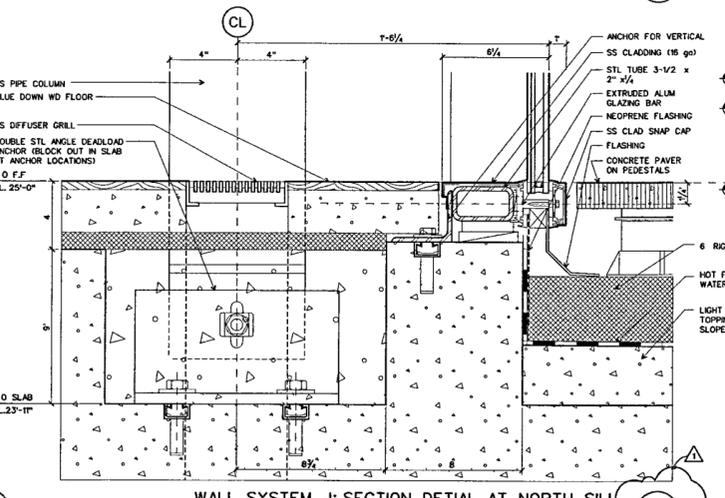


WALL SYSTEM J: SECTION DETAIL AT NORTH SILL (12)
SCALE 3" = 1'-0"
D-CWJ01

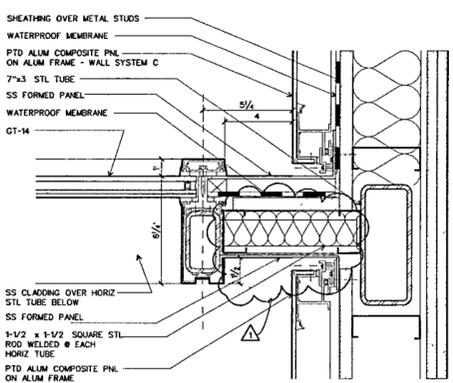

WALL SYSTEM J: PLAN SECTION AT METAL PANEL (43)
SCALE 3" = 1'-0"
D-CWJ01

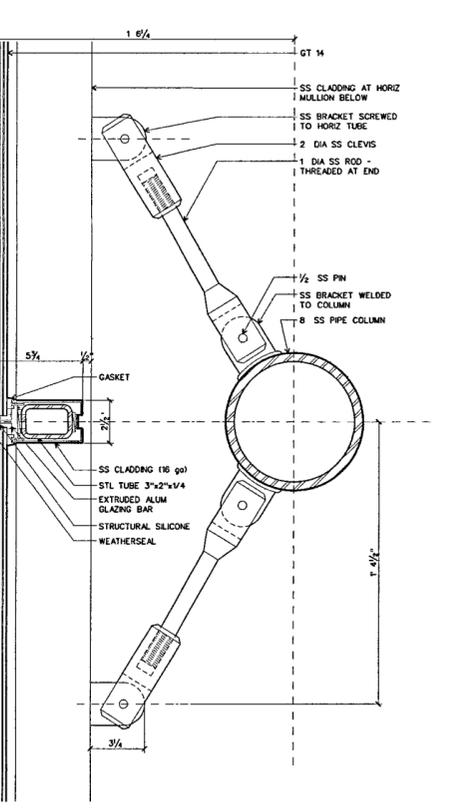

WALL SYSTEM J: PLAN DETAIL AT PIPE COLUMN (23)
SCALE 3" = 1'-0"
D-CWJ01

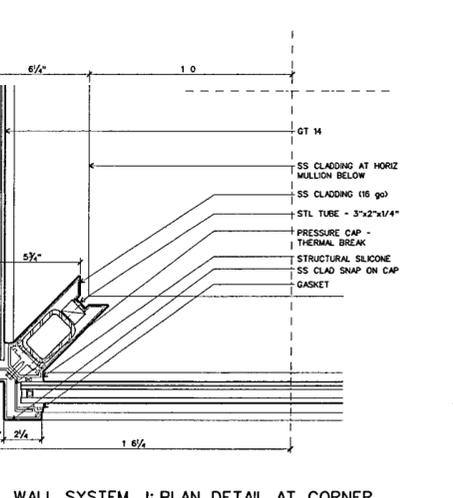

WALL SYSTEM J: PLAN DETAIL AT CORNER (13)
SCALE 3" = 1'-0"
D-CWJ01