

100% Construction Documents 09/27/02
90% Progress Printing 08/30/02
Issue Date

Job No 9908

Scale AS NOTED


Date September 27, 2002

Title


ROOF DETAILS

Sheet No


A386

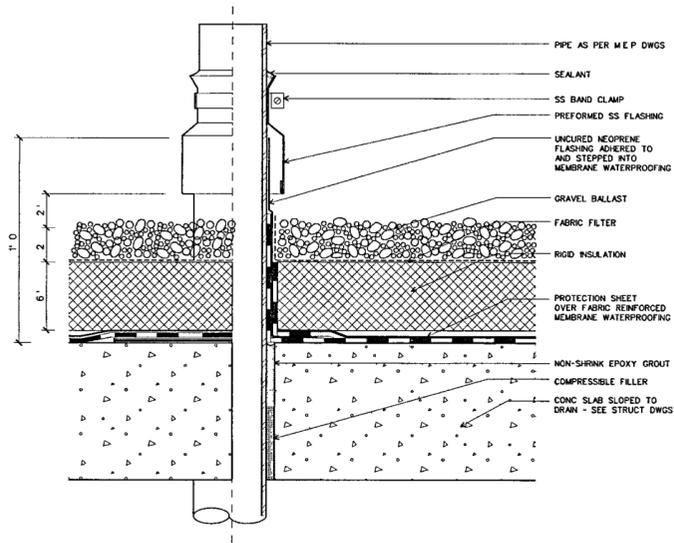


PIPE PENETRATION AT FLUID APPLIED MEMBRANE ROOF
SCALE 3" = 1'-0" (22)

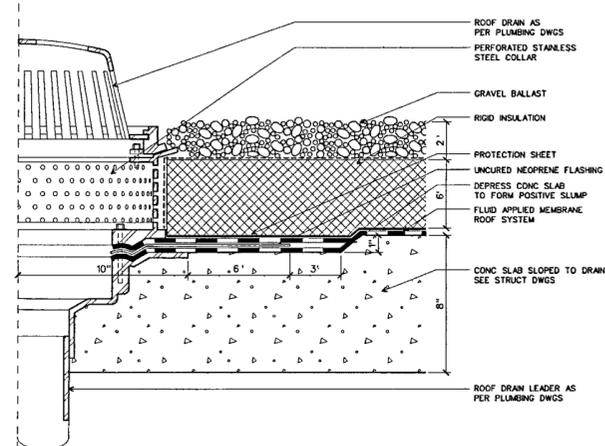

ROOF DRAIN AT FLUID APPLIED MEMBRANE ROOF
SCALE 3" = 1'-0" (21)

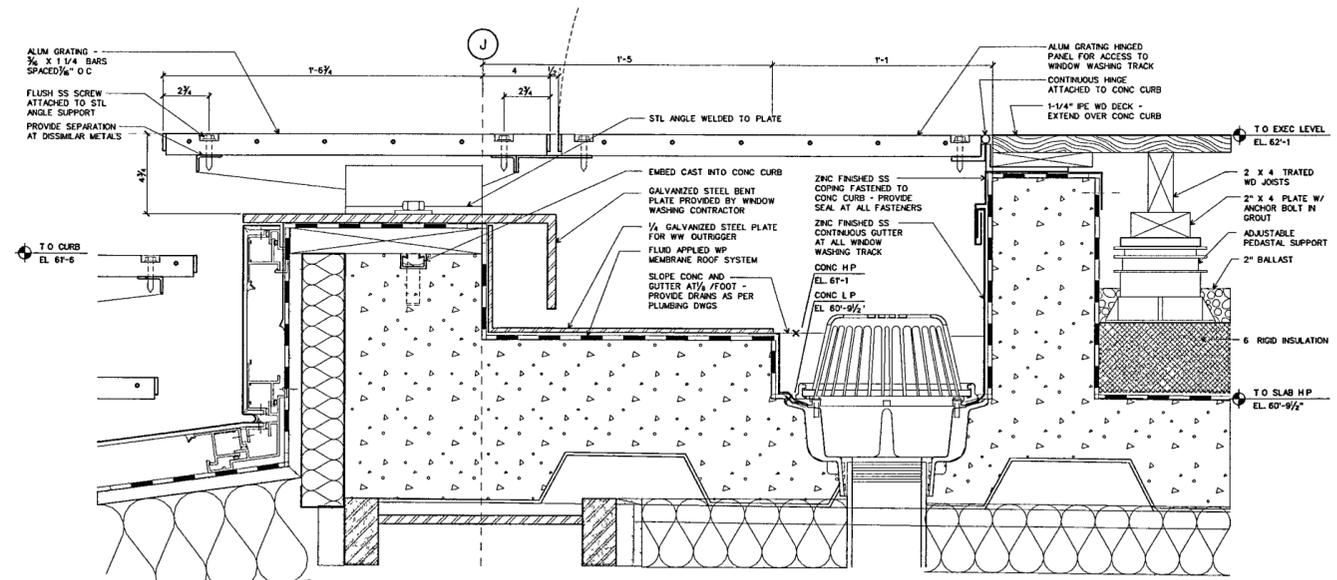

DETAIL SECTION AT WINDOW WASHING TRACK
SCALE 3" = 1'-0" (11)

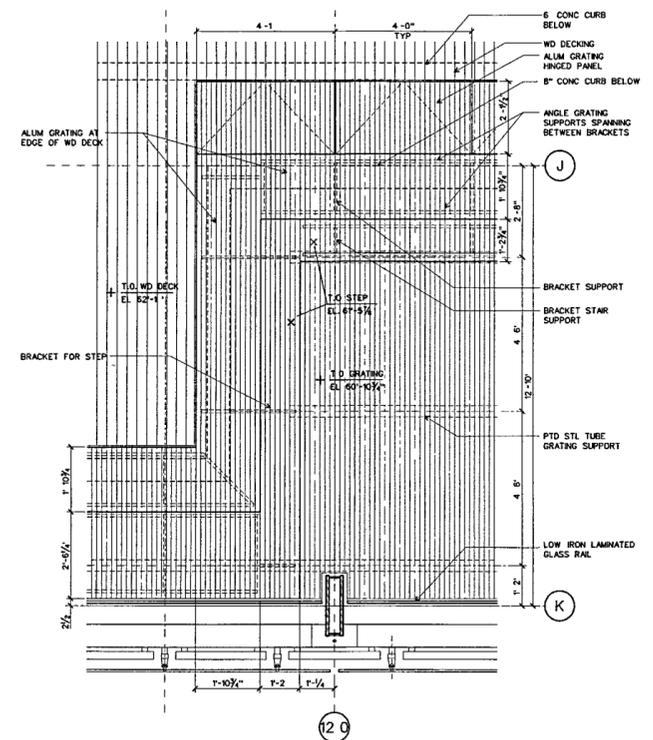

PLAN DETAIL AT GRATING STEP
SCALE 1/2" = 1'-0" (10)