

**WILLIAM J CLINTON
PRESIDENTIAL
CENTER**

LITTLE ROCK, ARKANSAS

Architect

POLSHEK PARTNERSHIP LLP
320 West 13th Street
New York, New York 10014
212 697 7171

Coordinating Architects

POLK STANLEY YEARY ARCHITECTS LLP
700 South Schiller Street
Little Rock, Arkansas 72201
501.378.0878

WYSELL EVANS RASCO
901 West Third Street
Little Rock, Arkansas 72201
501.374.5300

WOODS CARADINE ARCHITECTS
2200 South Main Street
Little Rock, Arkansas 72206
501.374.4080

Landscape Architects

HARGREAVES ASSOCIATES
118 Magazine Street
Cambridge, Massachusetts 02139
617 661 0070

LANDSCAPE ARCHITECTURE, INC.
2300 Cottondale Lane Suite 202
Little Rock, Arkansas 72202
501 374 5610

Structural Engineer

LESLIE E ROBERTSON ASSOC RLLP
30 Broad Street, 47th Floor
New York, New York 10004
212.750.9000

MEP Engineers

FLACK + KURTZ Inc.
475 Fifth Avenue
New York, New York 10017
212.532.9600

CROMWELL ARCHITECTS ENGINEERS
101 South Spring Street
Little Rock, Arkansas 72201
501.372.2800

Curtainwall Consultant

R. A. HEINTGES ARCHITECTS
125 Fifth Avenue, 9th Floor
New York, New York 10011
212.652.2968

Seal



100% Construction Documents 09/27/02
Issue Date

Job No 9908

Scale AS NOTED

Date September 27, 2002


Title

EXTERIOR RAILING DETAILS


Sheet No

A391


FOR OFFICIAL USE ONLY

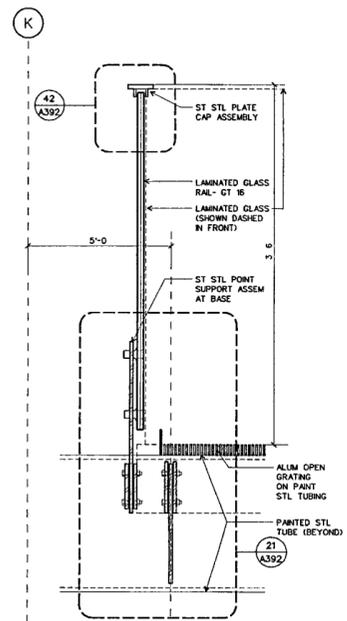







SECTION DETAIL - GLASS GUARDRAIL
POINT SUPPORTED
SCALE 1/2" = 1'-0"
D-EXT-RAIL 32

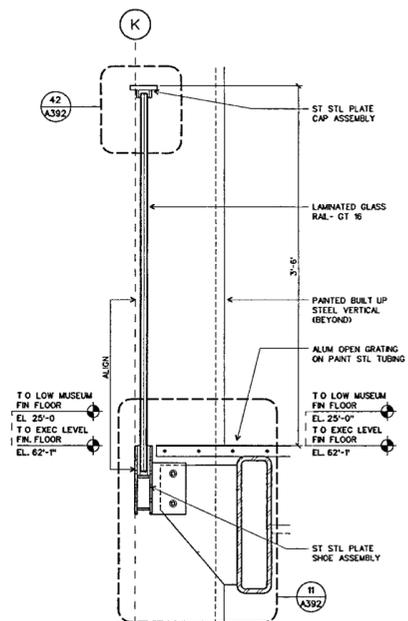

SECTION DETAIL - GLASS GUARDRAIL
ST STL. SHOE SUPPORT
SCALE 1/2" = 1'-0"
D-EXT-RAIL 31

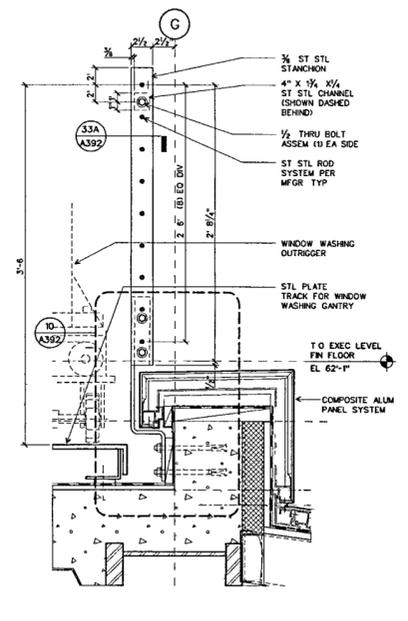

SECTION DETAIL - ROD GUARDRAIL
SCALE 1/2" = 1'-0"
D-EXT-RAIL 30

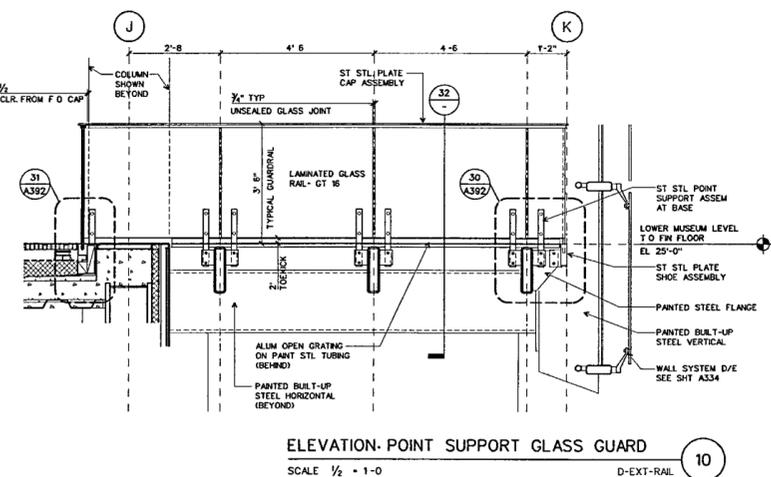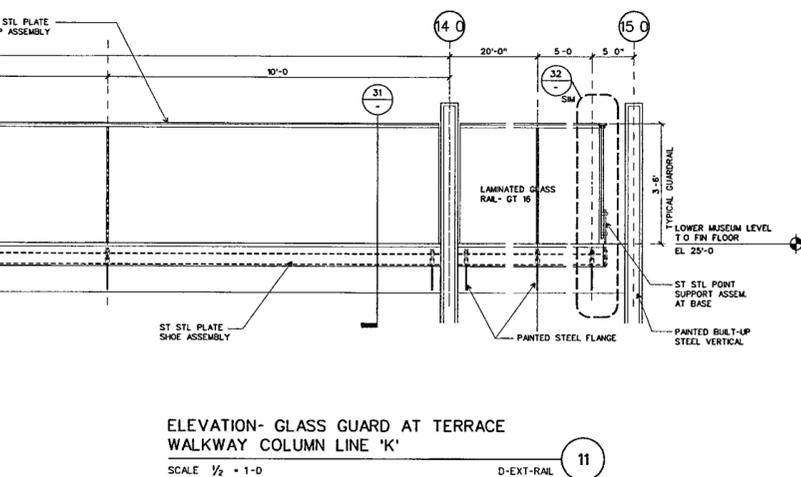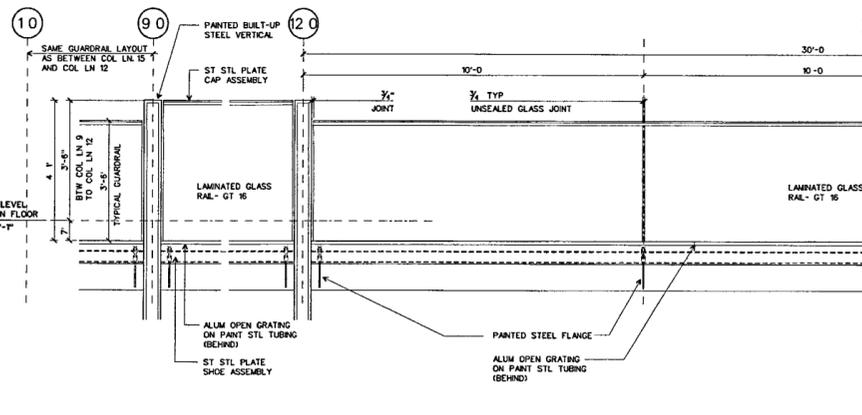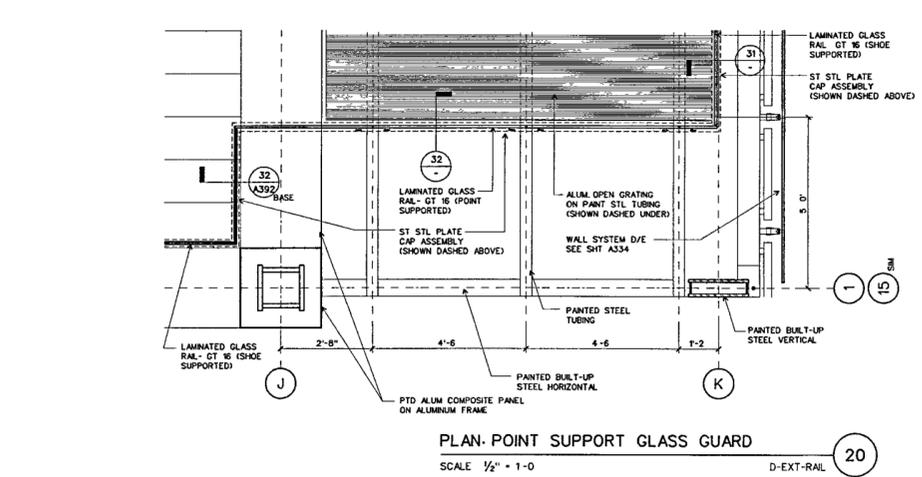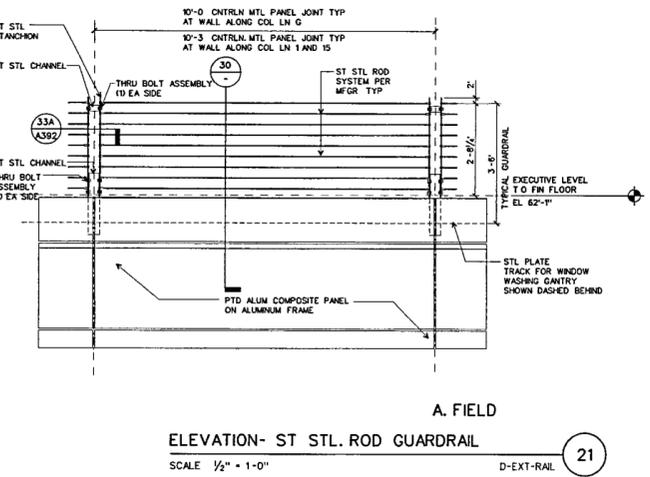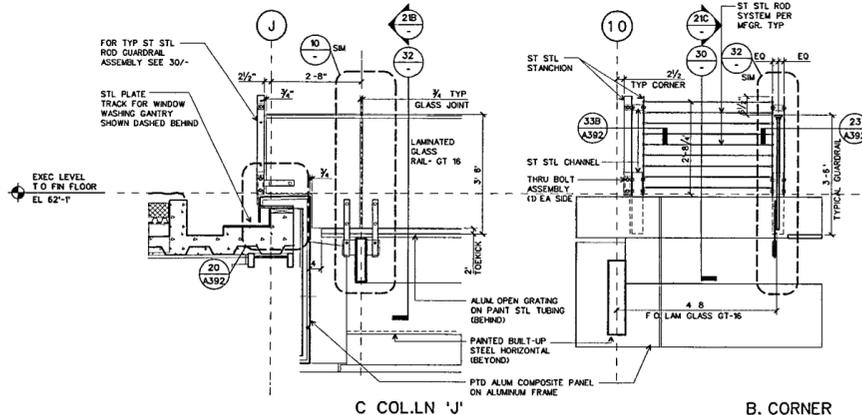

ELEVATION - GLASS GUARD AT TERRACE
WALKWAY COLUMN LINE 'K'
SCALE 1/2" = 1'-0"
D-EXT-RAIL 11

ELEVATION - POINT SUPPORT GLASS GUARD
SCALE 1/2" = 1'-0"
D-EXT-RAIL 10