

LITTLE ROCK, ARKANSAS

Architect

**POLSHEK PARTNERSHIP LLP**  
320 West 13th Street  
New York, New York 10014  
212.807.7171

Coordinating Architects

**POLK STANLEY YEARY ARCHITECTS LTD**  
700 South Schiller Street  
Little Rock, Arkansas 72201  
501.378.0878

**WYBELL EVANS & RASCO**  
801 West Third Street  
Little Rock, Arkansas 72201  
501.374.5300

**WOODS CARADINE ARCHITECTS**  
2200 South Main Street  
Little Rock, Arkansas 72206  
501.374.4060

Landscape Architects

**HARGREAVES ASSOCIATES**  
118 Magazine Street  
Cambridge, Massachusetts 02139  
617.861.0070

**LANDSCAPE ARCHITECTURE, Inc.**  
2300 Cottondale Lane Suite 202  
Little Rock, Arkansas 72202  
501.374.5610

Structural Engineer

**LESLIE E. ROBERTSON ASSOC., PLLP**  
30 Broad Street, 47th Floor  
New York, New York 10017  
212.760.9000

MEP Engineers

**FLACK + KURTZ Inc.**  
475 Fifth Avenue  
New York, New York 10017  
212.532.9600

**CROMWELL ARCHITECTS ENGINEERS**  
101 South Spring Street  
Little Rock, Arkansas 72201  
501.372.2900


Curtainwall Consultant

**R.A. HEINTGES ARCHITECTS**  
128 Fifth Avenue, 9th Floor  
New York, New York 10011  
212.652-2968

Seal




100% Construction Documents	09/27/02
90% Progress Printing	08/30/02
100% Struct/CD Progress	07/01/02
Issue	Date

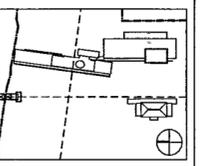

Job No	PPA 9908
	PSY 428D
Scale	AS SCHEDULED
Date	September 27, 2002
Title	

**ARCHIVE BUILDING  
MISC. DETAILS**

Sheet No. **A397**

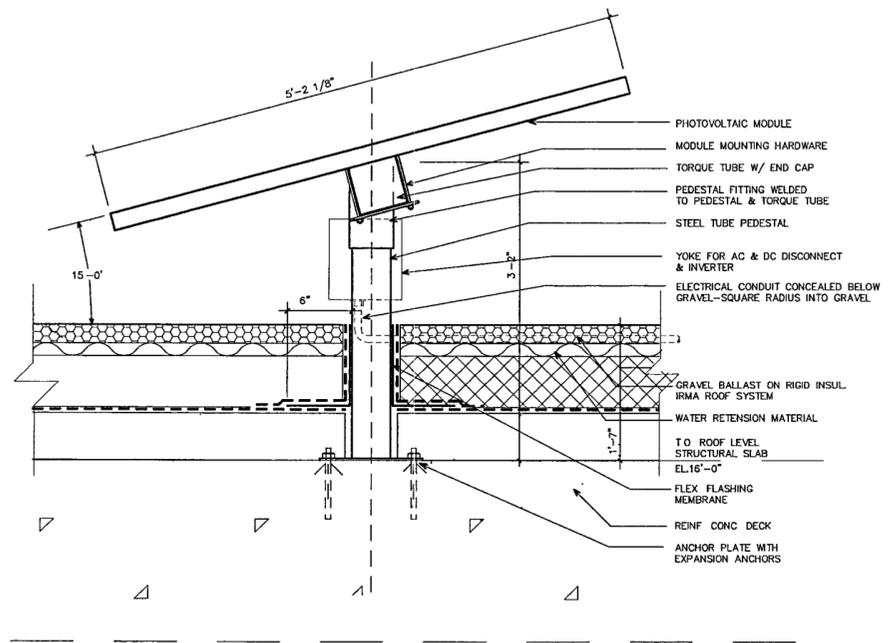

**PHOTOVOLTAIC PANEL FRAMING DETAIL**


SCALE 3/4" = 1'-0"

21

**NOT USED**

SCALE 3/4" = 1'-0"


20

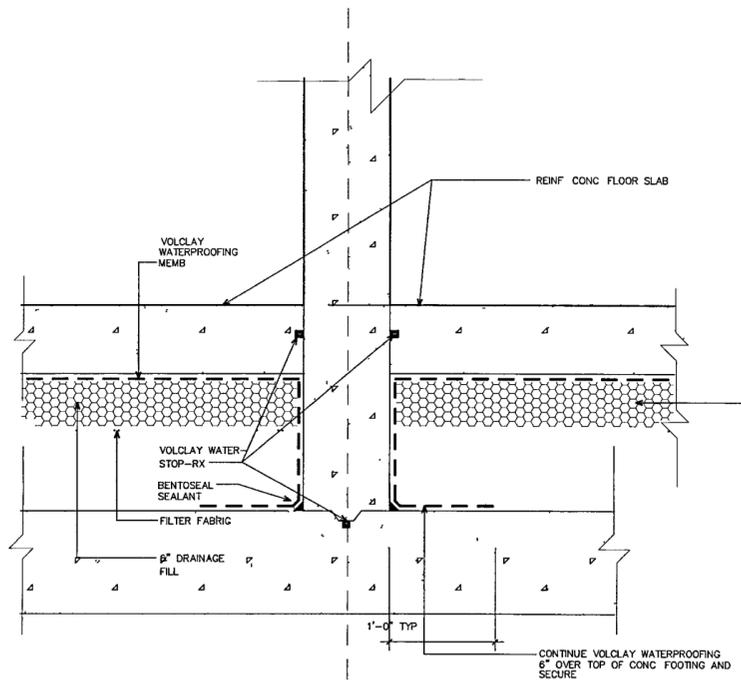

**COLUMN TO FOOTING WATERPROOFING DETAIL**

SCALE 3/4" = 1'-0"


12

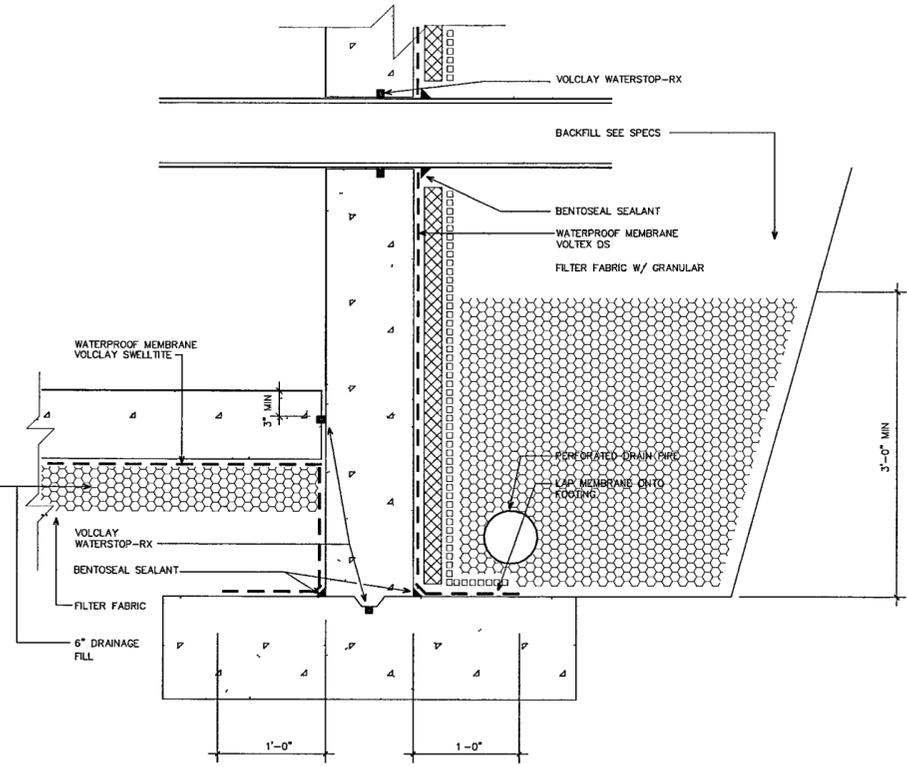

**FOUNDATION WALL TO FOOTING WATERPROOFING DETAIL**

SCALE 3/4" = 1'-0"

11

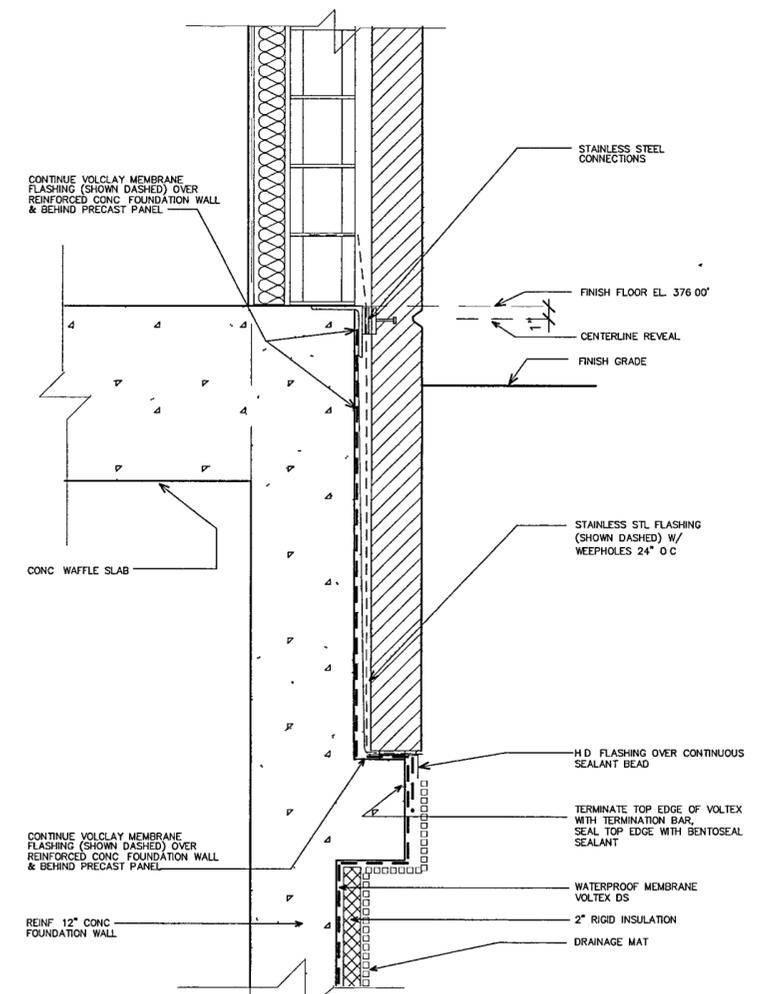

**FOUNDATION WALL WATERPROOFING DETAIL**

SCALE 3/4" = 1'-0"

10

THURSDAY, SEPTEMBER 26, 2002, 2:39 PM