


D15 REVOLVING GLASS DOOR D13 OVERHEAD DOOR D12 FLUSH HOLLOW METAL DOUBLE DOOR W/ LOUVERS D11 FLUSH HOLLOW W/ LOUVER D10 DOUBLE WOOD VENEER D9 WOOD VENEER D8 ALL GLASS DOUBLE DOORS WITH RAILS D7 ALL GLASS DOOR WITH RAILS D4 DOUBLE ALUMINUM & GLASS STILE & RAIL D3 ALUMINUM & GLASS STILE & RAIL D2 H.M. D1 H.M.

DOOR TYPES

SCALE 1/4" = 1'-0"

DOORTYPES DGN 40

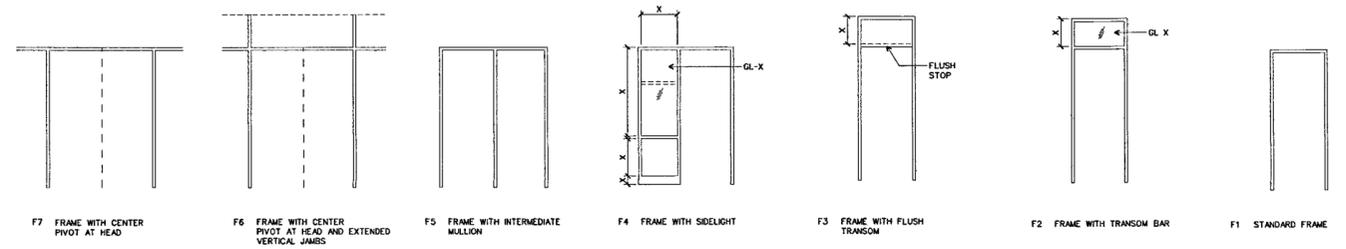

F7 FRAME WITH CENTER PIVOT AT HEAD F6 FRAME WITH CENTER PIVOT AT HEAD AND EXTENDED VERTICAL JAMBS F5 FRAME WITH INTERMEDIATE MULLION F4 FRAME WITH SIDELIGHT F3 FRAME WITH FLUSH TRANSOM F2 FRAME WITH TRANSOM BAR F1 STANDARD FRAME

DOOR FRAME TYPES: HOLLOW METAL AND WOOD

SCALE 1/4" = 1'-0"

DOORTYPES DGN 30

**WILLIAM J CLINTON
PRESIDENTIAL
CENTER**

LITTLE ROCK, ARKANSAS

Architect
POLSHEK PARTNERSHIP LLP
320 West 13th Street
New York, New York 10014
212 607 7171

Coordinating Architects
POLK STANLEY YEARY ARCHITECTS Ltd
700 South Schiller Street
Little Rock, Arkansas 72201
501 378 0878

WITSELL EVANS RASCO
901 West Third Street
Little Rock, Arkansas 72201
501 374 5300

WOODS CARADINE ARCHITECTS
2200 South Main Street
Little Rock, Arkansas 72206
501 374 4060

Landscape Architects
HARGREAVES ASSOCIATES
118 Magazine Street
Cambridge, Massachusetts 02139
617 661 0070


LANDSCAPE ARCHITECTURE Inc.
2300 Cottondale Lane Suite 202
Little Rock, Arkansas 72202
501 374 5810

Structural Engineer
LESLIE E. ROBERTSON ASSOC., RLLP
30 Broad Street, 4th Floor
New York, New York 10004
212 750 9000


MEP Engineers
FLACK + KURTZ Inc.
475 Fifth Avenue
New York, New York 10017
212 532 9600

CROMMELL ARCHITECTS ENGINEERS
101 South Spring Street
Little Rock, Arkansas 72201
501 372 2900

Curtainwall Consultant
R. A. HEINTGES ARCHITECTS
128 Fifth Avenue, 5th Floor
New York, New York 10011
212 652 2968

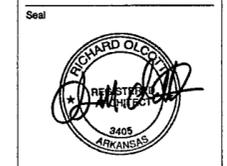

100% Construction Documents	08/27/02
90% Progress Printing*	08/30/02
100% Struct/CD Progress*	07/01/02
100% Design Development*	03/01/02
Issue	Date
*Issued Formerly as A402	

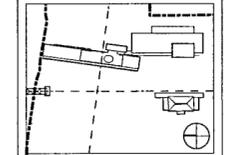

Job No 9908
Scale AS NOTED
Date September 27, 2002
Title

DOOR TYPES
Sheet No

A401

FOR OFFICIAL USE ONLY