

**WILLIAM J CLINTON  
PRESIDENTIAL  
CENTER**

LITTLE ROCK, ARKANSAS

Architect  
POLSKHEK PARTNERSHIP LLP  
320 West 13th Street  
New York, New York 10014  
212 807 7171

Coordinating Architects  
POLK STANLEY YEARY ARCHITECTS LTD  
700 South Schiller Street  
Little Rock Arkansas 72201  
501 378 0878

WITSELL EVANS RASCO  
501 West Third Street  
Little Rock, Arkansas 72201  
501 374 5300

WOODS CARADINE ARCHITECTS  
2200 South Main Street  
Little Rock Arkansas 72206  
501 374 4060

Landscape Architects  
HARGREAVES ASSOCIATES  
118 Magazine Street  
Cambridge Massachusetts 02139  
617.861 0070

LANDSCAPE ARCHITECTURE, Inc.  
2300 Cottondale Lane Suite 202  
Little Rock, Arkansas 72202  
501.374 5610

Structural Engineer  
LESLIE E. ROBERTSON ASSOC., RLLP  
30 Broad Street, 47th Floor  
New York, New York 10004  
212.750 9000

MEP Engineers  
FLACK + KURTZ Inc.  
476 Fifth Avenue  
New York, New York 10017  
212 632 9600


CROMWELL ARCHITECTS ENGINEERS  
101 South Spring Street  
Little Rock Arkansas 72201  
501 372 2900

Curtainwall Consultant  
R. A. HEINTGES ARCHITECTS  
128 Fifth Avenue, 9th Floor  
New York, New York 10011  
212 652-2966

Seal



100% Construction Documents 09/27/02  
90% Progress Printing 08/30/02  
Issue Date


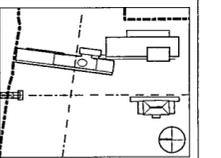


Job No. 9908  
Scale AS NOTED  
Date September 27, 2002  
Title


**DOOR DETAILS**

Sheet No. **A403**


**FOR OFFICIAL USE ONLY**

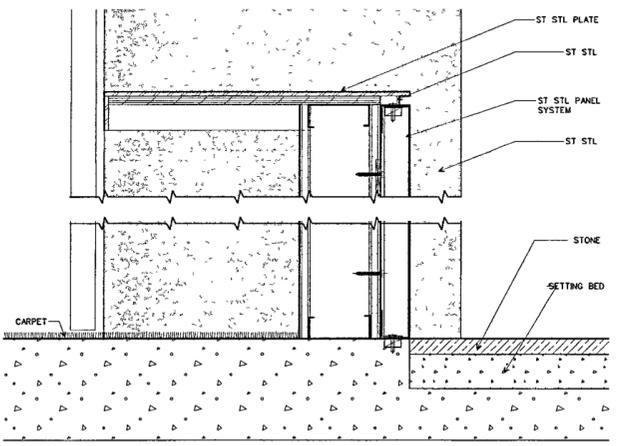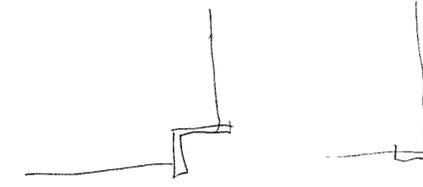


**42**  
SHELF/SILL DETAIL COAT ROOM  
SCALE 3' - 1-0" d-door06 dgn

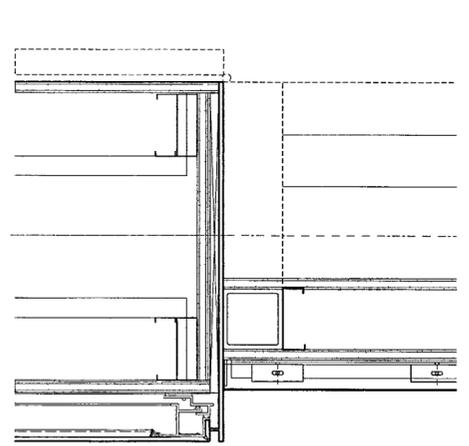


**41**  
JAMB DETAIL COAT ROOM  
SCALE 3' - 1-0" d-door06 dgn

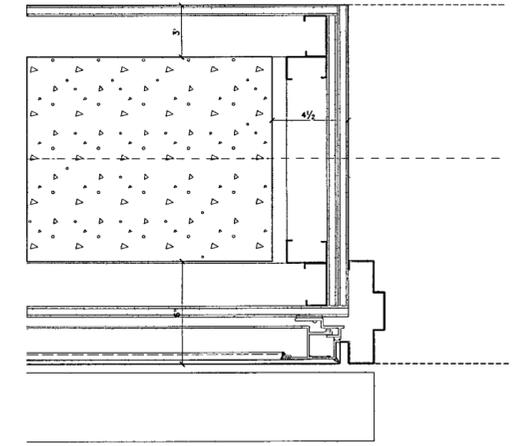


**40**  
JAMB DETAIL FREIGHT ELEV. VEST  
SCALE 3' - 1-0" d-door05 dgn

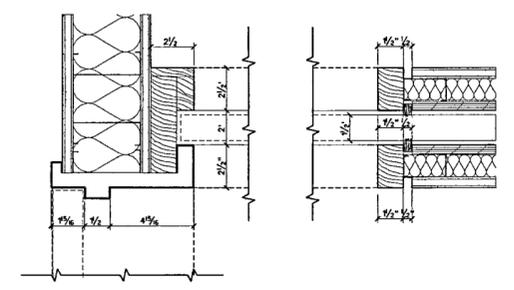


**30**  
JAMB DETAIL POCKET DOOR (NORTH CORE BATHROOM)  
SCALE 3' - 1-0" d-door04 dgn

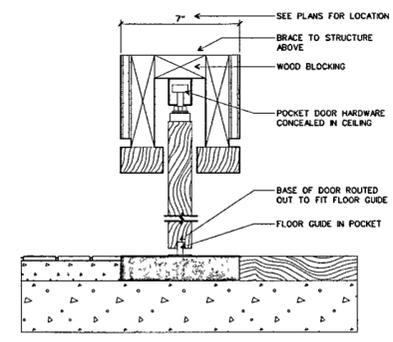


**32**  
HEAD/SILL DETAIL POCKET DOOR  
SCALE 3' - 1-0" d-door04 dgn

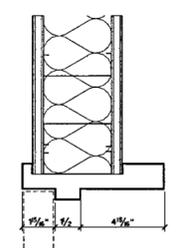


**31**  
HEAD DETAIL STAIR 2  
SCALE 3' - 1-0" d-door03 dgn

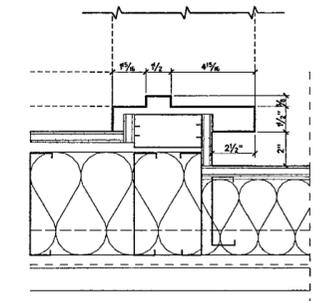


**30**  
JAMB DETAIL POCKET DOOR (NORTH CORE BATHROOM)  
SCALE 3' - 1-0" d-door04 dgn

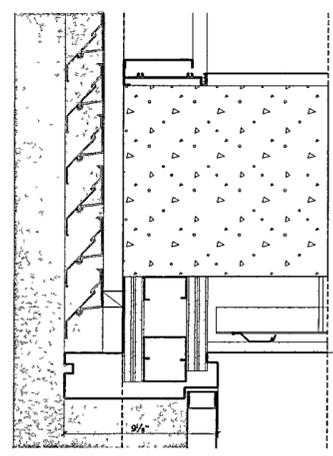


**14**  
HEAD DETAIL - STAIR 4  
SCALE 3' - 1-0" d-door01 dgn

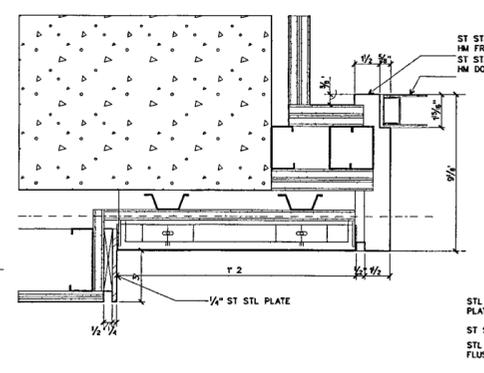


**11**  
JAMB DETAIL - STAIR 4: HEAD SIM.  
SCALE 3' - 1-0" d-door01 dgn

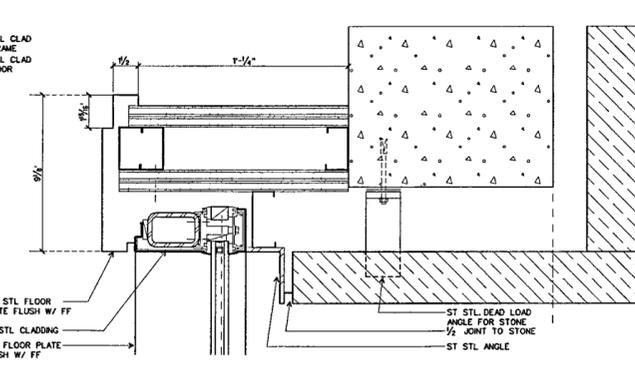

**11**  
JAMB DETAIL - STAIR 4: HEAD SIM.  
SCALE 3' - 1-0" d-door01 dgn

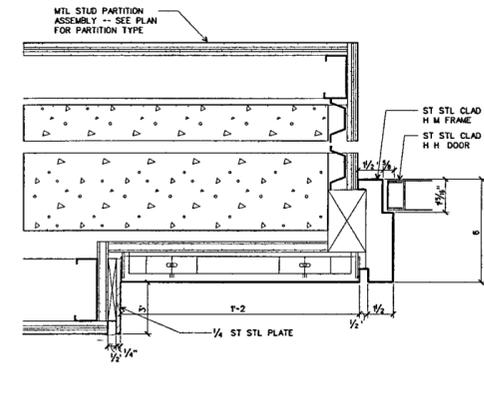

**10**  
JAMB DETAIL - STAIR 6: HEAD SIM.  
SCALE 3' - 1-0" d-door01 dgn

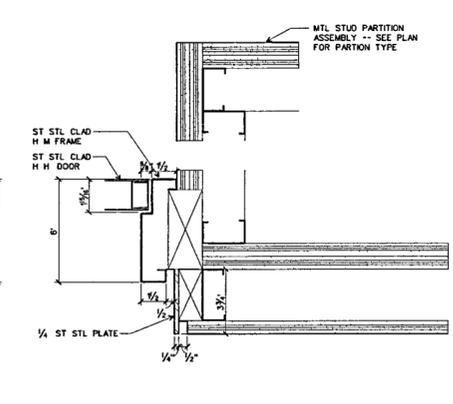

**10**  
JAMB DETAIL - STAIR 6: HEAD SIM.  
SCALE 3' - 1-0" d-door01 dgn