

**WILLIAM J. CLINTON
PRESIDENTIAL
CENTER**

LITTLE ROCK, ARKANSAS
Architect
POLSHK PARTNERSHIP LLP
320 West 13th Street
New York, New York 10014
212 807 7171

Coordinating Architects
POLK STANLEY YEARY ARCHITECTS Ltd
700 South Schiller Street
Little Rock, Arkansas 72201
501 378 0878

WITSELL EVANS RASCO
901 West Third Street
Little Rock, Arkansas 72201
501 374 5300

WOODS CARADINE ARCHITECTS
2000 Cottondale Lane Suite 202
Little Rock, Arkansas 72206
501 374 4060

Landscape Architects
HARGREAVES ASSOCIATES
118 Magazine Street
Cambridge, Massachusetts 02139
617 661 0070

LANDSCAPE ARCHITECTURE, Inc
2300 Cottondale Lane Suite 202
Little Rock, Arkansas 72202
501.374.5610

Structural Engineer
LESLIE E. ROBERTSON ASSOC., RLLP
30 Broad Street, 47th Floor
New York, New York 10004
212.750.9000


MEP Engineers
FLACK + KURTZ Inc.
475 Fifth Avenue
New York, New York 10017
212.532.9600

CROMWELL ARCHITECTS ENGINEERS
101 South Spring Street
Little Rock, Arkansas 72201
501 372-2900

Curtainwall Consultant
R. A. HEINTGES ARCHITECTS
126 Fifth Avenue, 9th Floor
New York, New York 10011
212 652-2968



100% Construction Documents	09/27/02
90% Progress Printing	08/30/02
Issue	Date

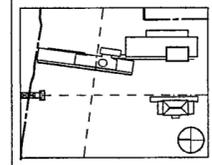

Job No 9908

Scale

Date SEPTEMBER 27 2002


Title

DOOR DETAILS


Sheet No

A405


FOR OFFICIAL USE ONLY

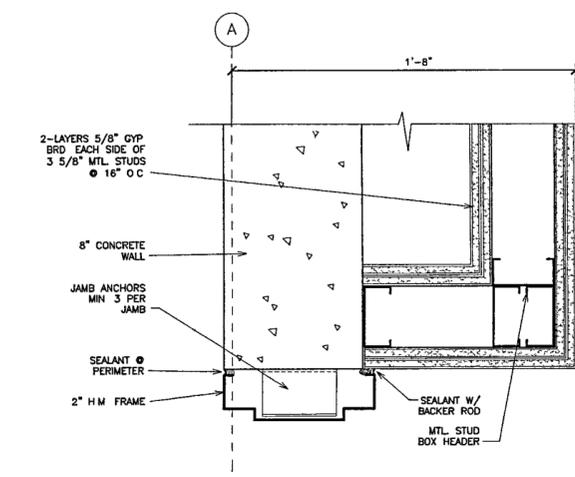


JAMB DETAIL
SCALE 1 1/2" = 1'-0"

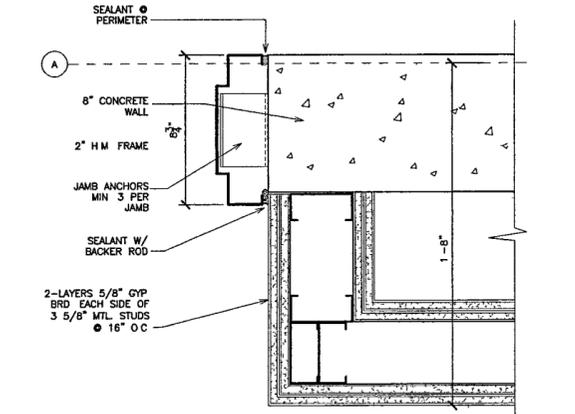


HEAD DETAIL
SCALE 1 1/2" = 1'-0"

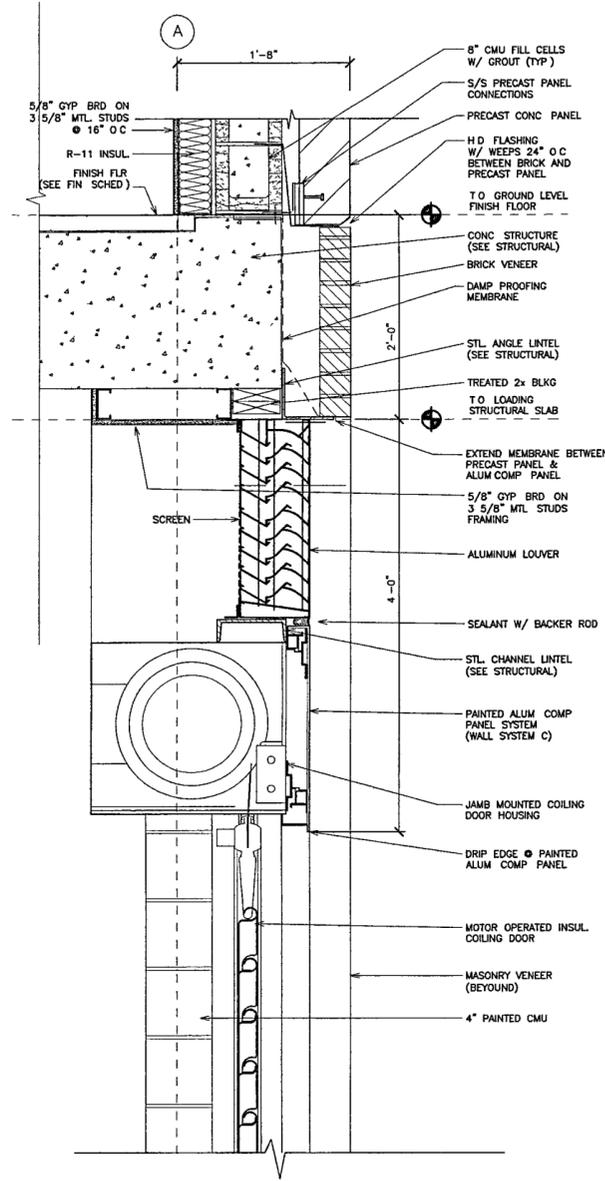


HEAD DETAIL @ OVERHAED DOOR
SCALE 1 1/2" = 1'-0"

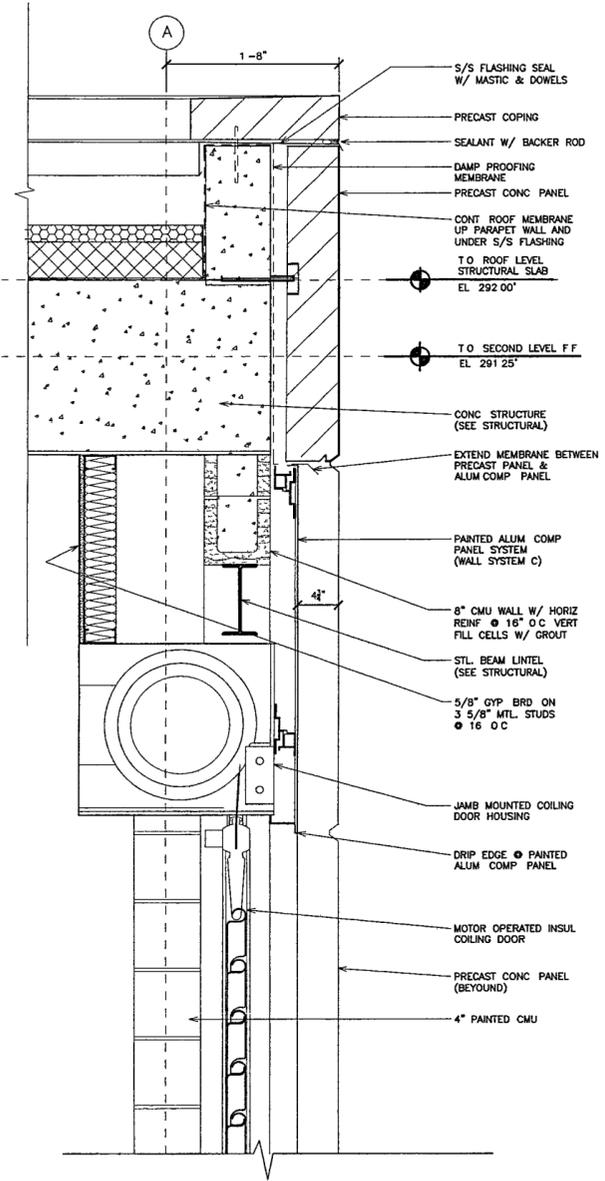


HEAD DETAIL @ OVERHAED DOOR
SCALE 1 1/2" = 1'-0"

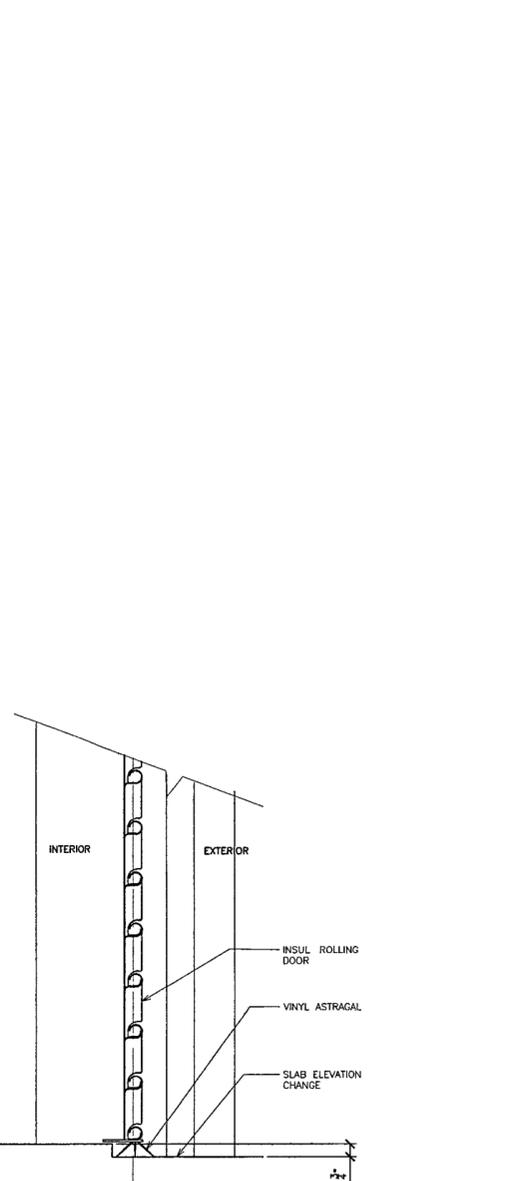


SILL DETAIL @ OVERHAED DOOR
SCALE 1 1/2" = 1'-0"

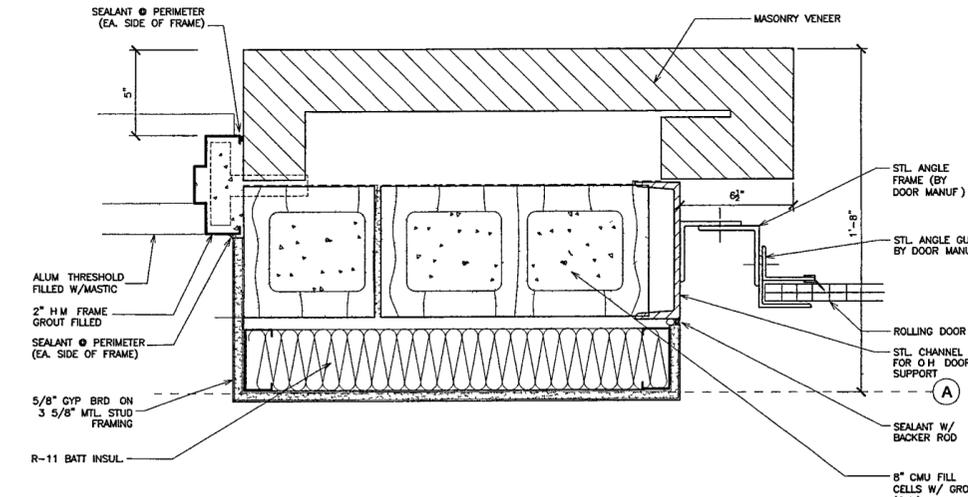


JAMB DETAIL
SCALE 3" = 1'-0"

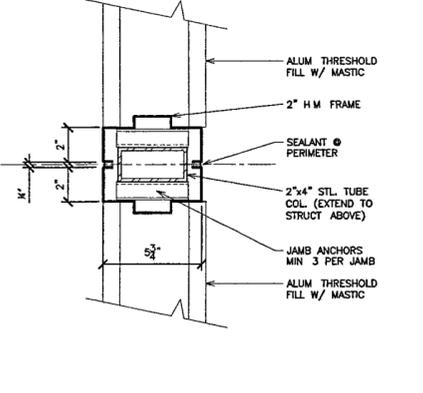

JAMB DETAIL
SCALE 1 1/2" = 1'-0"

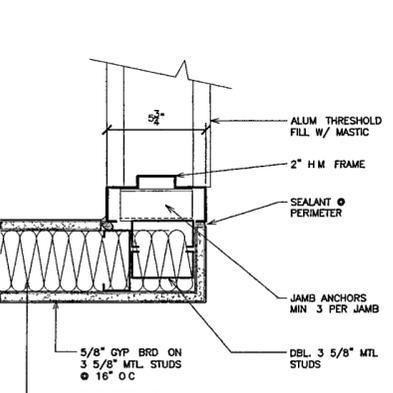

JAMB DETAIL
SCALE 1 1/2" = 1'-0"

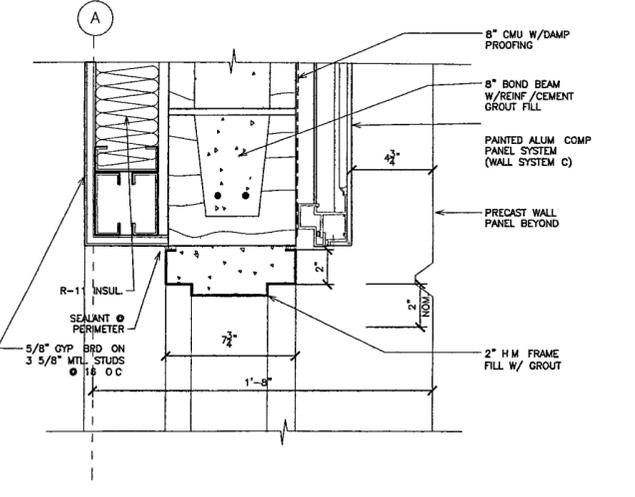

HEAD DETAIL
SCALE 1 1/2" = 1'-0"