

**WILLIAM J CLINTON
PRESIDENTIAL
CENTER**

LITTLE ROCK, ARKANSAS

Architect
POLSHAK PARTNERSHIP LLP
320 West 13th Street
New York, New York 10014
212 607 7171

Coordinating Architects
POLK STANLEY YEARY ARCHITECTS Ltd
700 South Schiller Street
Little Rock, Arkansas 72201
501 378 0878

WITSELL EVANS RASCO
501 West Third Street
Little Rock, Arkansas 72201
501 374 5300

WOODS CARADINE ARCHITECTS
2200 South Main Street
Little Rock, Arkansas 72206
501 374 4060

Landscape Architects
HARGREAVES ASSOCIATES
118 Magazine Street
Cambridge, Massachusetts 02139
617 681 0070

LANDSCAPE ARCHITECTURE, Inc
2300 Cottondale Lane Suite 202
Little Rock, Arkansas 72202
501 374 5810

Structural Engineer
LESLIE E ROBERTSON ASSOC, RLLP
30 Broad Street, 47th Floor
New York, New York 10004
212 750 9000

MEP Engineers
FLACK + KURTZ Inc.
475 Fifth Avenue
New York, New York 10017
212 532 9600


CRUMWELL ARCHITECTS ENGINEERS
101 South Spring Street
Little Rock, Arkansas 72201
501 372 2900

Curtainwall Consultant
R. A. HENTGES ARCHITECTS
126 Fifth Avenue, 8th Floor
New York, New York 10011
212 652 2968

Seal



100% Construction Documents	09/27/02
90% Progress Printing	08/30/02
100% Struct/CD Progress	07/01/02
Issue	Date

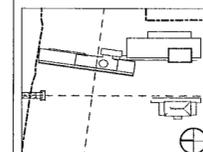


Job No 9908
Scale 1/4" = 1'-0"
Date September 27, 2002
Title

INTERIOR ELEVATIONS
ARCHIVE

Sheet No


A430

FOR OFFICIAL USE ONLY

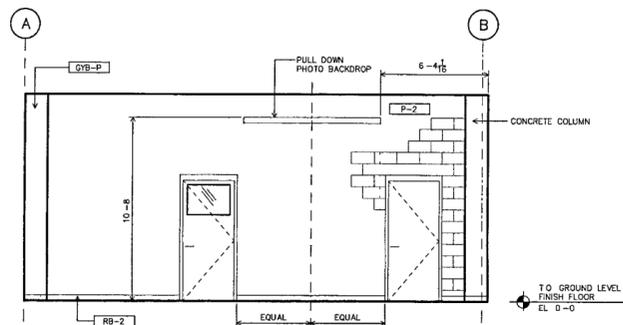


1-31 MUSEUM PROCESSING LOOKING SOUTH

SCALE 1/4" = 1'-0"

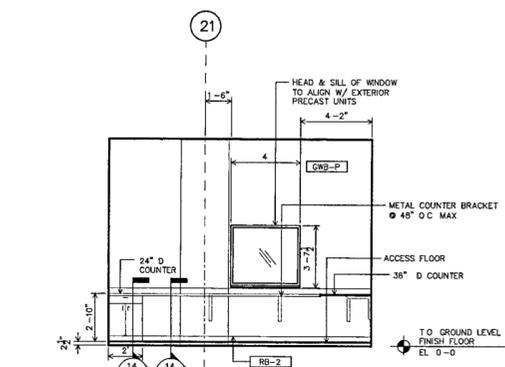


1-25 SECURITY CONTROL OFFICE LOOKING EAST

SCALE 1/4" = 1'-0"

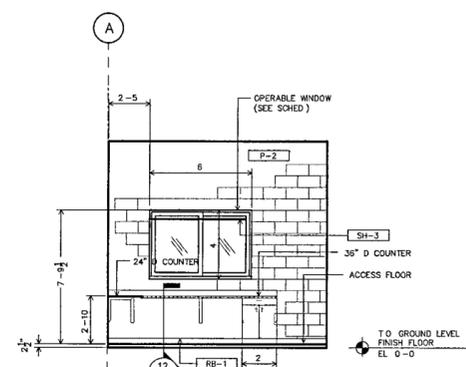


1-25 SECURITY CONTROL OFFICE LOOKING SOUTH

SCALE 1/4" = 1'-0"

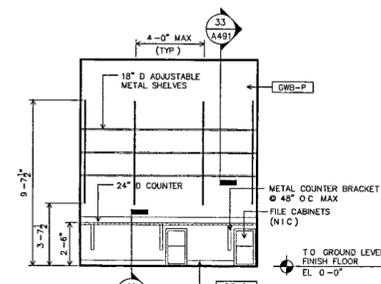


1-20 FACILITY MANAGER LOOKING WEST

SCALE 1/4" = 1'-0"

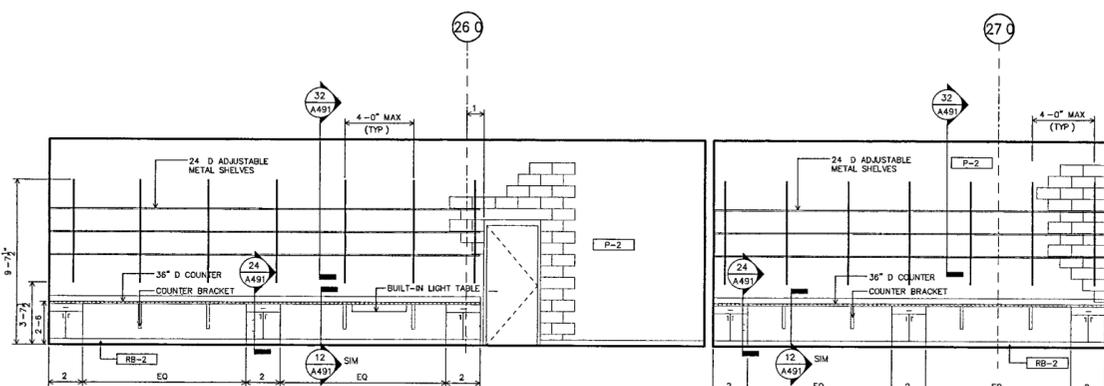


1-47, 1-46 A/V LAB AND A/V RESEARCH LOOKING EAST

SCALE 1/4" = 1'-0"

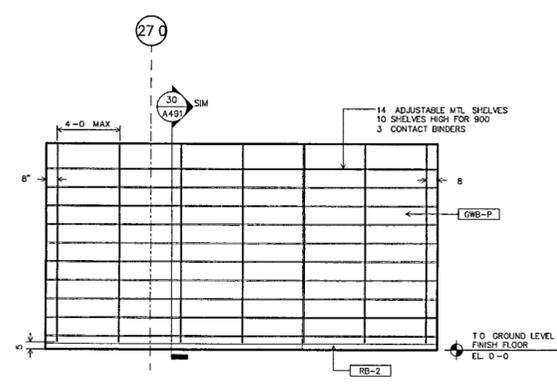


1-46 A/V RESEARCH LOOKING WEST

SCALE 1/4" = 1'-0"

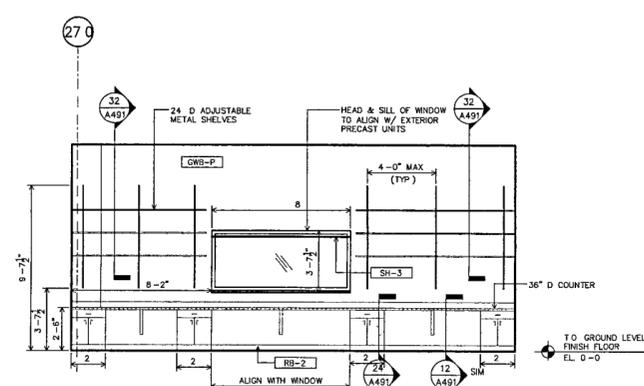


1-34 EXHIBIT STUDIO LOOKING EAST

SCALE 1/4" = 1'-0"

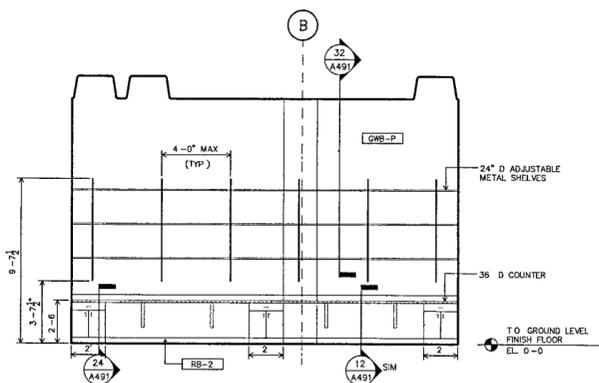


1-37 NARA RECEIVING LOOKING SOUTH

SCALE 1/4" = 1'-0"

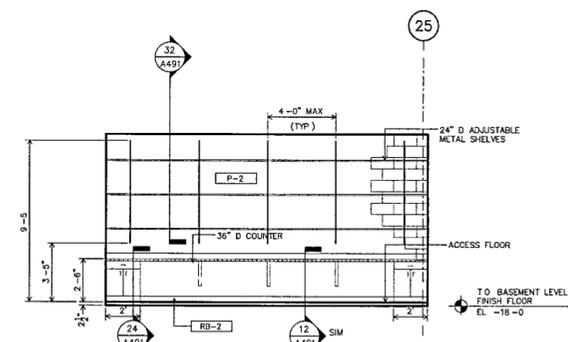


B-46 NARA COMPUTER LOOKING WEST

SCALE 1/4" = 1'-0"

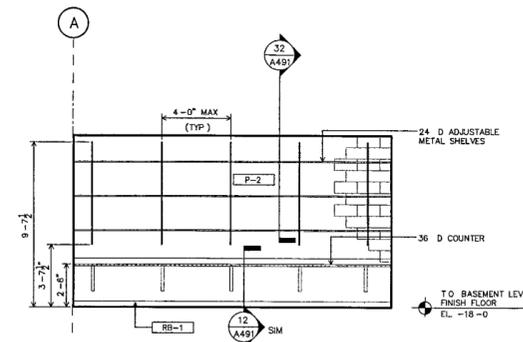


B-33 CLASSIFIED DOCUMENT WORKROOM LOOKING SOUTH

SCALE 1/4" = 1'-0"

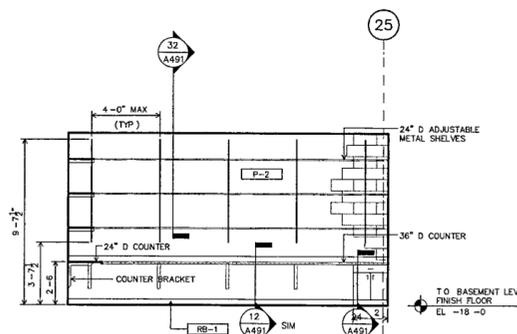


B-45 DOCUMENT PROCESSING ROOM/W RM LOOKING WEST

SCALE 1/4" = 1'-0"

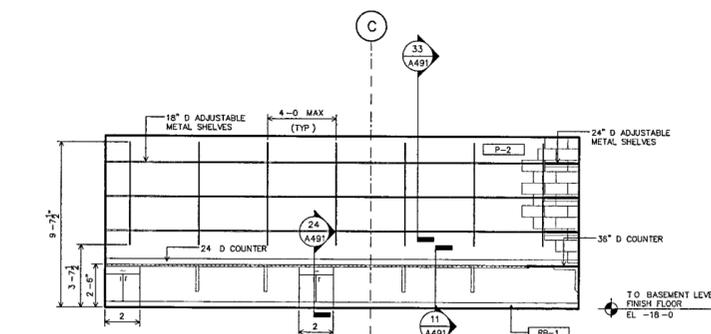

B-45 DOCUMENT PROCESSING ROOM/ WORKROOM LOOKING SOUTH

SCALE 1/4" = 1'-0"

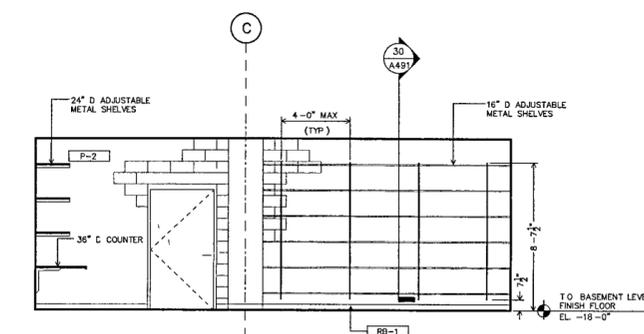

B-45 DOCUMENT PROCESSING ROOM/WORKROOM LOOKING NORTH

SCALE 1/4" = 1'-0"