

**WILLIAM J CLINTON
PRESIDENTIAL
CENTER**

LITTLE ROCK, ARKANSAS

Architect

POLSHEK PARTNERSHIP LLP
320 West 13th Street
New York, New York 10014
212 697 7171

Coordinating Architects

POLK STANLEY YEARY ARCHITECTS LP
700 South Schiller Street
Little Rock, Arkansas 72201
501 378 0878

WITSELL EVANS RASCO
901 West Third Street
Little Rock, Arkansas 72201
501 374 5300

WOODS CARADINE ARCHITECTS
2200 South Main Street
Little Rock, Arkansas 72206
501 374 4080

Landscape Architects

HARGREAVES ASSOCIATES
118 Magazine Street
Cambridge, Massachusetts 02139
617 661 0070

LANDSCAPE ARCHITECTURE, Inc.
2300 Cottondale Lane Suite 202
Little Rock, Arkansas 72202
501 374 5810

Structural Engineer

LESLIE E ROBERTSON ASSOC., RLLP
30 Broad Street, 47th Floor
New York, New York 10004
212 750 9000

MEP Engineers

FLACK + KURTZ Inc
475 Fifth Avenue
New York, New York 10017
212 532 9600

CROMWELL ARCHITECTS ENGINEERS
101 South Spring Street
Little Rock, Arkansas 72201
501 372 2900


Curtainwall Consultant

R. A. HEINTGES ARCHITECTS
126 Fifth Avenue, 9th Floor
New York, New York 10011
212 652-2968

Seal




100% Construction Documents 09/27/02
90% Progress Printing 08/30/02
Issue Date

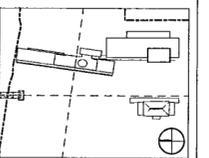

Job No 9908
Scale AS NOTED
Date September 27, 2002

Title **COLD STORAGE
PLANS, SECTIONS
DETAILS**


Sheet No **A435**

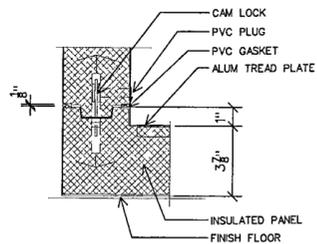

PANEL ASSEMBLY DETAIL

SCALE 3" = 1'-0"


32

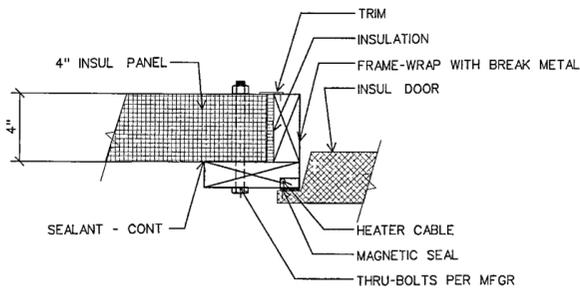

DOOR JAMB DETAIL

SCALE 3" = 1'-0"


22

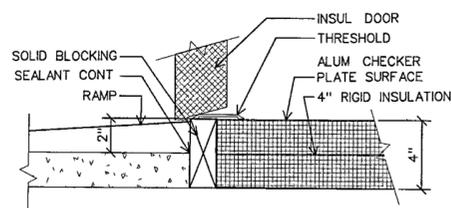

DOOR SILL DETAIL

SCALE 3" = 1'-0"


12

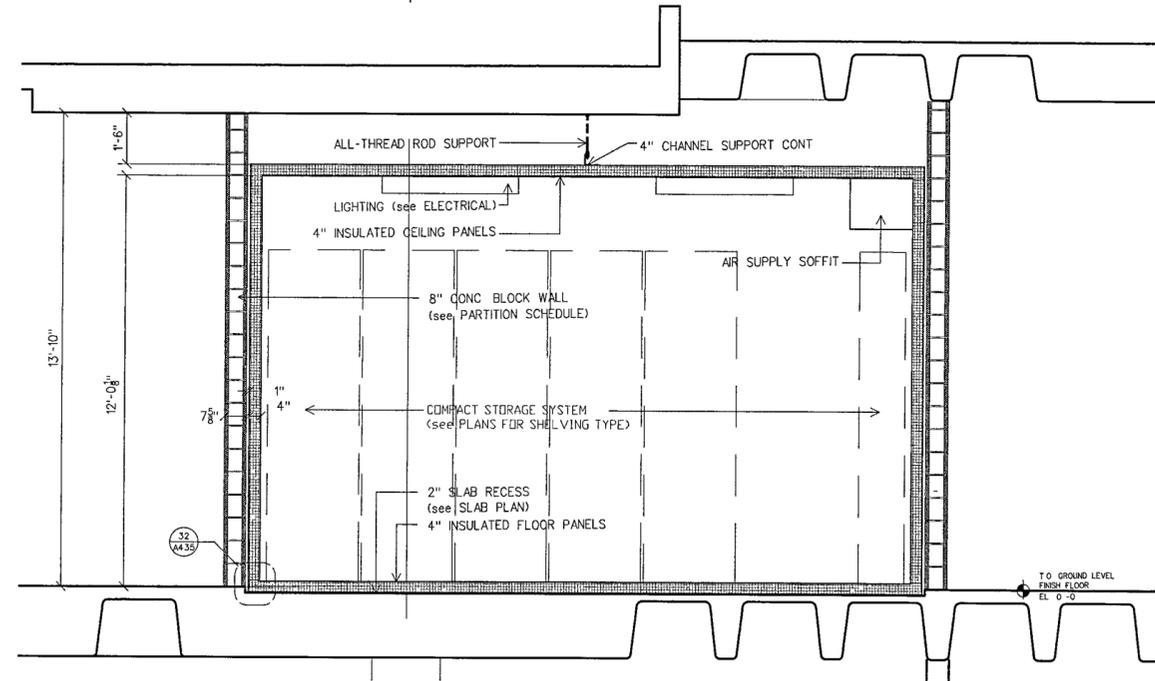

SECTION THROUGH A/V COLD ROOM LOOKING NORTH

SCALE 1/2" = 1'-0"

20

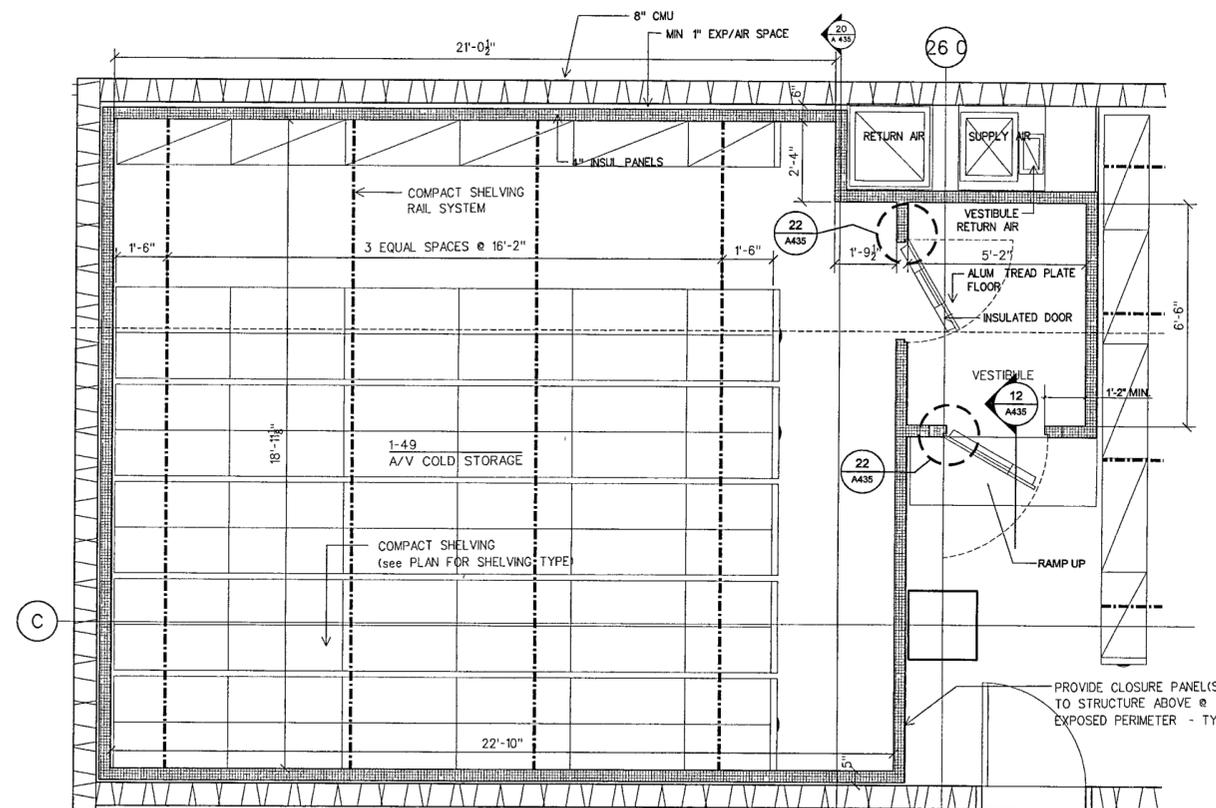

PLAN DETAIL

SCALE 1/2" = 1'-0"

10

FOR OFFICIAL USE ONLY