

**WILLIAM J. CLINTON
PRESIDENTIAL
CENTER**

LITTLE ROCK, ARKANSAS

Architect
POLSHEK PARTNERSHIP LLP
 320 West 13th Street
 New York, New York 10014
 212 807 7171

Coordinating Architects
POLK STANLEY YEARY ARCHITECTS Ltd
 700 South Schiller Street
 Little Rock, Arkansas 72201
 501 378 0878

WITSELL EVANS RASCO
 901 West Third Street
 Little Rock, Arkansas 72201
 501 374 5300

WOODS CARADINE ARCHITECTS
 2200 South Main Street
 Little Rock, Arkansas 72206
 501 374 4060

Landscape Architects
HARGREAVES ASSOCIATES
 118 Magazine Street
 Cambridge Massachusetts 02139
 617 661 0070

LANDSCAPE ARCHITECTURE Inc
 2300 Cottondale Lane Suite 202
 Little Rock, Arkansas 72202
 501 374 5610


Structural Engineer
LESLIE E. ROBERTSON ASSOC., RLLP
 30 Broad Street, 47th Floor
 New York, New York 10004
 212 750 9000

MEP Engineers
FLACK + KURTZ Inc
 475 Fifth Avenue
 New York, New York 10017
 212 532.9600


CROMWELL ARCHITECTS ENGINEERS
 101 South Spring Street
 Little Rock, Arkansas 72201
 501 372.2900

Curtainwall Consultant
R. A. HENTGES ARCHITECTS
 126 Fifth Avenue, 9th Floor
 New York, New York 10011
 212 652 2966

Seal

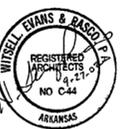

100% Construction Documents	09/27/02
90% Progress Printing	08/30/02
Issue	Date

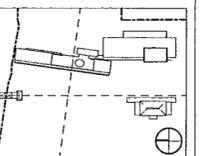

Job No 9908


Scale AS NOTED

Date September 27 2002

Title **NARA HOLDING
PLANS
SECTIONS, DETAILS**


Sheet No

A436

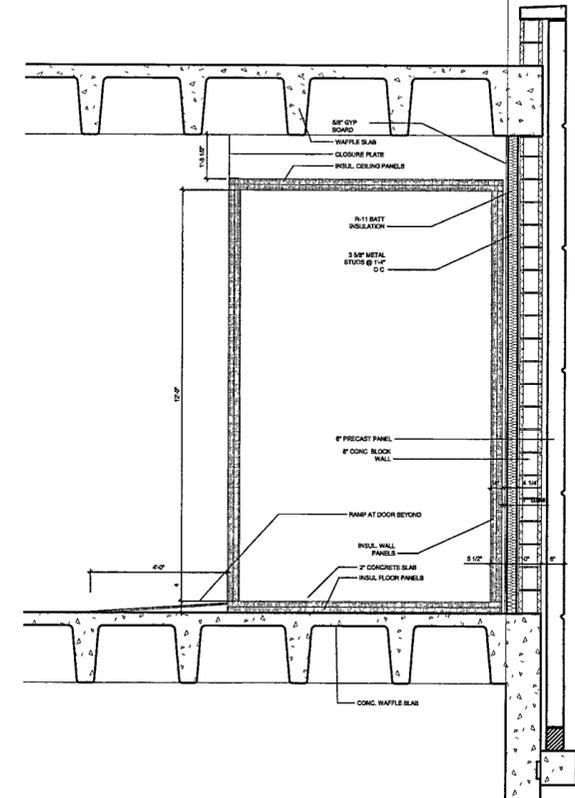


SECTION THROUGH NARA HOLDING LOOKING EAST
 SCALE 1/2" = 1'-0"

20

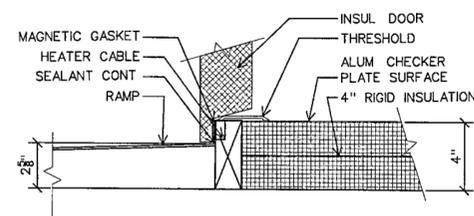

DOOR SILL DETAIL
 SCALE 3" = 1'-0"

11

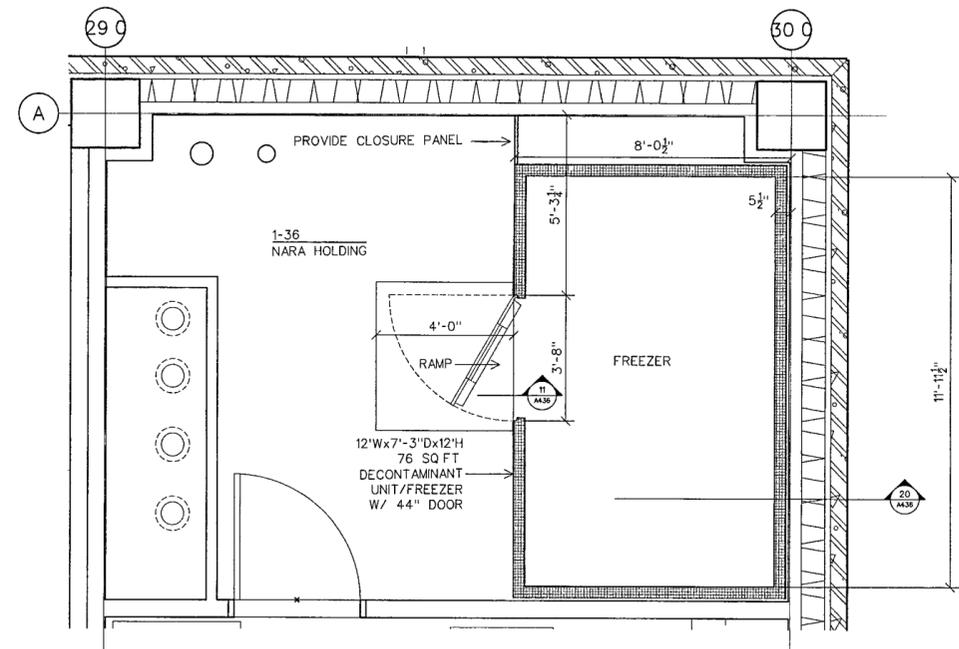

PARTIAL PLAN AT NARA STORAGE
 SCALE 1/2" = 1'-0"

10