

**WILLIAM J CLINTON  
PRESIDENTIAL  
CENTER**

LITTLE ROCK, ARKANSAS

Architect

POLSHKE PARTNERSHIP LLP  
320 West 13th Street  
New York, New York 10014  
212.807.7171

Coordinating Architects

POLK STANLEY YEARY ARCHITECTS LLP  
700 South Schiller Street  
Little Rock, Arkansas 72201  
501.578.0878

WITSELL EVANS RASCO  
901 West Third Street  
Little Rock, Arkansas 72201  
501.574.5300

WOODS CARADINE ARCHITECTS  
2200 South Main Street  
Little Rock, Arkansas 72206  
501.574.4000

Landscape Architects

HARGREAVES ASSOCIATES  
118 Magazine Street  
Cambridge, Massachusetts 02139  
617.651.0070

LANDSCAPE ARCHITECTURE, Inc.  
2300 Cottondale Lane Suite 202  
Little Rock, Arkansas 72202  
501.574.5610

Structural Engineer

LESLIE E. ROBERTSON ASSOC. RLLP  
50 Broad Street, 47th Floor  
New York, New York 10004  
212.750.9000

MEP Engineers

FLACK + KURTZ, Inc.  
475 Fifth Avenue  
New York, New York 10017  
212.532.9600

CROMMELL ARCHITECTS ENGINEERS  
101 South Spring Street  
Little Rock, Arkansas 72201  
501.372.2900


Curtainwall Consultant

R. A. HEINTGES ARCHITECTS  
126 Fifth Avenue, 9th Floor  
New York, New York 10011  
212.652.2968

Seal



100% Construction Documents 09/27/02  
90% Progress Printing 08/30/02  
100% Structural CD Progress\* 07/01/02  
Issue Date  
\*New Former A450 details on A520 dwgs









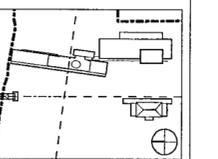


Job No 9908  
Scale 1/2" = 1'-0"  
Date September 27, 2002  
Title

**MUSEUM INTERIOR  
DETAILS INTERIOR  
STOREFRONT SYSTEM**

Sheet No

**A450**

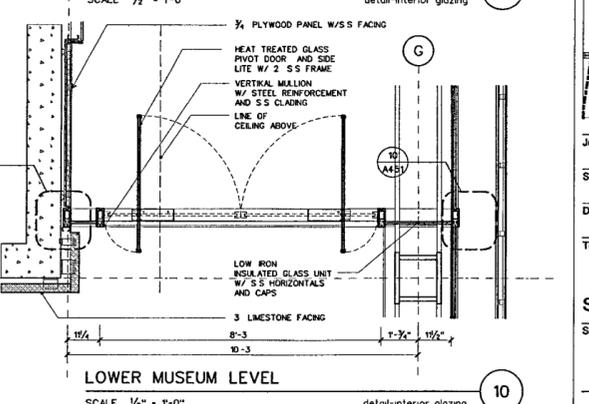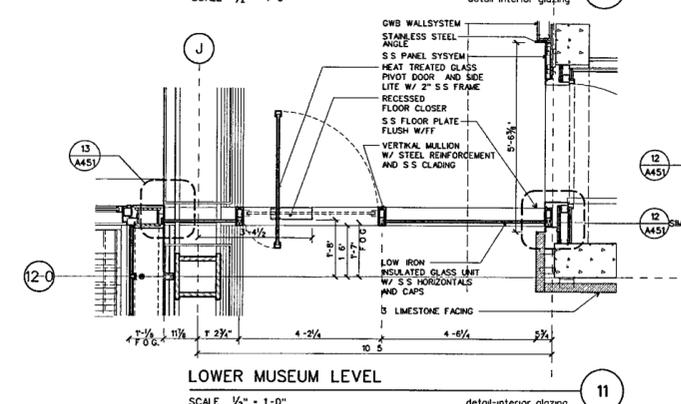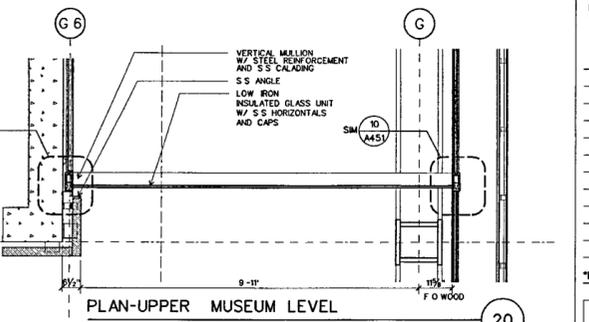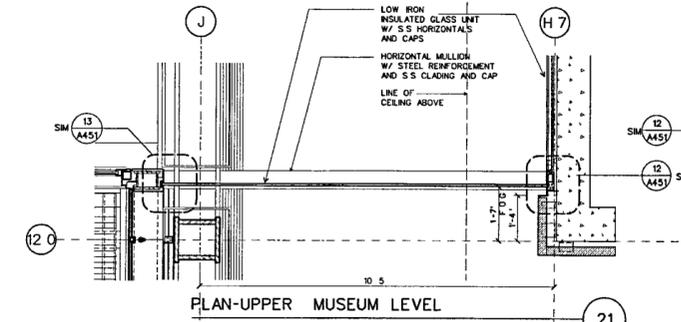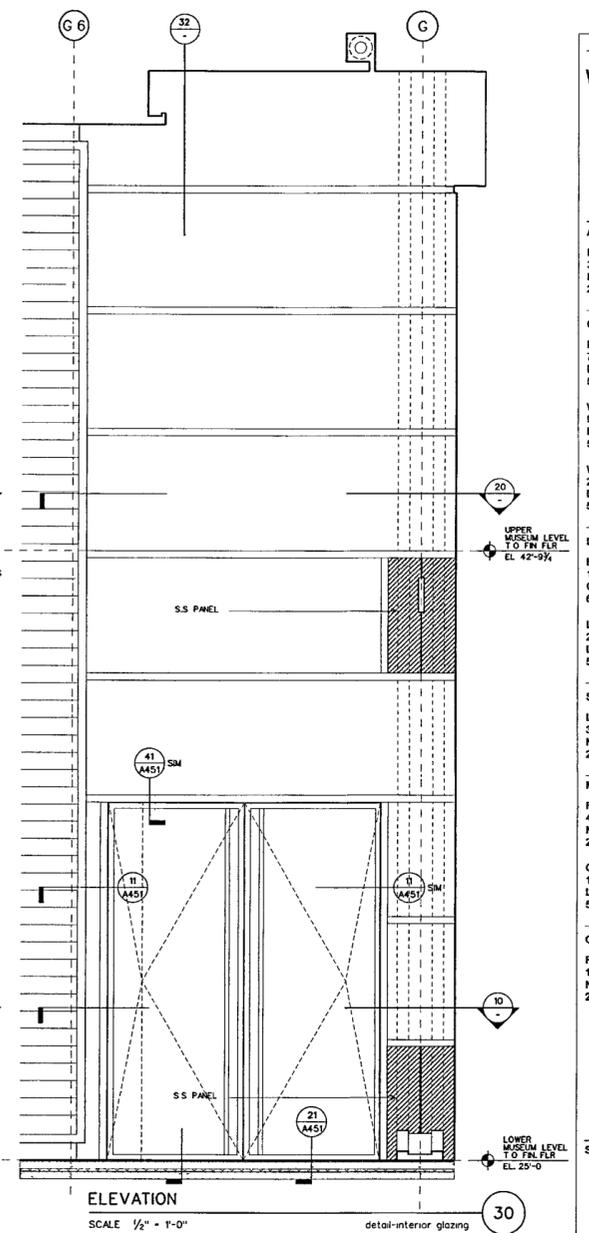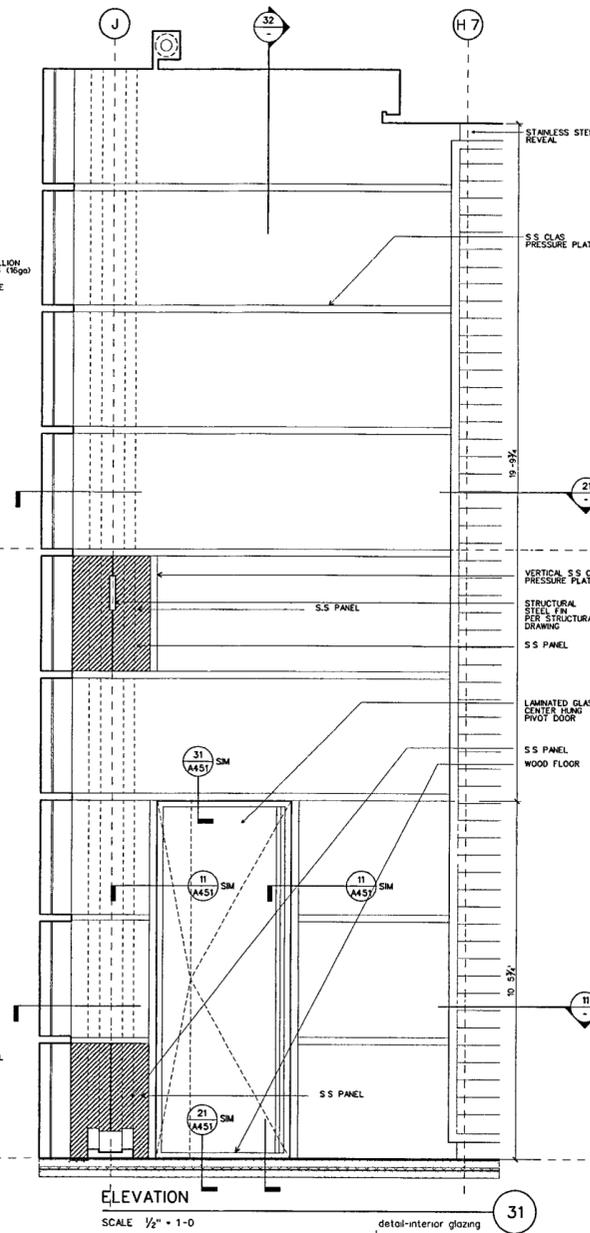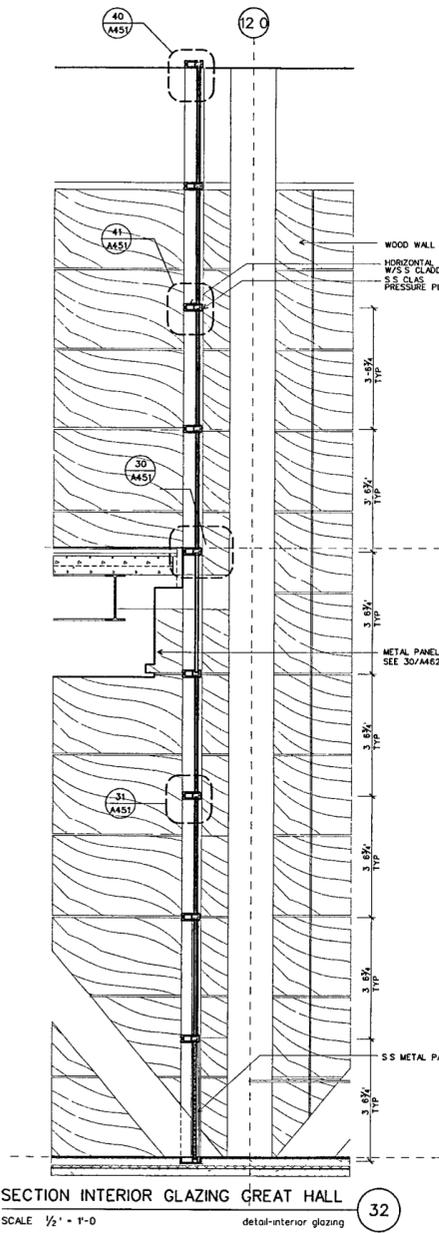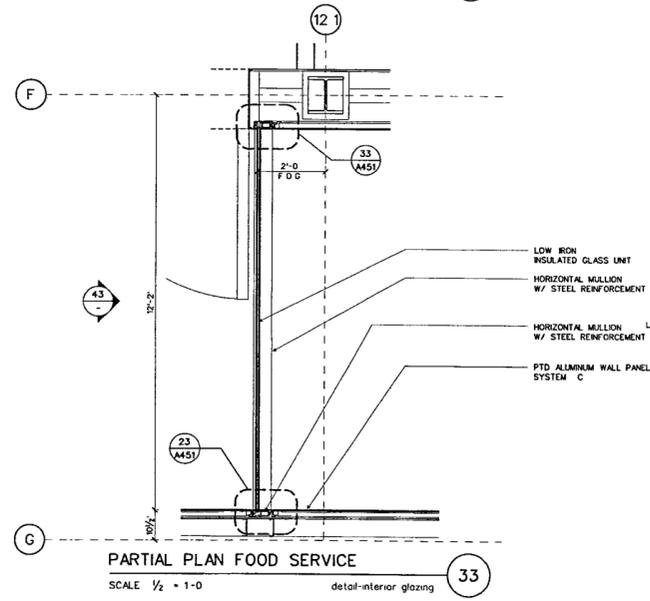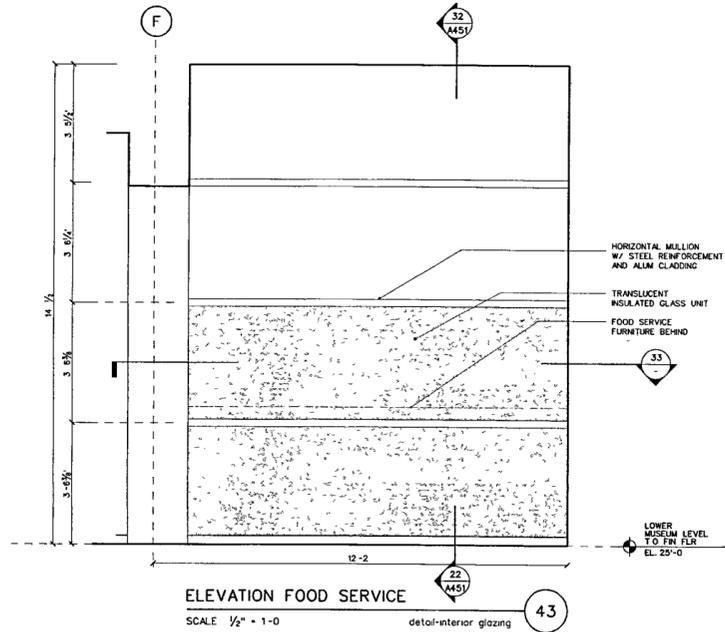

**FOR OFFICIAL USE ONLY**