

**WILLIAM J CLINTON
PRESIDENTIAL
CENTER**

LITTLE ROCK, ARKANSAS

Architect
POLSHEK PARTNERSHIP LLP
320 West 13th Street
New York, New York 10014
212 807 7171

Coordinating Architects
POLK STANLEY YEARY ARCHITECTS LM
700 South Schiller Street
Little Rock, Arkansas 72201
501 378 0878

WITSELL EVANS RASCO
901 West Third Street
Little Rock, Arkansas 72201
501 374 5300

WOODS CARADINE ARCHITECTS
2200 South Main Street
Little Rock, Arkansas 72206
501 374 4060

Landscape Architects
HARGREAVES ASSOCIATES
118 Magazine Street
Cambridge Massachusetts 02139
617 661 0070

LANDSCAPE ARCHITECTURE, Inc.
2300 Cottingham Lane Suite 202
Little Rock, Arkansas 72202
501 374 5810

Structural Engineer
LESLIE E ROBERTSON ASSOC., RLLP
30 Broad Street, 47th Floor
New York, New York 10004
212 750 9000

MEP Engineers
FLACK + KURTZ Inc
475 Fifth Avenue
New York, New York 10017
212 652 6900

CROWMELL ARCHITECTS ENGINEERS
101 South Spring Street
Little Rock, Arkansas 72201
501 372 2900

Curtainwall Consultant
R. A. HEINTGES ARCHITECTS
125 Fifth Avenue, 9th Floor
New York, New York 10011
212 652 2966




100% Construction Documents 09/27/02
90% Progress Printing 08/30/02
100% Struct/CD Progress 07/01/02
Issue Date
*New Former A452 details on A520 dwgs

Job No. 9908
Scale 1'-1 1/2" / 3" = 1'-0"
Date September 27, 2002


Title **MUSEUM BUILDING
INTERIOR STOREFRONT
SYSTEMS**

Sheet No. **A452**


FOR OFFICIAL USE ONLY

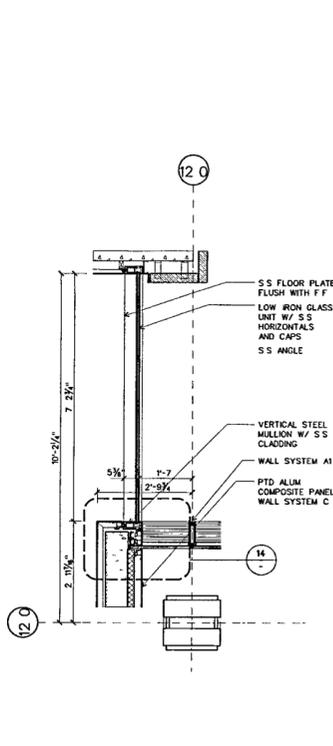


PLAN AT ESCALATOR LANDING
SCALE 3" = 1'-0" D-INTERIOR-GLAZING-02

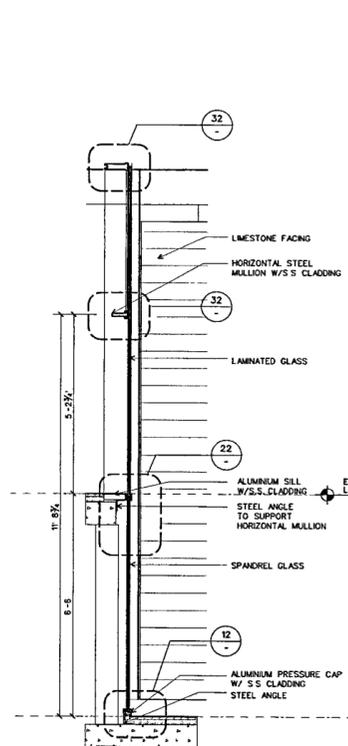


SECTION AT ESCALATOR LANDING
SCALE 3" = 1'-0" D-INTERIOR-GLAZING-02

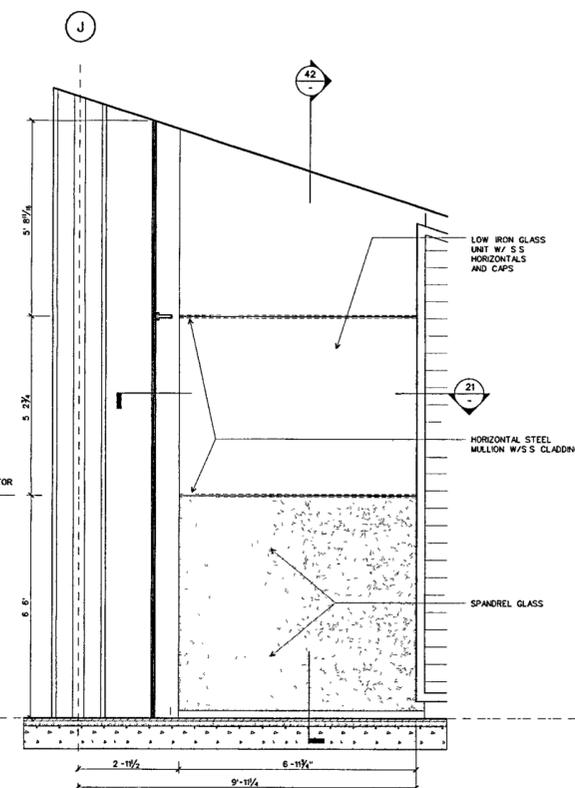


ELEVATION AT ESCALATOR LANDING
SCALE 1/2" = 1'-0"

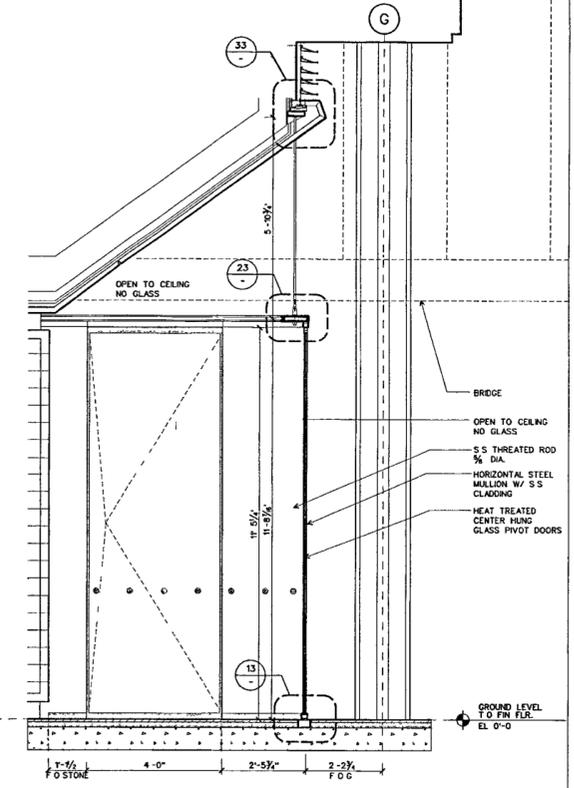


ELEVATION GLASS DOOR AT STAIR
SCALE 1/2" = 1'-0"

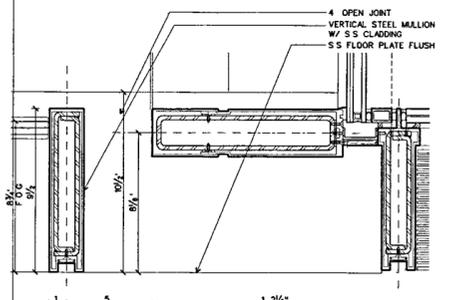


DETAIL AT SOUTH-EAST CORNER
SCALE 3" = 1'-0" D-INTERIOR-GLAZING-02

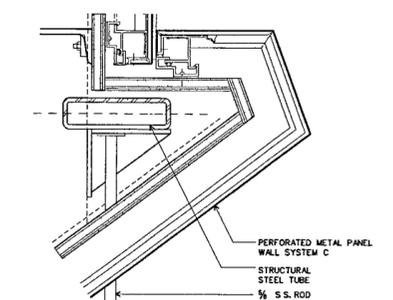


DETAIL AT BELLY
SCALE 3" = 1'-0" D-INTERIOR-GLAZING-02

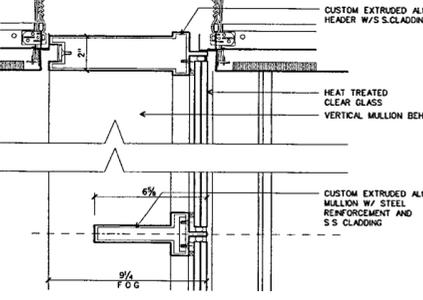


DETAIL AT CEILING
SCALE 3" = 1'-0" D-INTERIOR-GLAZING-02

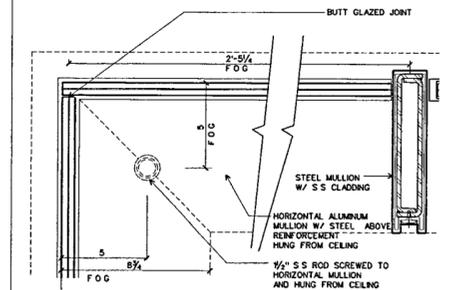


CORNER DETAIL GIFT SHOP GLAZING
SCALE 3" = 1'-0" D-INTERIOR-GLAZING-02

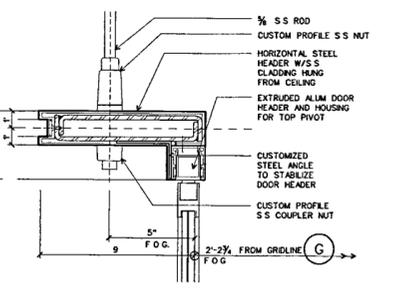


DOOR HEAD GIFT SHOP
SCALE 3" = 1'-0" D-INTERIOR-GLAZING-02

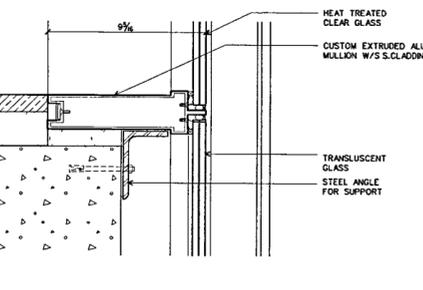


DETAIL AT ESCALATOR LANDING
SCALE 3" = 1'-0" D-INTERIOR-GLAZING-02

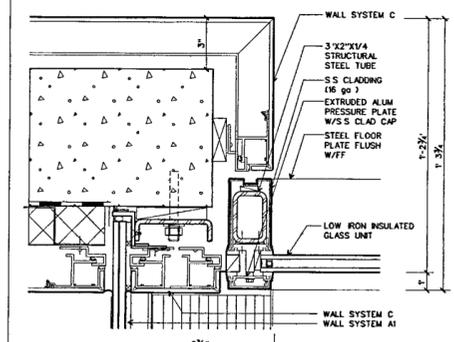


DETAIL AT ESCALATOR WALL
SCALE 3" = 1'-0" D-INTERIOR-GLAZING-02

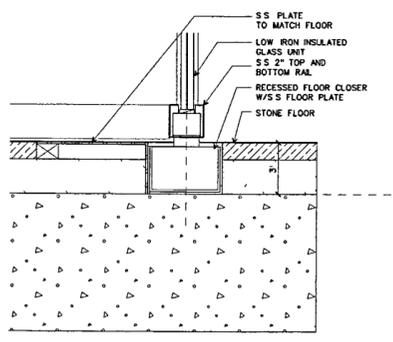


DETAIL FLOOR CLOSER SHOP
SCALE 3" = 1'-0" D-INTERIOR-GLAZING-02

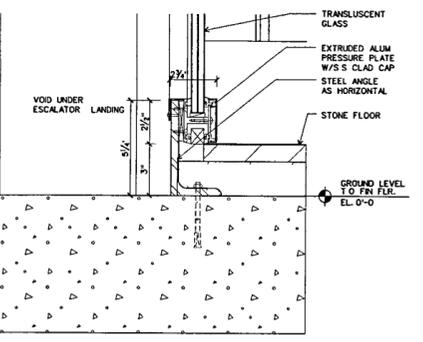

DETAIL AT FLOOR
SCALE 3" = 1'-0" D-INTERIOR-GLAZING-02

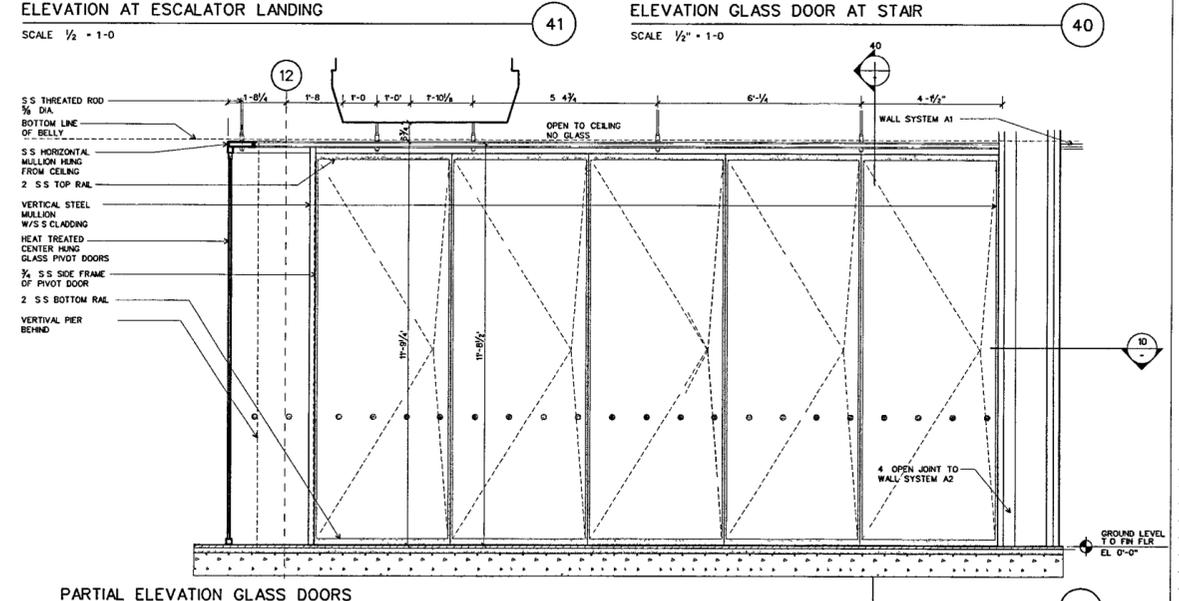

PARTIAL ELEVATION GLASS DOORS
SCALE 1/2" = 1'-0" D-INTERIOR-GLAZING-02

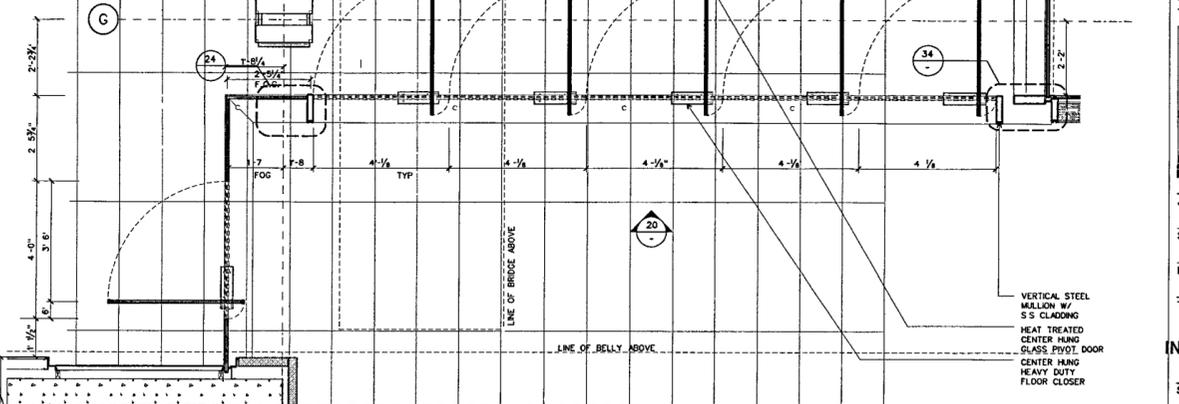

PLAN AT GIFT SHOP
SCALE 1/2" = 1'-0" D-INTERIOR-GLAZING-02