

**WILLIAM J CLINTON  
PRESIDENTIAL  
CENTER**

LITTLE ROCK, ARKANSAS

Architect  
POLSHEK PARTNERSHIP LLP  
320 West 13th Street  
New York, New York 10014  
212.807.7171

Coordinating Architects  
POLK STANLEY YEARY ARCHITECTS Ltd  
700 South Schiller Street  
Little Rock, Arkansas 72201  
501.378.0878

WITSELL EVANS RASCO  
901 West Third Street  
Little Rock, Arkansas 72201  
501.374.5300

WOODS CARADINE ARCHITECTS  
2200 South Main Street  
Little Rock, Arkansas 72206  
501.374.4000

Landscape Architects  
HARGREAVES ASSOCIATES  
118 Magazine Street  
Cambridge, Massachusetts 02139  
617.661.0070


LANDSCAPE ARCHITECTURE, Inc.  
2300 Cottondale Lane Suite 202  
Little Rock, Arkansas 72202  
501.374.9510

Structural Engineer  
LESLIE E. ROBERTSON ASSOC. RLLP  
30 Broad Street, 4th Floor  
New York, New York 10004  
212.750.9000


MEP Engineers  
FLACK + KURTZ Inc.  
475 Fifth Avenue  
New York, New York 10017  
212.532.9600

CROMMELL ARCHITECTS ENGINEERS  
101 South Spring Street  
Little Rock, Arkansas 72201  
501.372.2900

Curtainwall Consultant  
R. A. HEINTGES ARCHITECTS  
126 Fifth Avenue, 9th Floor  
New York, New York 10011  
212.652-2965

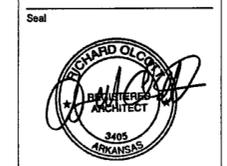

100% Construction Documents	09/27/02
90% Progress Printing	08/30/02
100% Struct./CD Progress	07/01/02
Issue	Date

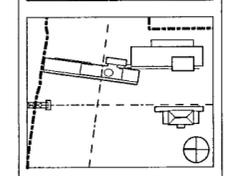

Job No. 6608

Scale 1/2" = 1'-0"


Date September 27, 2002

Title MUSEUM BUILDING  
INTERIOR DETAILS  
SYSTEMS


Sheet No.

**A453**


FOR OFFICIAL USE ONLY

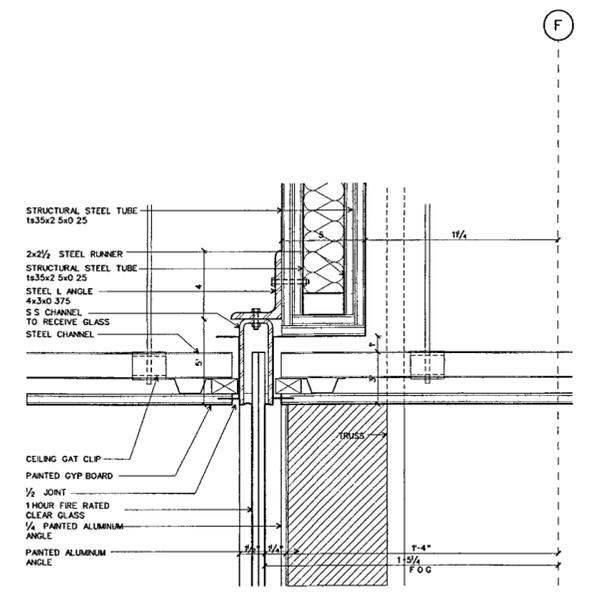


**DETAIL AT CEILING**  
SCALE 3" = 1'-0"  
detail/interior glazing03 42

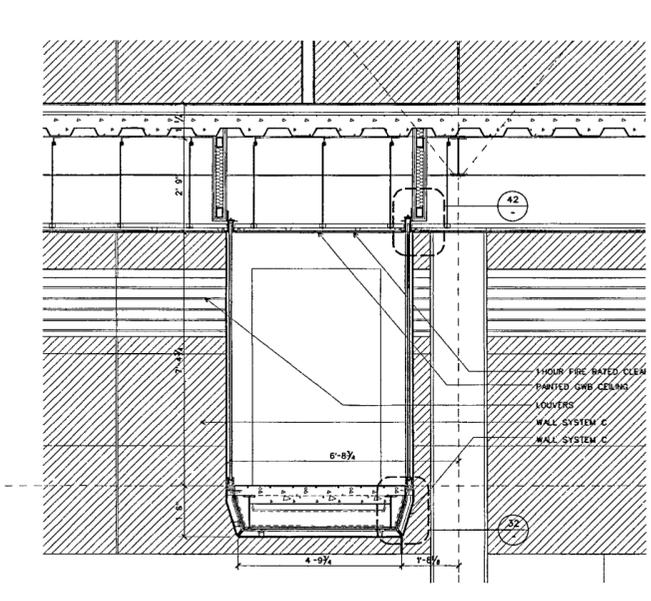


**CROSS SECTION**  
SCALE 1/2" = 1'-0"  
detail/interior glazing 03 41

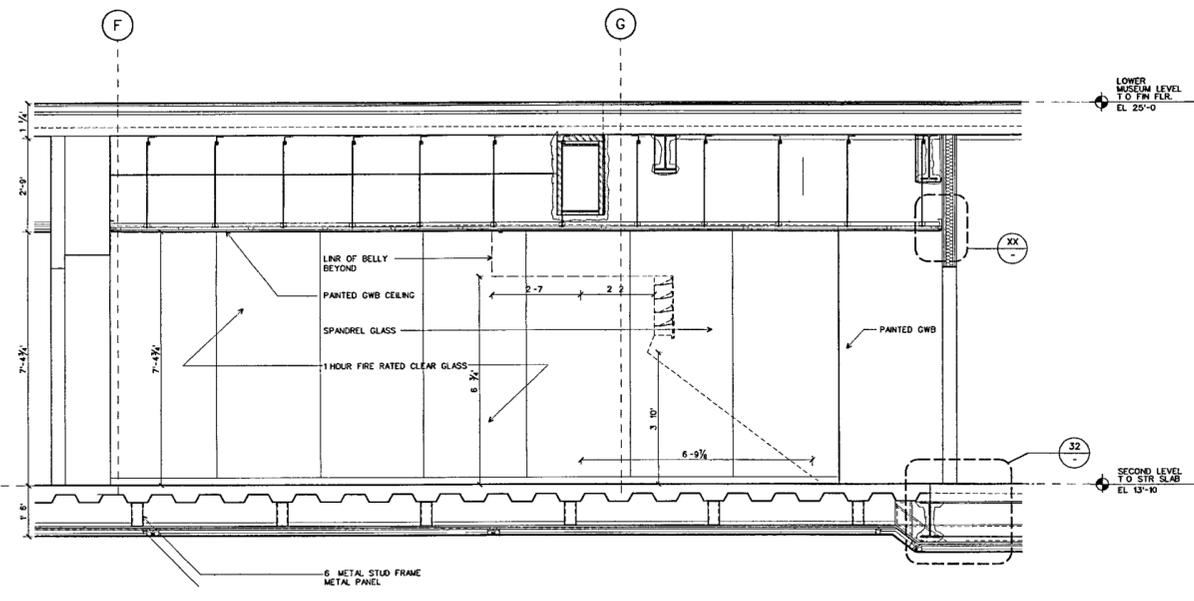


**BRIDGE INTERIOR ELEVATION**  
SCALE 1/2" = 1'-0"  
detail/interior glazing 03 40

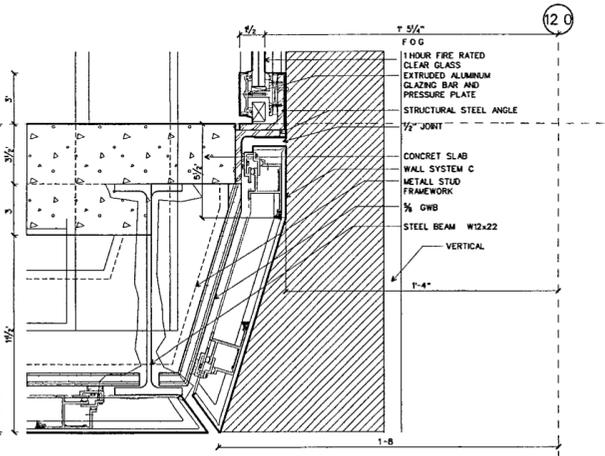


**DETAIL AT FLOOR**  
SCALE 3" = 1'-0"  
detail/interior glazing03 32

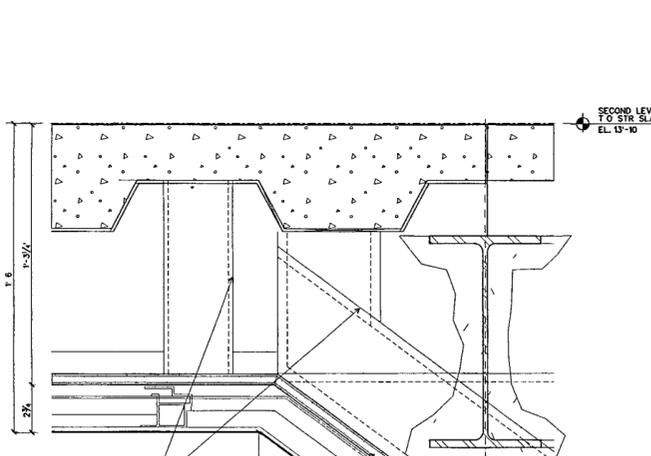


**DETAIL AT BRIDGE BUILDING WALL SYSTEM C**  
SCALE 3" = 1'-0"  
detail/interior glazing03 31

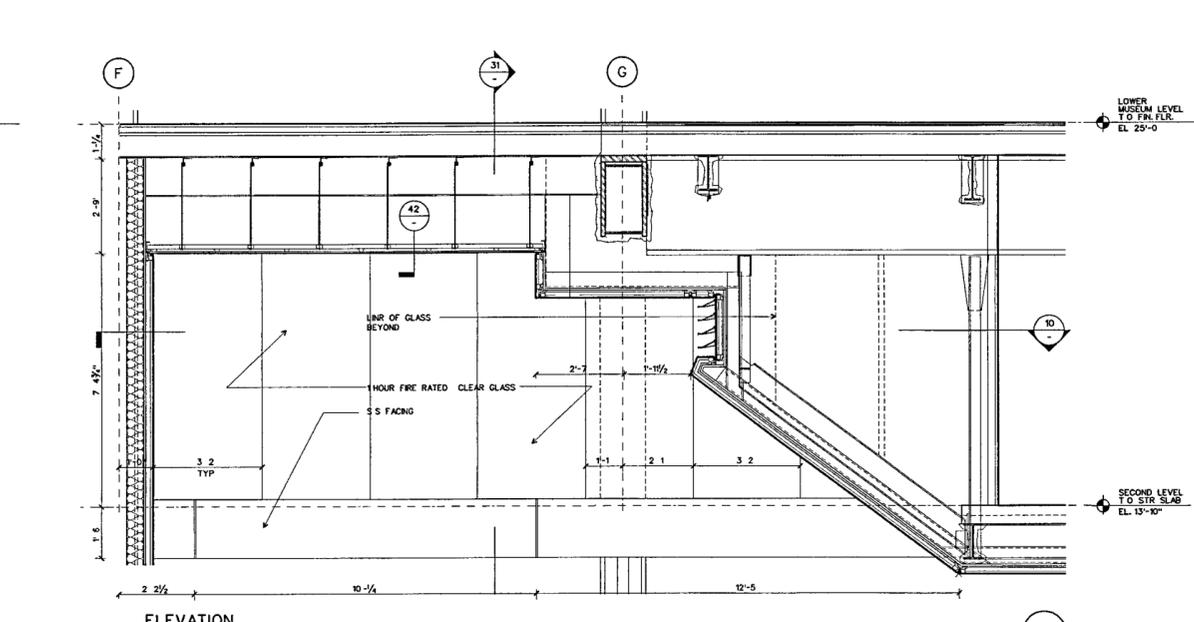


**ELEVATION**  
SCALE 1/2" = 1'-0"  
detail/interior glazing 03 30

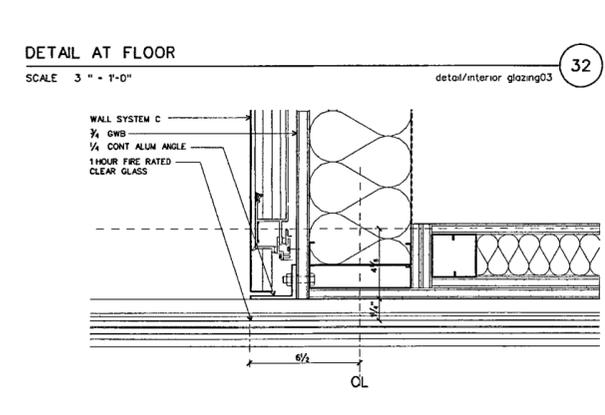


**PLAN DETAIL AT METAL PANEL TERMINATION**  
SCALE 3" = 1'-0"  
detail/interior glazing03 22

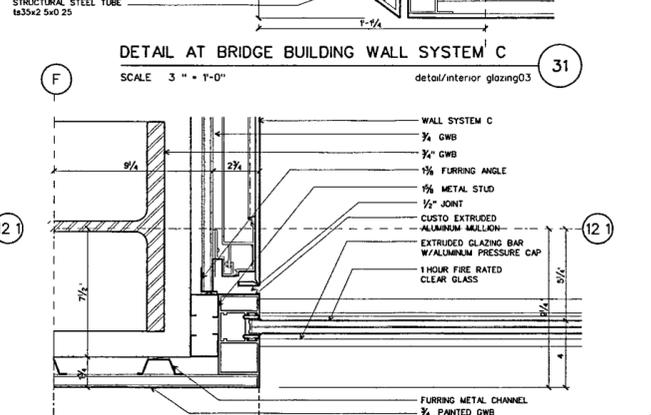


**PLAN DETAIL AT ELEVATOR CORE**  
SCALE 3" = 1'-0"  
detail/interior glazing03 21

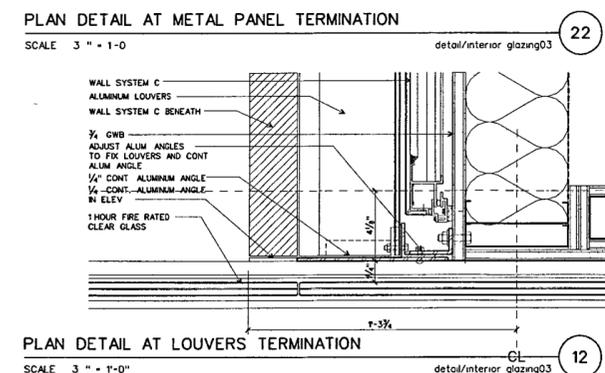

**PLAN DETAIL AT LOUVERS TERMINATION**  
SCALE 3" = 1'-0"  
detail/interior glazing03 12

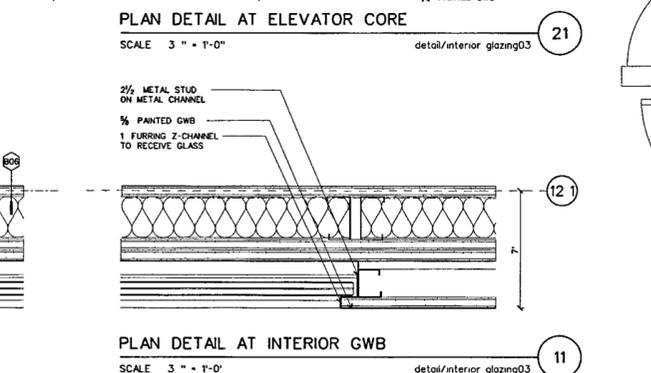

**PLAN DETAIL AT INTERIOR GWB**  
SCALE 3" = 1'-0"  
detail/interior glazing03 11

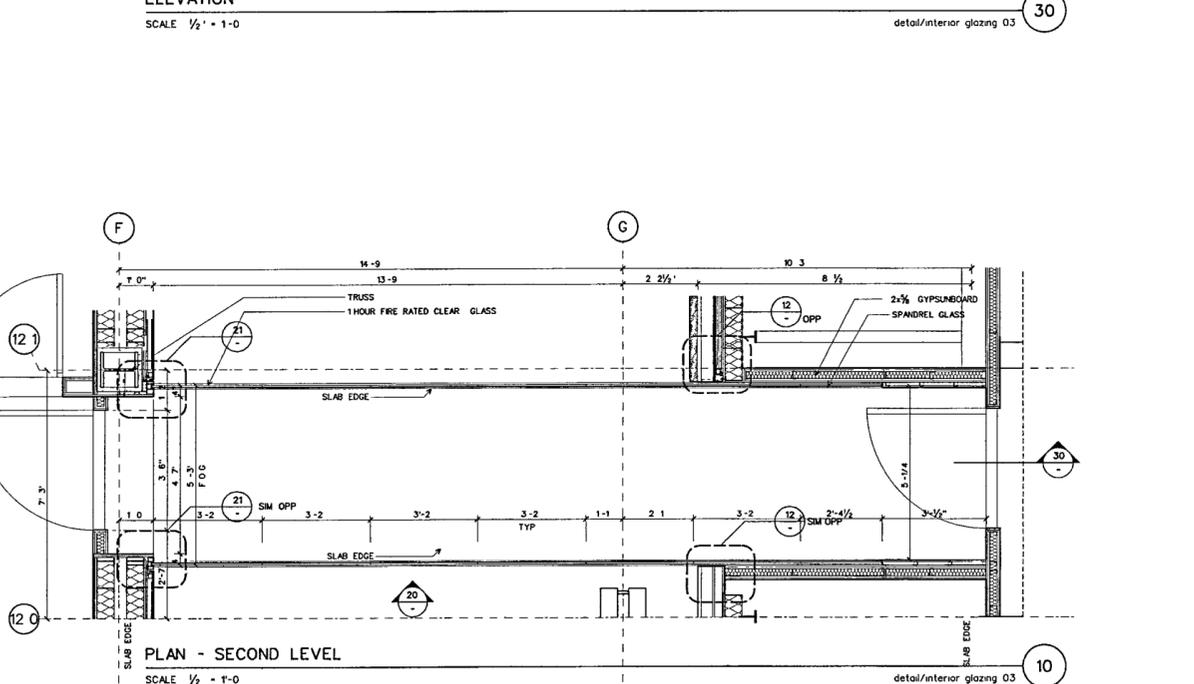

**PLAN - SECOND LEVEL**  
SCALE 1/2" = 1'-0"  
detail/interior glazing 03 10