

**WILLIAM J CLINTON
PRESIDENTIAL
CENTER**

LITTLE ROCK, ARKANSAS

Architect
POLSHAK PARTNERSHIP LLP
320 West 13th Street
New York, New York 10014
212 807 7171

Coordinating Architects
POLK STANLEY YEARY ARCHITECTS LTD
700 South Schiller Street
Little Rock, Arkansas 72201
501 378 0878

WITSELL EVANS RASCO
901 West Third Street
Little Rock, Arkansas 72201
501 374 5300

WOODS CARADINE ARCHITECTS
2200 South Main Street
Little Rock, Arkansas 72206
501 374 4060

Landscape Architects
HARGREAVES ASSOCIATES
118 Magazine Street
Cambridge, Massachusetts 02139
617 661 0070


LANDSCAPE ARCHITECTURE, Inc.
2300 Cottondale Lane Suite 202
Little Rock, Arkansas 72202
501 374 5810

Structural Engineer
LESLIE E. ROBERTSON ASSOC., RLLP
30 Broad Street, 47th Floor
New York, New York 10004
212 750 9000


MEP Engineers
FLACK + KURTZ Inc.
475 Fifth Avenue
New York, New York 10017
212 532 9600

CROMWELL ARCHITECTS ENGINEERS
101 South Spring Street
Little Rock, Arkansas 72201
501 372 2900

Curtainwall Consultant
R. A. HEINTGES ARCHITECTS
126 Fifth Avenue, 9th Floor
New York, New York 10011
212 652 2968

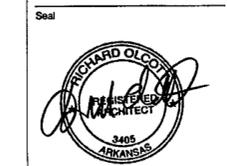

100% Construction Documents	09/27/02
90% Progress Printing	08/30/02
100% Struct./CD Progress	07/01/02
Issue	Date

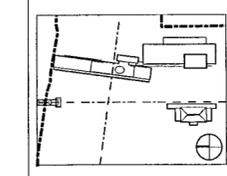


Job No 9908
Scale 1'-1/2" / 3" = 1'-0"
Date September 27, 2002
Title

**MUSEUM BUILDING
INTERIOR DETAILS
STONE**


Sheet No

A455


FOR OFFICIAL USE ONLY

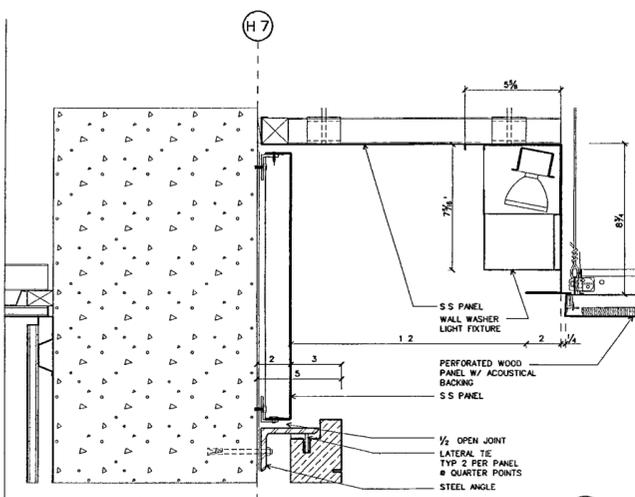


DETAIL AT TOP OF STONE
SCALE 3" = 1'-0"
detail/interior-glazing04 43

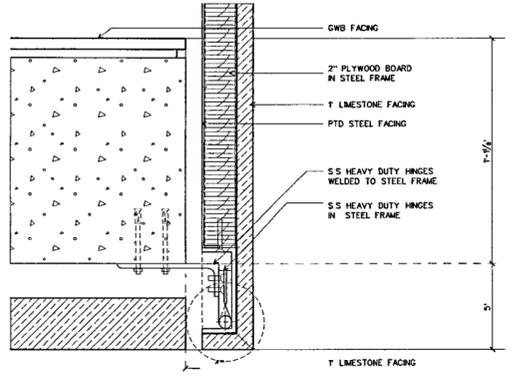


PLAN DETAIL AT DOOR HINGE PROJECTION ROOM
SCALE 3" = 1'-0"
detail/interior-glazing04 42

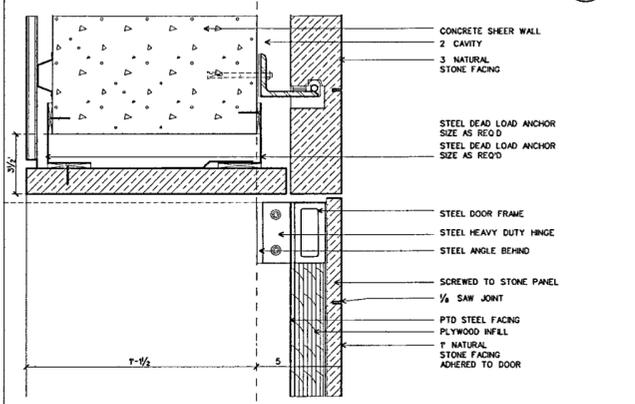


DETAIL AT DOOR HEAD PROJECTION ROOM
SCALE 3" = 1'-0"
detail/interior-glazing04 33

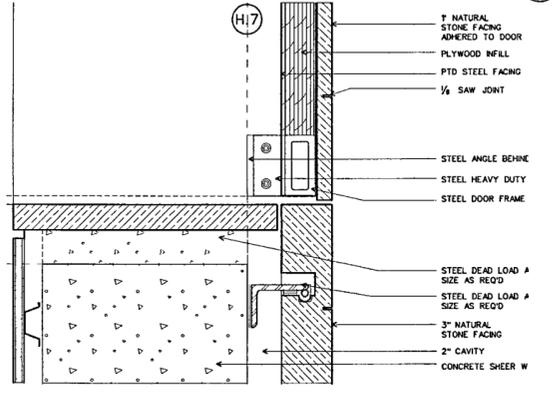


DETAIL AT CATWALK FRONT
SCALE 3" = 1'-0"
detail/interior-glazing04 32

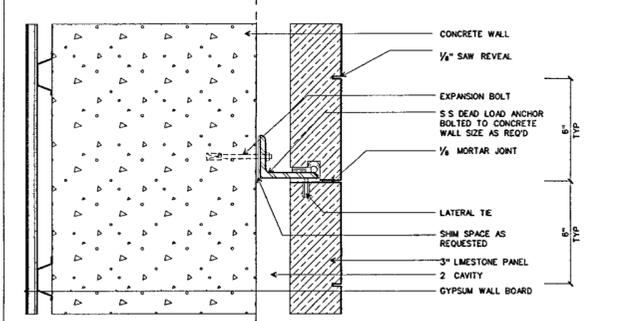


DETAIL TYP. STONE BRACKET
SCALE 3" = 1'-0"
detail/interior-glazing04 23

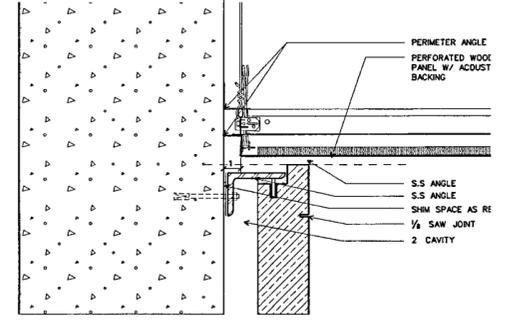


DETAIL AT CATWALK CEILING
SCALE 3" = 1'-0"
detail/interior-glazing04 22

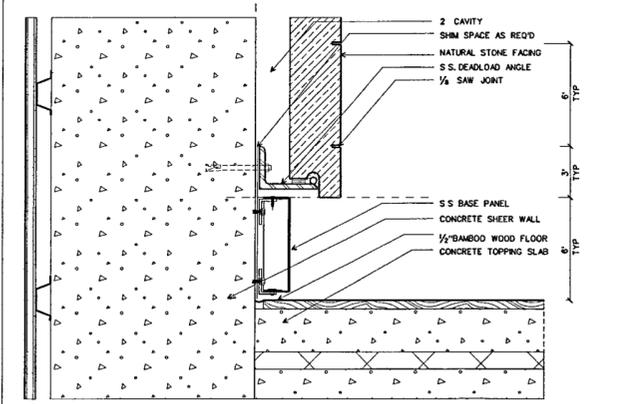


SECTION AT FLOOR
SCALE 3" = 1'-0"
detail/interior-glazing04 13

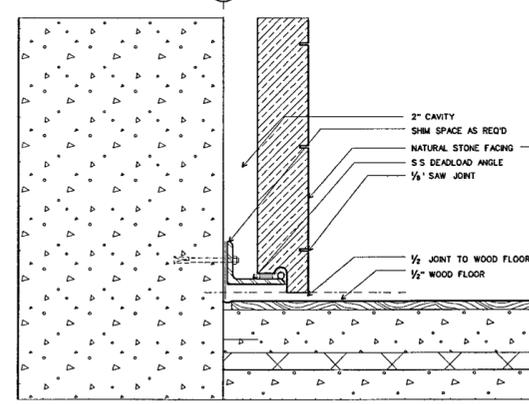


BASE AT CATWALK
SCALE 3" = 1'-0"
detail/interior-glazing04 12

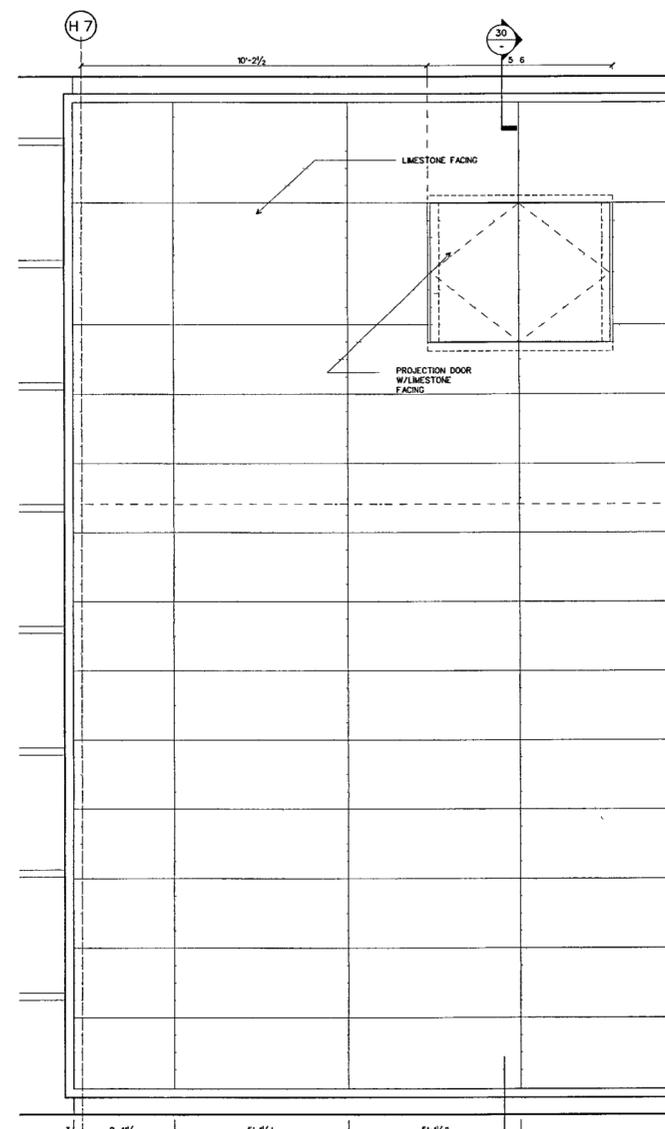


PARTIAL ELEVATION
SCALE 1/2" = 1'-0"
detail/interior-glazing04 31

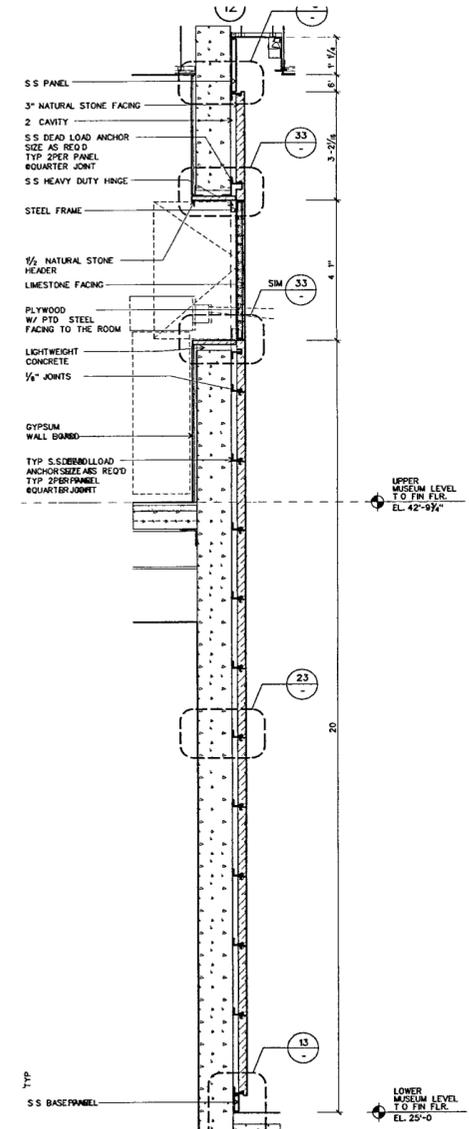

SECTION
SCALE 1/2" = 1'-0"
detail/interior-glazing04 30

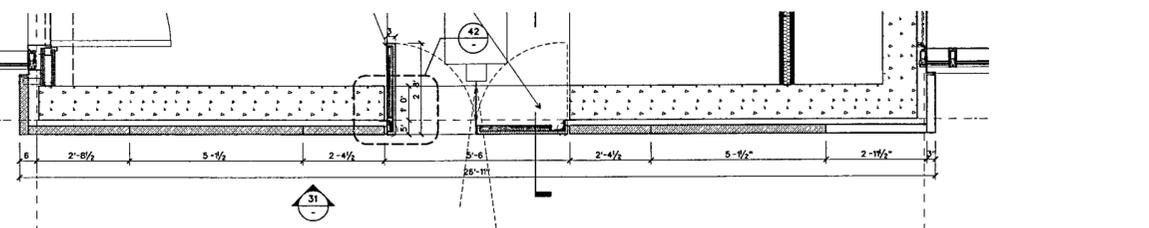

PLAN AT PROJECTION ROOM
SCALE 1/2" = 1'-0"
detail/interior-glazing04 20

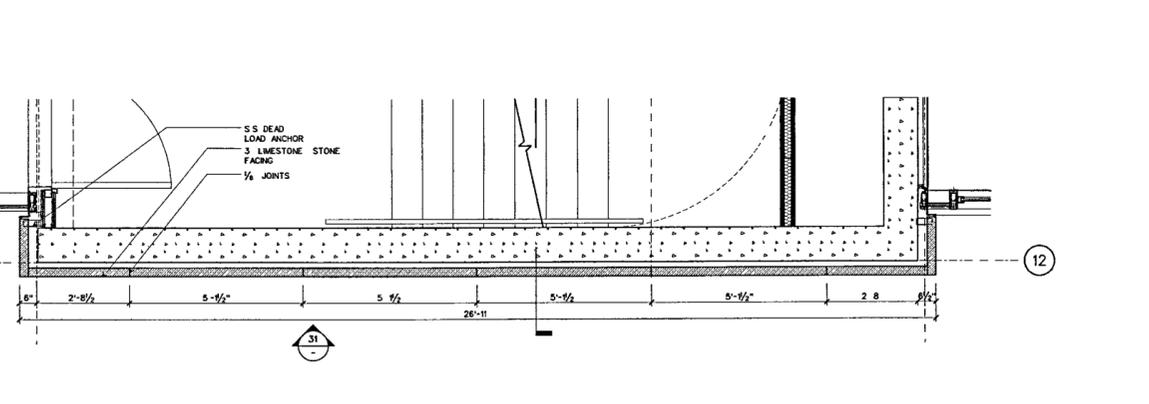

PLAN AT STAIR
SCALE 1/2" = 1'-0"
detail/interior-glazing04 10