

**WILLIAM J CLINTON
PRESIDENTIAL
CENTER**

LITTLE ROCK, ARKANSAS

Architect
POLISHEK PARTNERSHIP LLP
320 West 13th Street
New York, New York 10014
212 807 7171

Coordinating Architects
POLK STANLEY YEARY ARCHITECTS Ltd
700 South Schiller Street
Little Rock, Arkansas 72201
501 378 0878

WITSELL EVANS RASCO
901 West Third Street
Little Rock, Arkansas 72201
501 374 5300

WOODS CARADINE ARCHITECTS
2200 South Main Street
Little Rock, Arkansas 72206
501 374 4060

Landscape Architects
HARGREAVES ASSOCIATES
116 Magazine Street
Cambridge, Massachusetts 02139
617 661 0070

LANDSCAPE ARCHITECTURE, Inc
2300 Cottondale Lane Suite 202
Little Rock, Arkansas 72202
501 374 5810

Structural Engineer
LESLIE E. ROBERTSON ASSOC., RLLP
30 Broad Street, 47th Floor
New York, New York 10004
212 750 9000

MEP Engineers
FLACK + KURTZ Inc.
475 Fifth Avenue
New York, New York 10017
212 532 9600


CROMWELL ARCHITECTS ENGINEERS
101 South Spring Street
Little Rock, Arkansas 72201
501 372 2900

Curtilwall Consultant
R. A. HEINTGES ARCHITECTS
126 Fifth Avenue, 9th Floor
New York, New York 10011
212 652 2966

Seal



100% Construction Documents 09/27/02
90% Progress Printing 09/30/02
Issue Date

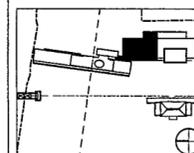

Job No 9908

Scale 1/2" = 1'-0"


Date September 27, 2002

Title

ARCHIVE BUILDING
INTERIOR DETAILS

Sheet No


A473

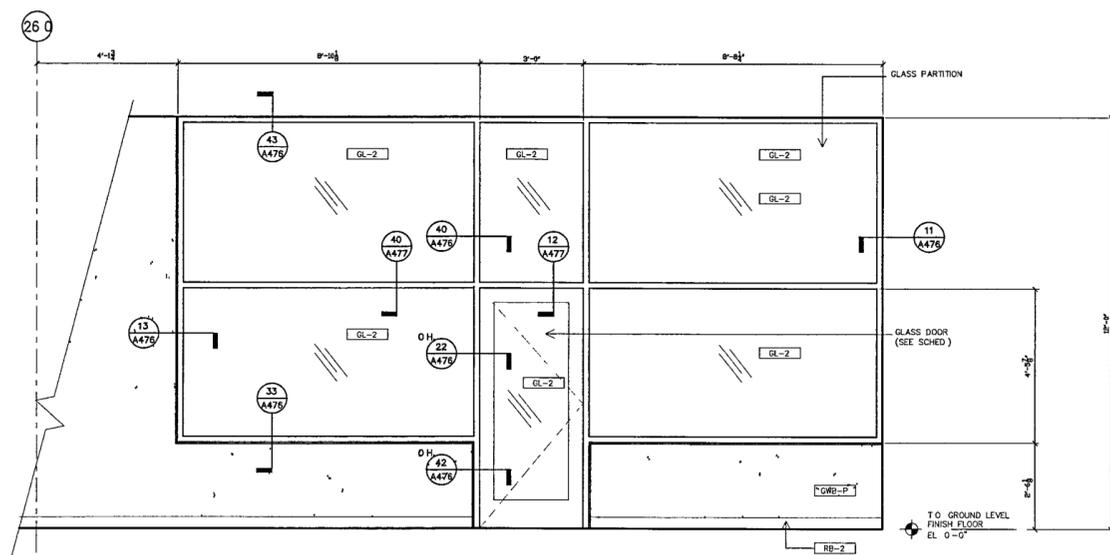

1-47 A/V LAB LOOKING WEST

SCALE 1/2" = 1'-0"


21

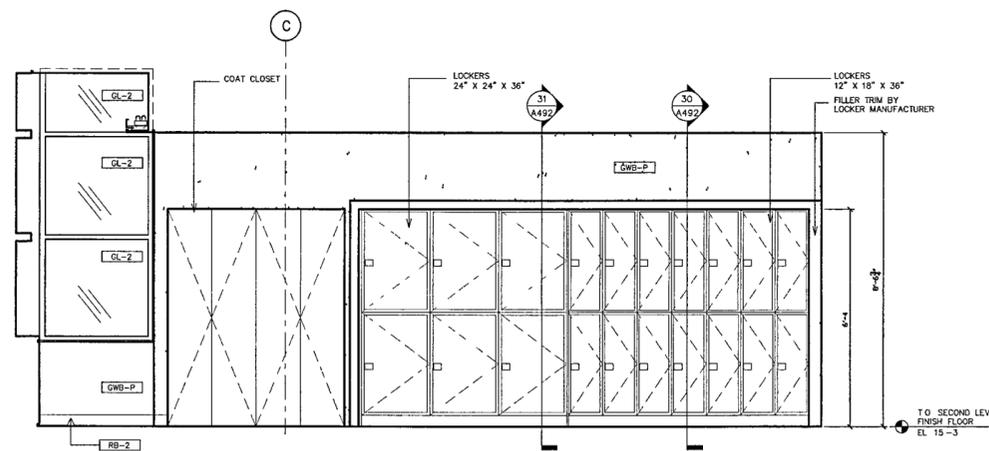

2-22 RESEARCH LOUNGE/LOCKERS LOOKING SOUTH

SCALE 1/2" = 1'-0"


20

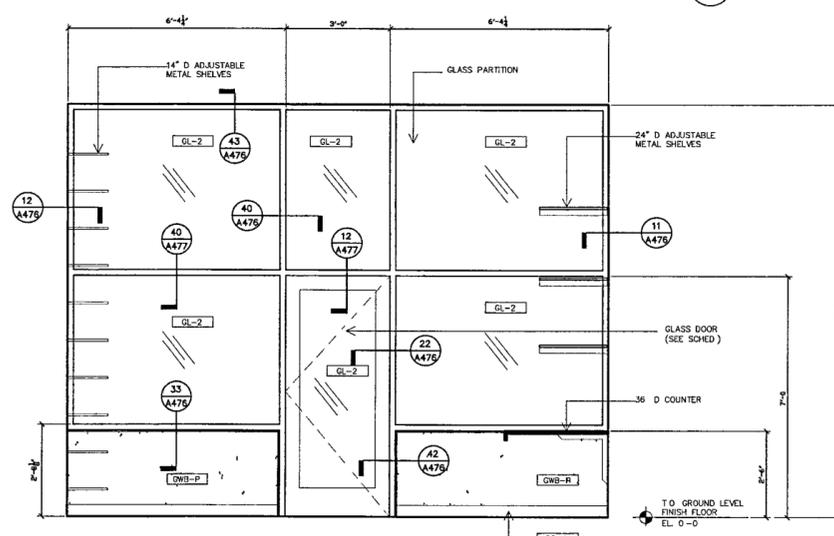

1-46 A/V RESEARCH LOOKING NORTH

SCALE 1/2" = 1'-0"

11

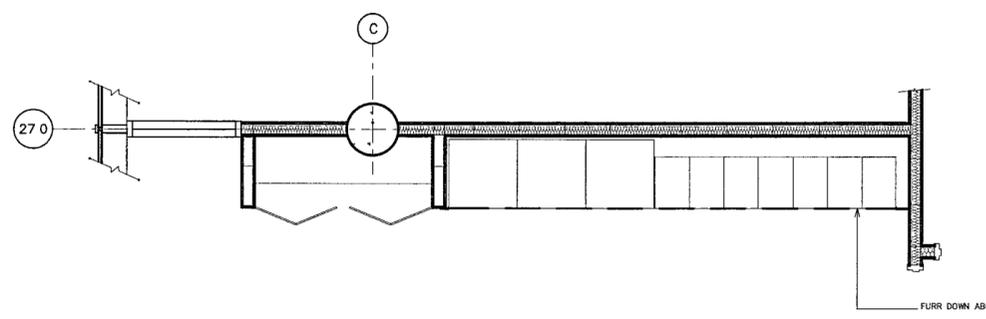

2-22 RESEARCH LOUNGE /LOCKERS ENLARGED PLAN

SCALE 1/2" = 1'-0"

10

FOR OFFICIAL USE ONLY