



WDB - 1  
WOOD BASE AT CORRIDOR  
SCALE 3" = 1'-0"

43

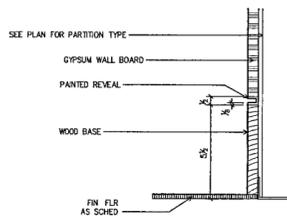


WDB - 2  
WOOD BASE AT CORRIDOR  
SCALE 3" = 1'-0"

33

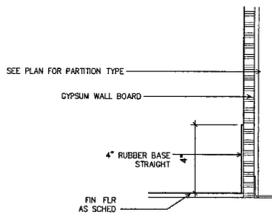


RB-1  
RUBBER BASE  
SCALE 3" = 1'-0"

23

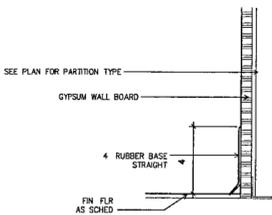


RB - 2  
RUBBER BASE  
SCALE 3" = 1'-0"

13

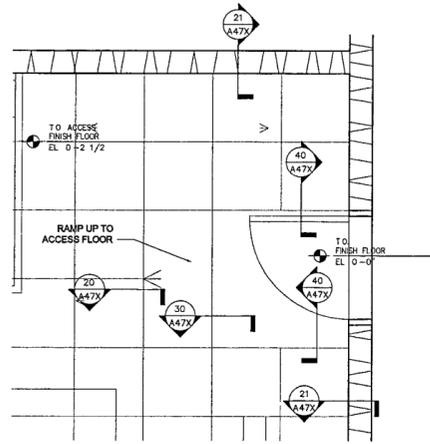


PARTIAL PLAN - NARA COMPUTER  
SCALE 1/2" = 1'-0"

42

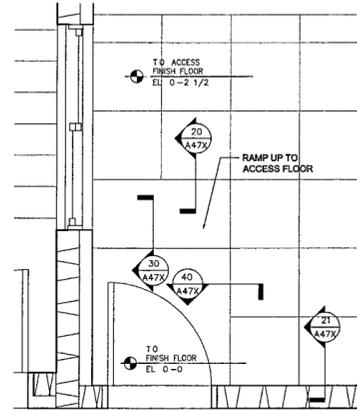


PARTIAL PLAN - SECURITY OFFICE  
SCALE 1/2" = 1'-0"

41

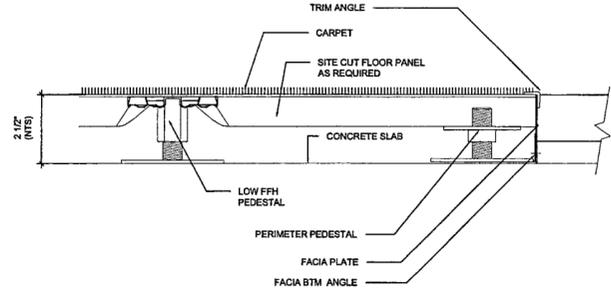


DETAIL  
SCALE 3" = 1'-0"

40

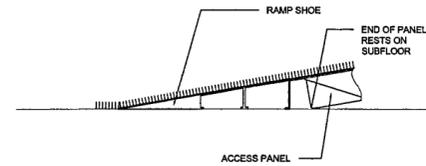


DETAIL  
SCALE 3" = 1'-0"

30

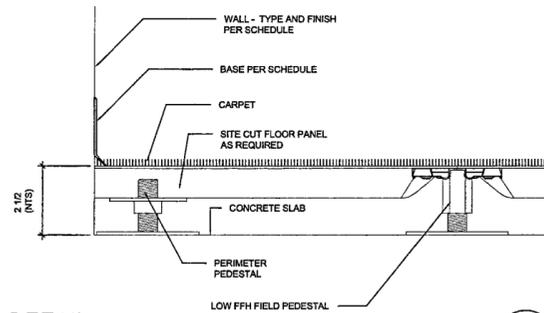


DETAIL  
SCALE 3" = 1'-0"

21

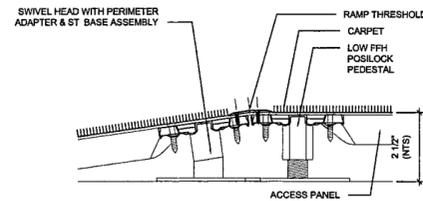

DETAIL  
SCALE 3" = 1'-0"

20

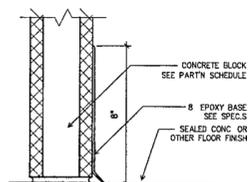

CONC - 6  
EPOXY BASE  
SCALE 3" = 1'-0"

12

WILLIAM J. CLINTON  
PRESIDENTIAL  
CENTER

LITTLE ROCK, ARKANSAS

Architect  
POLSHKE PARTNERSHIP LLP  
320 West 13th Street  
New York, New York 10014  
212.807.7171

Coordinating Architects  
POLK STANLEY YEARY ARCHITECTS Ltd  
700 South Schiller Street  
Little Rock, Arkansas 72201  
501.378.0878

WITSELL EVANS RASCO  
901 West Third Street  
Little Rock, Arkansas 72201  
501.374.5300

WOODS CARADINE ARCHITECTS  
2200 South Main Street  
Little Rock, Arkansas 72206  
501.374.4080

Landscape Architects  
HARGREAVES ASSOCIATES  
118 Magazine Street  
Cambridge, Massachusetts 02139  
617.861.0070


LANDSCAPE ARCHITECTURE Inc  
2300 Cottondale Lane Suite 202  
Little Rock, Arkansas 72202  
501.374.9610

Structural Engineer  
LESLIE E. ROBERTSON ASSOC, RLLP  
30 Broad Street, 47th Floor  
New York, New York 10004  
212.750.9000


MEP Engineers  
FLACK + KURTZ Inc.  
475 Fifth Avenue  
New York, New York 10017  
212.532.9600

CROMWELL ARCHITECTS ENGINEERS  
101 South Spring Street  
Little Rock, Arkansas 72201  
501.372.2800

Curtainwall Consultant  
R. A. HEINTGES ARCHITECTS  
126 Fifth Avenue, 9th Floor  
New York, New York 10011  
212.652.2965

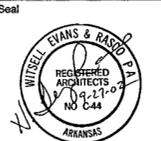

100% Construction Documents 09/27/02  
90% Progress Printing 08/30/02  
Issue Date

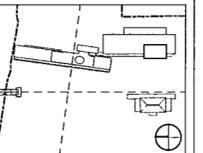

Job No 9908  
Scale 3" = 1'-0"  
Date September 27, 2002

Title  
ARCHIVE BUILDING  
INTERIOR DETAILS  
FLOOR & BASE DETAILS

Sheet No  
**A479**