

LITTLE ROCK, ARKANSAS

Architect
POLISHEK PARTNERSHIP LLP
320 West 13th Street
New York, New York 10014
212 807 7171

Coordinating Architects
POLK STANLEY YEARY ARCHITECTS LM
700 South Schiller Street
Little Rock, Arkansas 72201
501 378 0878

WITSELL EVANS RASCO
901 West Third Street
Little Rock, Arkansas 72201
501 374 5300

WOODS CARADINE ARCHITECTS
2200 South Main Street
Little Rock, Arkansas 72206
501 374 4060

Landscape Architects
HARGREAVES ASSOCIATES
118 Magazine Street
Cambridge, Massachusetts 02139
617 661 0070


LANDSCAPE ARCHITECTURE, Inc.
2300 Cottondale Lane Suite 202
Little Rock, Arkansas 72202
501 374 5610

Structural Engineer
LESLIE E. ROBERTSON ASSOC., RLLP
30 Broad Street, 47th Floor
New York, New York 10004
212 750 5000


MEP Engineers
FLACK + KURTZ Inc.
475 Fifth Avenue
New York, New York 10017
212 532 9600

CRAMWELL ARCHITECTS ENGINEERS
101 South Spring Street
Little Rock, Arkansas 72201
501 372 2500

Curtainwall Consultant
R. A. HEINTGES ARCHITECTS
126 Fifth Avenue, 9th Floor
New York, New York 10011
212 652-2966

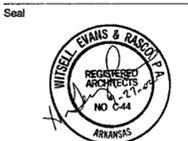

100% Construction Documents 09/27/02
90% Progress Printing 08/30/02
Issue Date

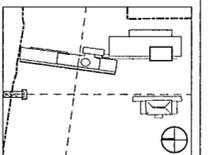

Job No 9908


Scale 1" = 1'-0"

Date September 27, 2002


Title
MILLWORK SECTIONS
ARCHIVE
GROUND LEVEL

Sheet No


A491

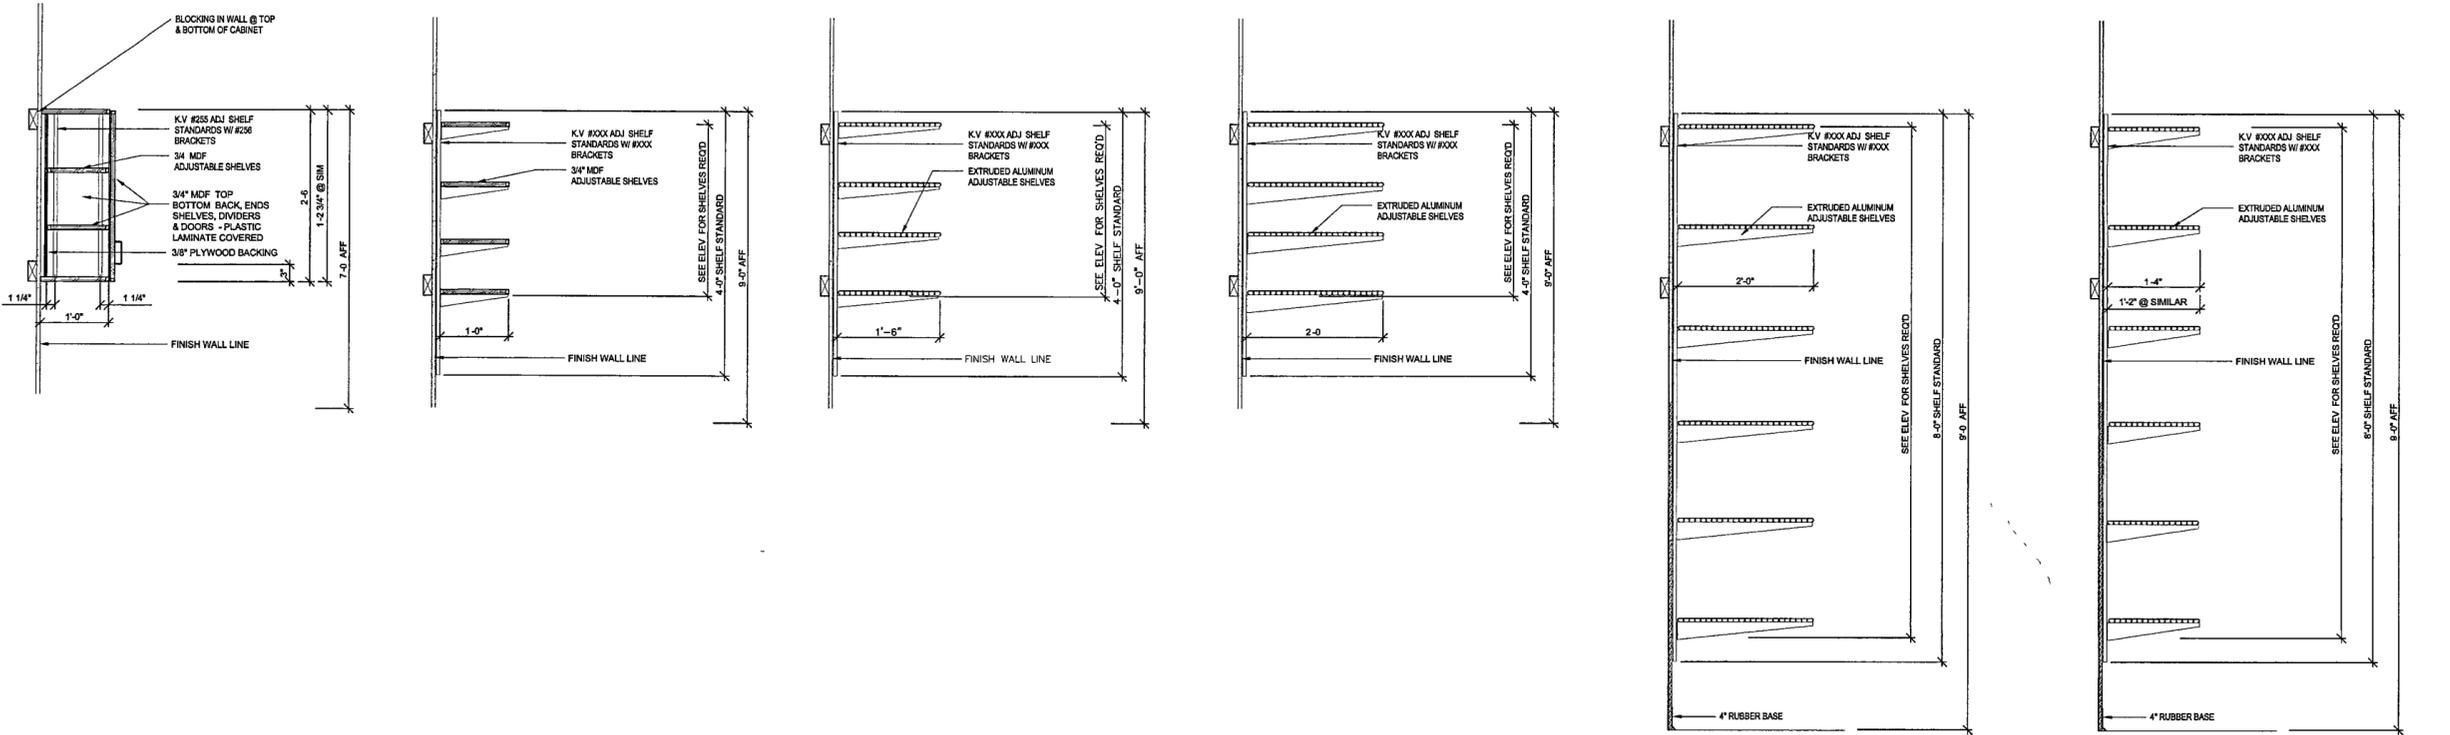

MILLWORK SECTION 35 SCALE 1" = 1'-0"
MILLWORK SECTION 34 SCALE 1" = 1'-0"
MILLWORK SECTION 33 SCALE 1" = 1'-0"
MILLWORK SECTION 32 SCALE 1" = 1'-0"
MILLWORK SECTION 31 SCALE 1" = 1'-0"
MILLWORK SECTION 30 SCALE 1" = 1'-0"

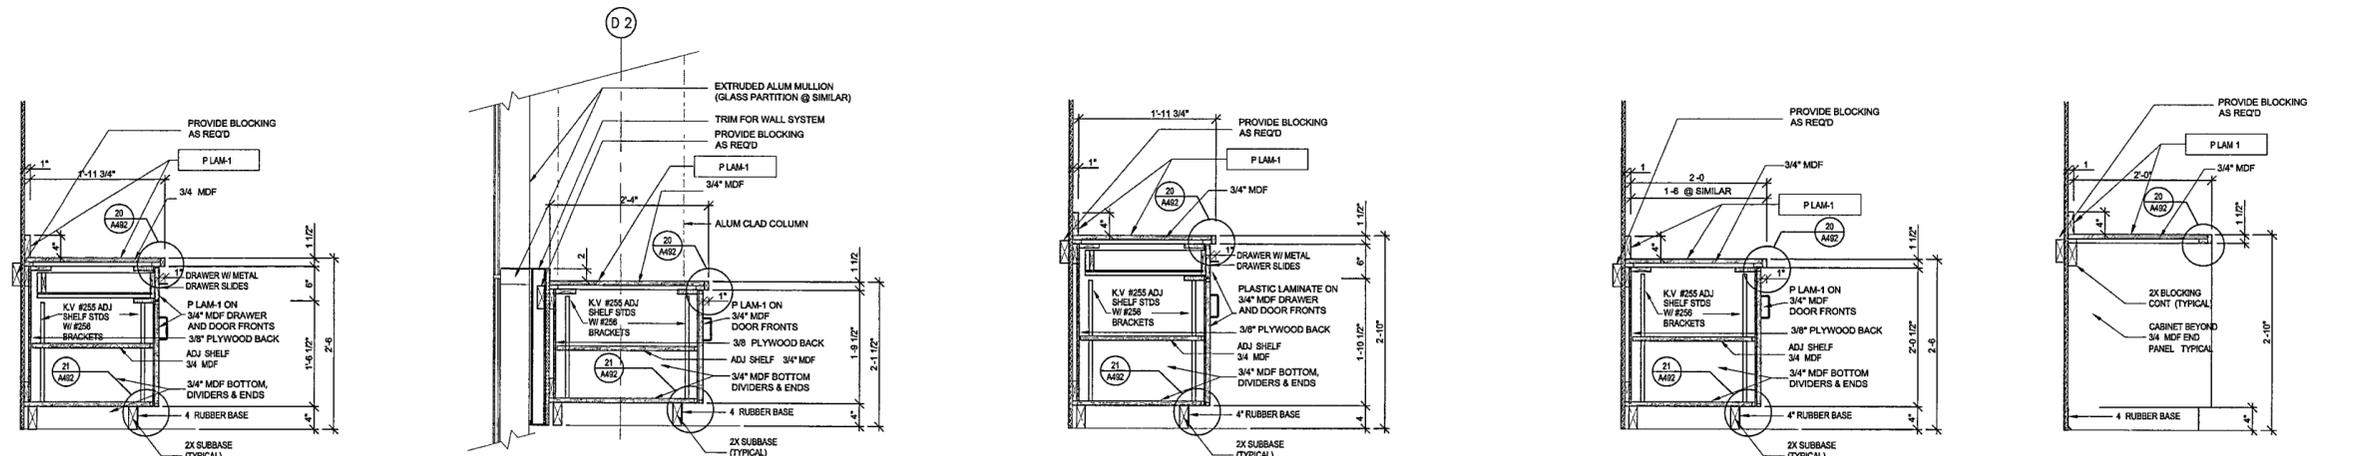

MILLWORK DETAIL 24 SCALE 3" = 1'-0"
MILLWORK SECTION 23 SCALE 1" = 1'-0"
MILLWORK SECTION 22 SCALE 1" = 1'-0"
MILLWORK SECTION 21 SCALE 1" = 1'-0"
MILLWORK SECTION 20 SCALE 1" = 1'-0"

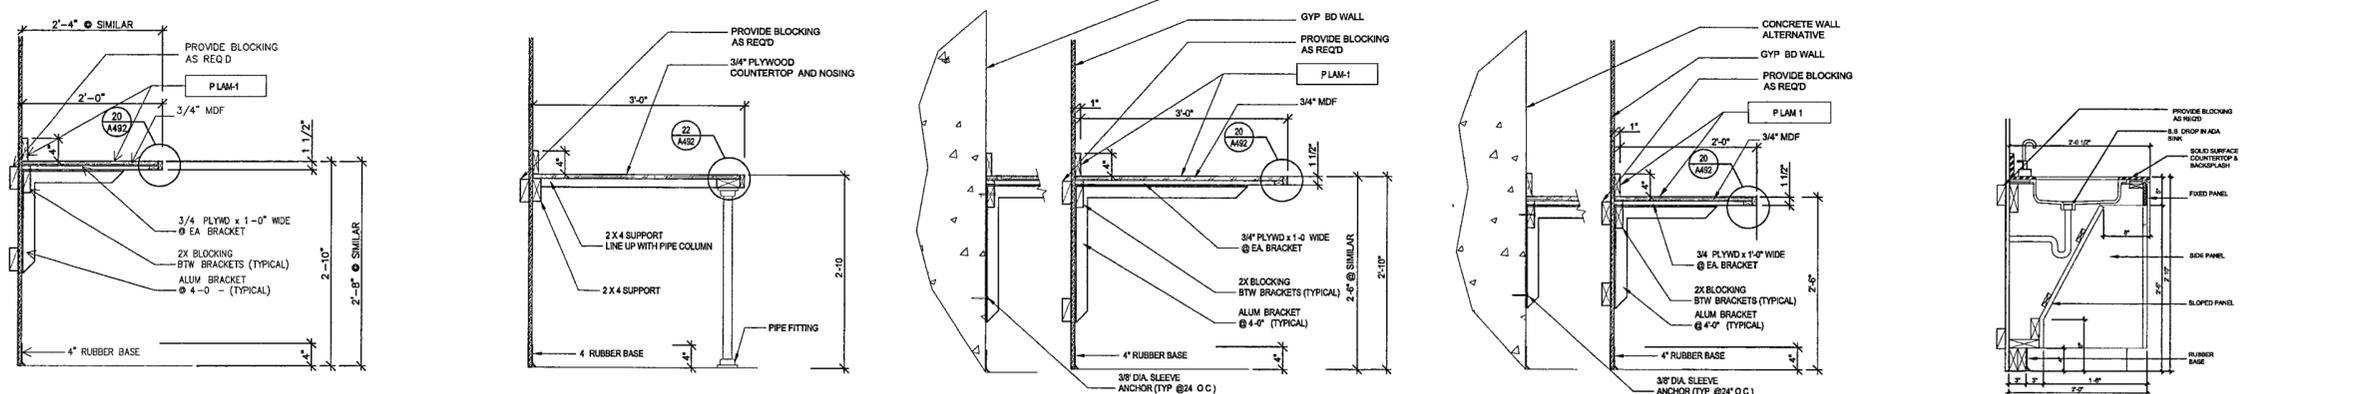

MILLWORK SECTION 14 SCALE 1" = 1'-0"
MILLWORK SECTION 13 SCALE 1" = 1'-0"
MILLWORK SECTION 12 SCALE 1" = 1'-0"
MILLWORK SECTION 11 SCALE 1" = 1'-0"
MILLWORK SECTION 10 SCALE 1" = 1'-0"