

**WILLIAM J. CLINTON
PRESIDENTIAL
CENTER**

LITTLE ROCK, ARKANSAS

Architect
POLSHEK PARTNERSHIP LLP
320 West 53rd Street
New York, New York 10014
212 807 7171

Coordinating Architects
POLK STANLEY YEARY ARCHITECTS Ltd
700 South Schiller Street
Little Rock, Arkansas 72201
501 378 0878

WITSELL EVANS RASCO
901 West Third Street
Little Rock, Arkansas 72201
501 374 5300

WOODS CARADINE ARCHITECTS
2200 South Main Street
Little Rock, Arkansas 72206
501 374 4060

Landscape Architects
HARGREAVES ASSOCIATES
118 Magazine Street
Cambridge, Massachusetts 02139
617 661 0070


LANDSCAPE ARCHITECTURE, Inc
2300 Cottondale Lane Suite 202
Little Rock, Arkansas 72202
501 374 5610

Structural Engineer
LESLIE E ROBERTSON ASSOC, RLLP
30 Broad Street, 47th Floor
New York, New York 10004
212 750 9000


MEP Engineers
FLACK + KURTZ Inc
475 Fifth Avenue
New York, New York 10017
212 532 9600

CROMWELL ARCHITECTS ENGINEERS
101 South Spring Street
Little Rock, Arkansas 72201
501 372 2900

Curtainwall Consultant
R. A. HEINTGES ARCHITECTS
126 Fifth Avenue 9th Floor
New York, New York 10011
212 652 2966

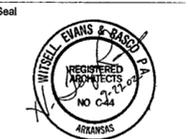

100% Construction Documents 09/27/02
90% Progress Printing 08/30/02
Issue Date

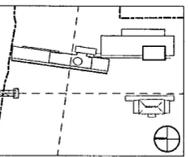


Job No 9908
Scale 1" = 1'-0"
Date September 27, 2002

Title
**MILLWORK SECTIONS
ARCHIVE
UPPER LEVELS**


Sheet No

A492


FOR OFFICIAL USE ONLY

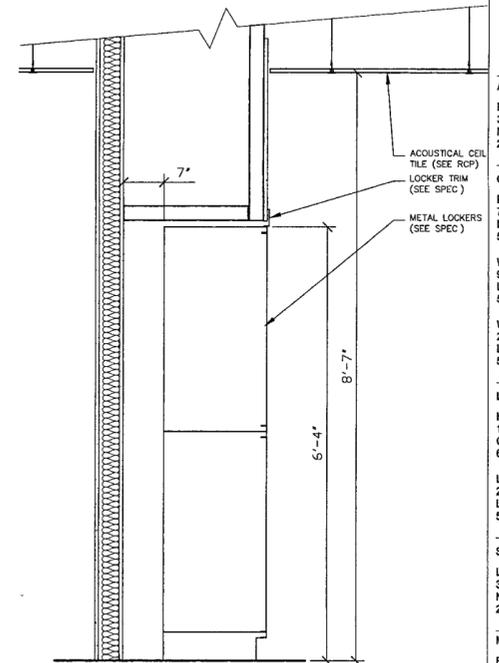


LOCKER DETAIL 30
SCALE 1" = 1'-0"

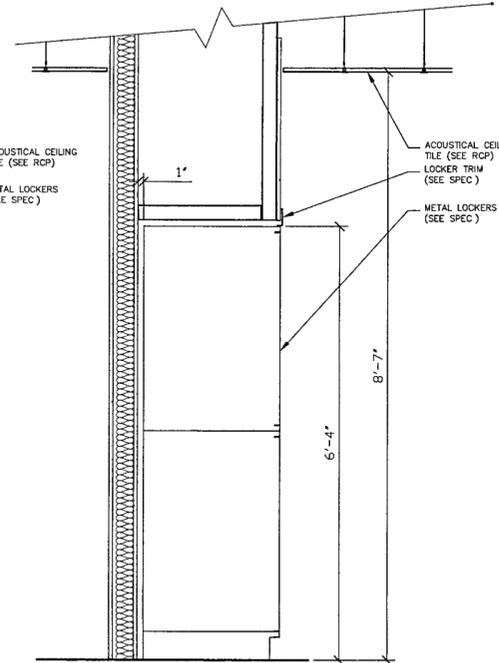


LOCKER DETAIL 31
SCALE 1" = 1'-0"

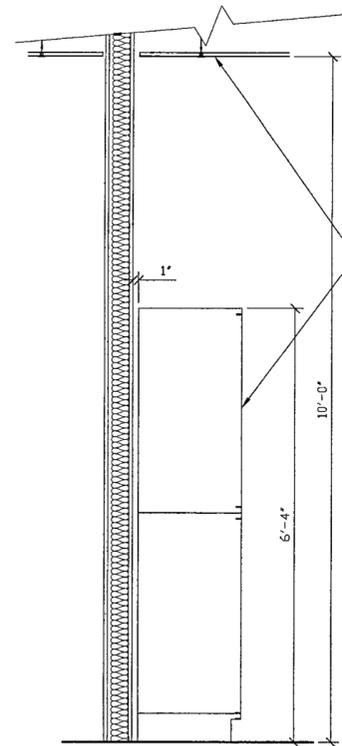


LOCKER DETAIL 32
SCALE 1" = 1'-0"

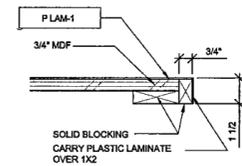

MILLWORK DETAIL 20
SCALE 3" = 1'-0"

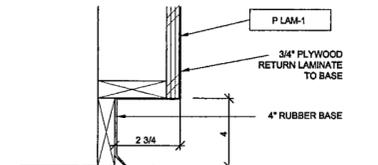


MILLWORK DETAIL 21
SCALE 3" = 1'-0"

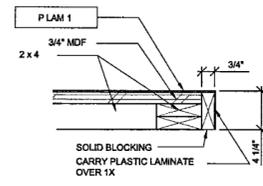


MILLWORK DETAIL 22
SCALE 3" = 1'-0"


MILLWORK DETAIL 23
SCALE 3" = 1'-0"

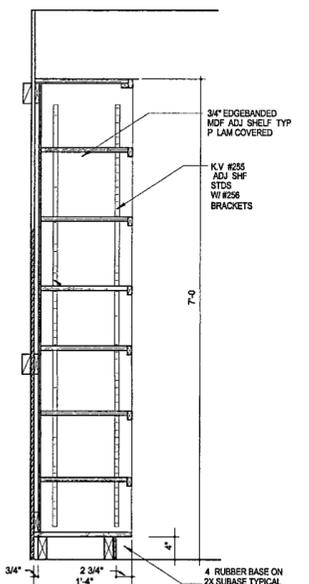


MILLWORK SECTION 10
SCALE 1" = 1'-0"

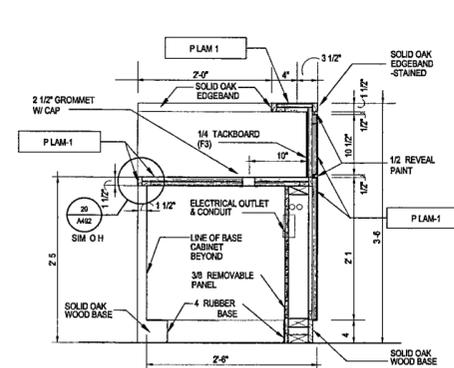

MILLWORK SECTION 11
SCALE 1" = 1'-0"

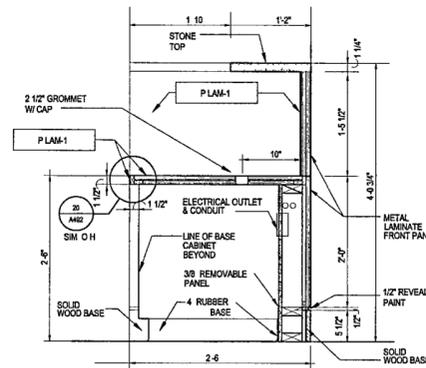

MILLWORK SECTION 12
SCALE 1" = 1'-0"

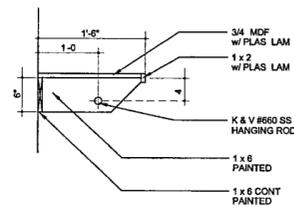

MILLWORK SECTION 13
SCALE 1" = 1'-0"

651