

**WILLIAM J CLINTON
PRESIDENTIAL
CENTER**

LITTLE ROCK, ARKANSAS

Architect
POLSHEK PARTNERSHIP LLP
320 West 13th Street
New York, New York 10014
212 807 7171

Coordinating Architects
POLK STANLEY YEARY ARCHITECTS Ltd
700 South Schuler Street
Little Rock, Arkansas 72201
501 378 0878

WITSELL EVANS RASCO
601 West Third Street
Little Rock, Arkansas 72201
501 374 5300

WOODS CARADINE ARCHITECTS
2200 South Main Street
Little Rock, Arkansas 72208
501 374 4060

Landscape Architects

HARGREAVES ASSOCIATES
118 Magazine Street
Cambridge, Massachusetts 02139
617 661 0070

LANDSCAPE ARCHITECTURE Inc.
2300 Cottondale Lane Suite 202
Little Rock, Arkansas 72202
501 374.5610

Structural Engineer

LESLIE E. ROBERTSON ASSOC., RLLP
30 Broad Street, 47th Floor
New York, New York 10004
212 750 9000

MEP Engineers

FLACK + KURTZ Inc.
475 Fifth Avenue
New York, New York 10017
212 532 9600


CROMWELL ARCHITECTS ENGINEERS
101 South Spring Street
Little Rock, Arkansas 72201
501 372 2900

Curatorial Consultant

R. A. HEINTGES ARCHITECTS
128 Fifth Avenue, 9th Floor
New York, New York 10011
212.652-2666



100% Construction Documents	09/27/02
90% Progress Printing	08/30/02
100% Struct/CD Progress	07/01/02
Bridge Bldg. Substructure	06/14/02
100% Steel & Concrete CD	05/15/02
8 Architectural CD Progress	
100% Design Development	03/01/02
Issue	Date

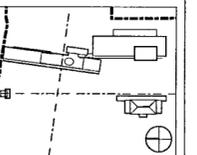


Job No 9908
Scale 1/2"=1'-0"
Date September 27, 2002

Title
**MUSEUM BUILDING
MONUMENTAL STAIR
PLANS AND SECTIONS**
1/3/7

Sheet No

A500

FOR OFFICIAL USE ONLY

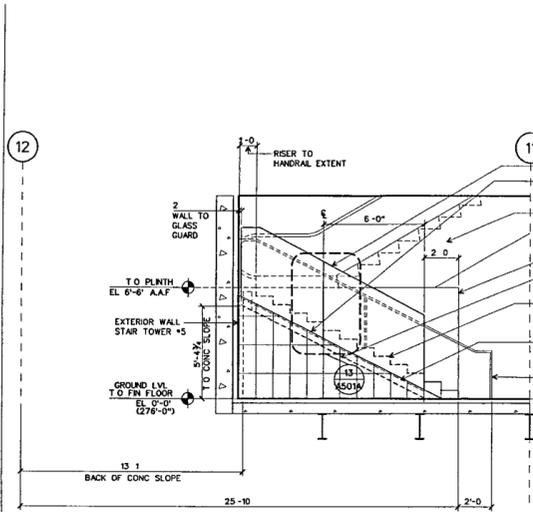


STAIR 7: ELEVATION LOOKING WEST

SCALE 1/4" = 1'-0"

STAR 1

43

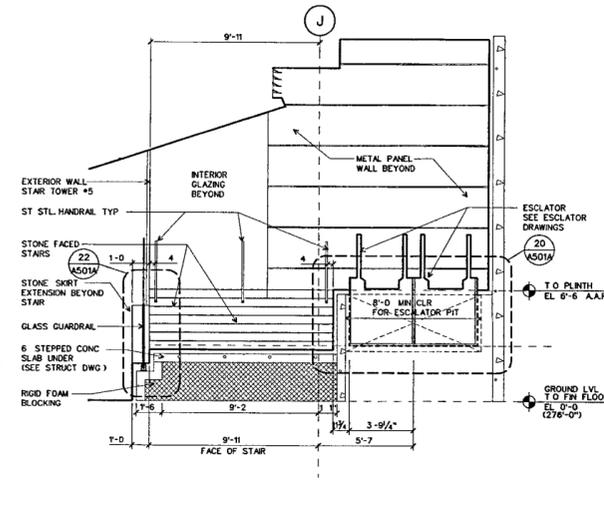


STAIR 7: E/W SECTION LOOKING SOUTH

SCALE 1/4" = 1'-0"

STAR 1

42

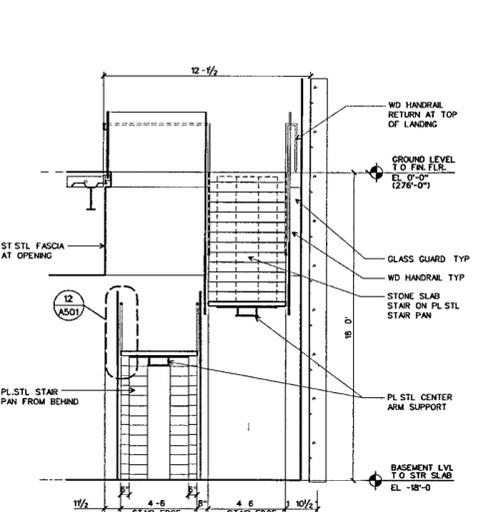


STAIR 3: E/W SECTION LOOKING NORTH

SCALE 1/4" = 1'-0"

STAR 1-3-7

41

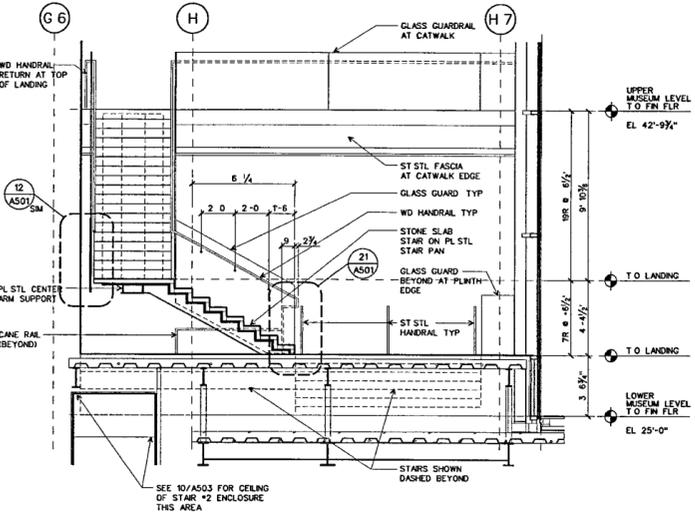


STAIR 1: E/W SECTION LOOKING SOUTH

SCALE 1/4" = 1'-0"

STAR 1

40

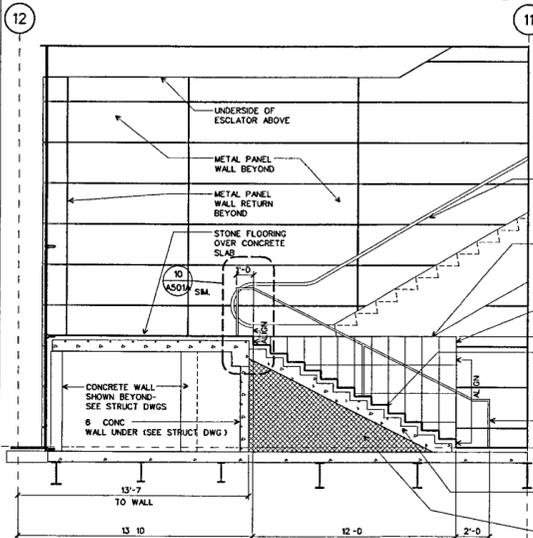


STAIR 7: N/S SECTION LOOKING WEST

SCALE 1/4" = 1'-0"

STAR 1

33

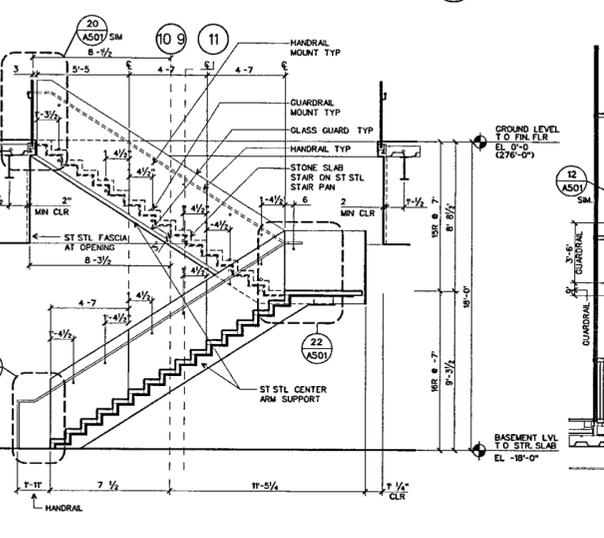


STAIR 3: N/S SECTION LOOKING EAST

SCALE 1/4" = 1'-0"

STAR 1

32

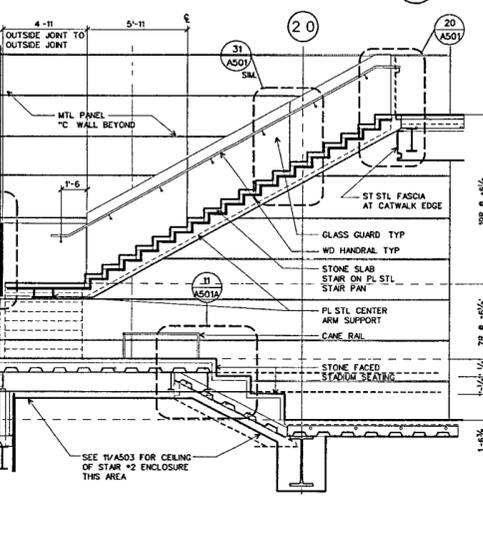


STAIR 1: N/S SECTION LOOKING EAST

SCALE 1/4" = 1'-0"

STAR 1

31

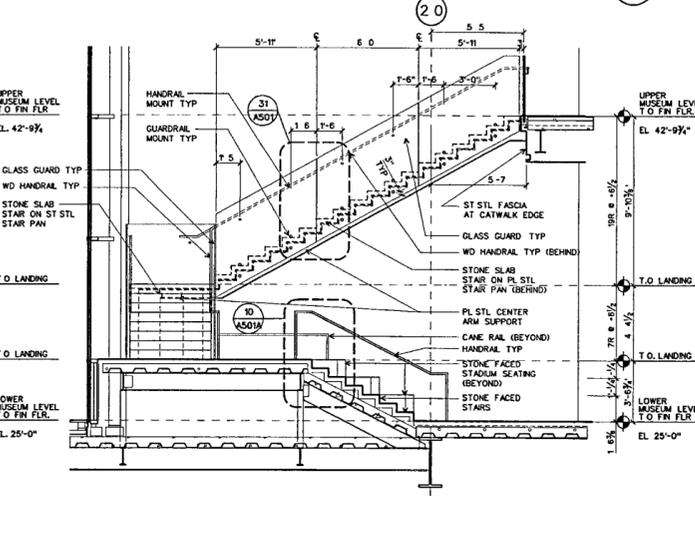


STAIR 1: N/S SECTION LOOKING EAST

SCALE 1/4" = 1'-0"

STAR 1

30

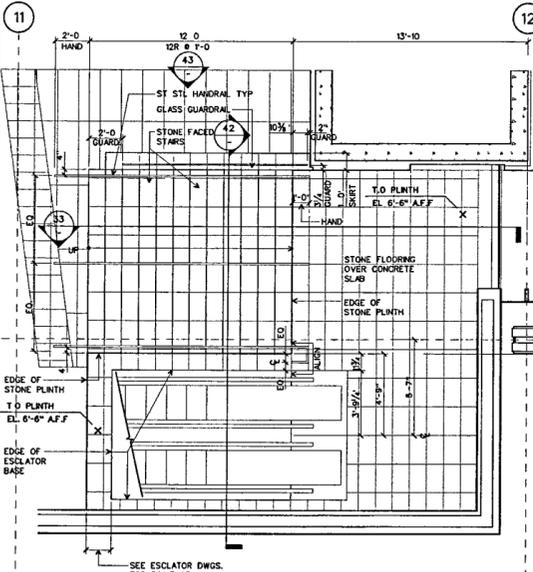


STAIR 7: GROUND LEVEL PLAN

SCALE 1/4" = 1'-0"

STAR 1

13

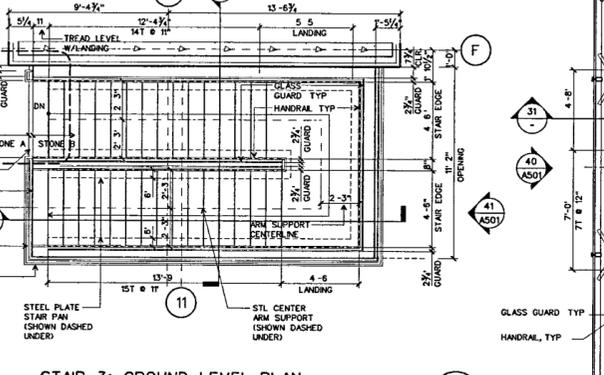


STAIR 3: GROUND LEVEL PLAN

SCALE 1/4" = 1'-0"

STAR 1

20

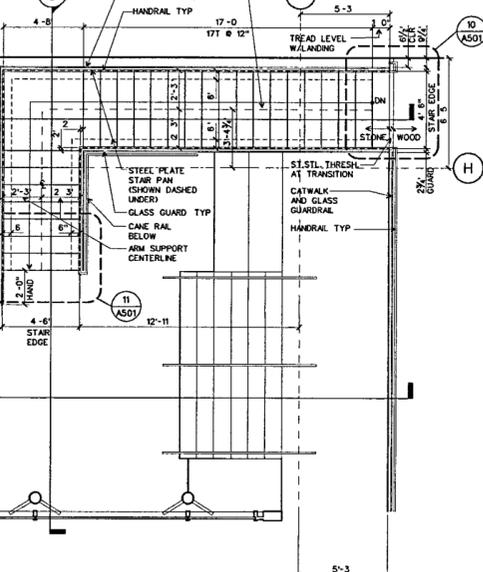


STAIR 1: MUSEUM UPPER LEVEL PLAN

SCALE 1/4" = 1'-0"

STAR 1

11

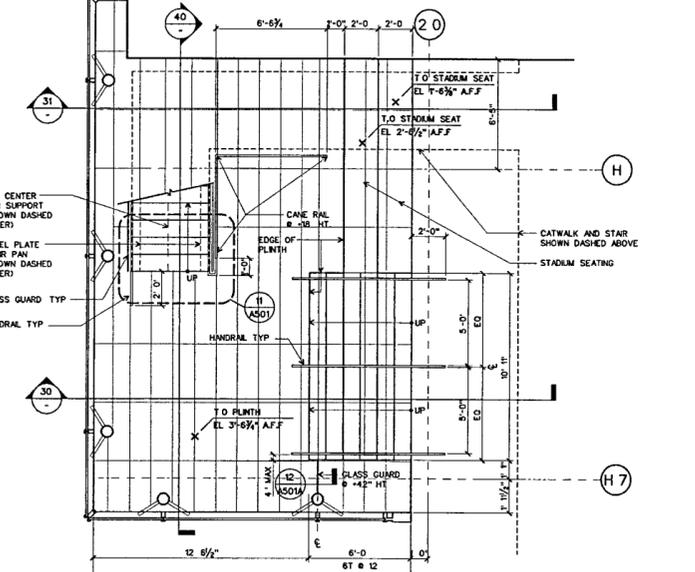

STAIR 1: MUSEUM LOWER LEVEL PLAN

SCALE 1/4" = 1'-0"

STAR 1

10