



100% Construction Documents 09/27/02
100% Struct/CD Progress 07/01/02
Issue Date
*New Sheet. Former A501 details on A502



Job No 9908
Scale 1 1/2" = 1'-0"
Date September 27, 2002
Title

**MUSEUM BUILDING
ORNAMENTAL STAIR
DETAILS**

Sheet No


A501

FOR OFFICIAL USE ONLY

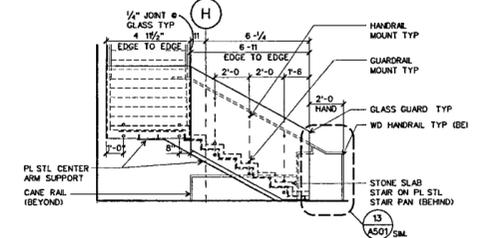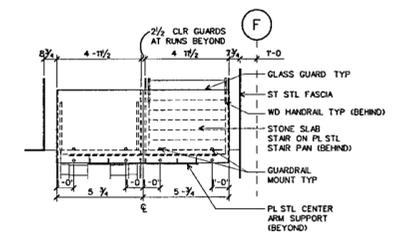


STAIR 3: PARTIAL ELEVATION- MID LANDING (41)
SCALE 1/4" = 1'-0" DTL-STAIR-1-3-7


STAIR 1: PARTIAL ELEVATION- MID LANDING (40)
SCALE 1/4" = 1'-0" DTL-STAIR-1-3-7

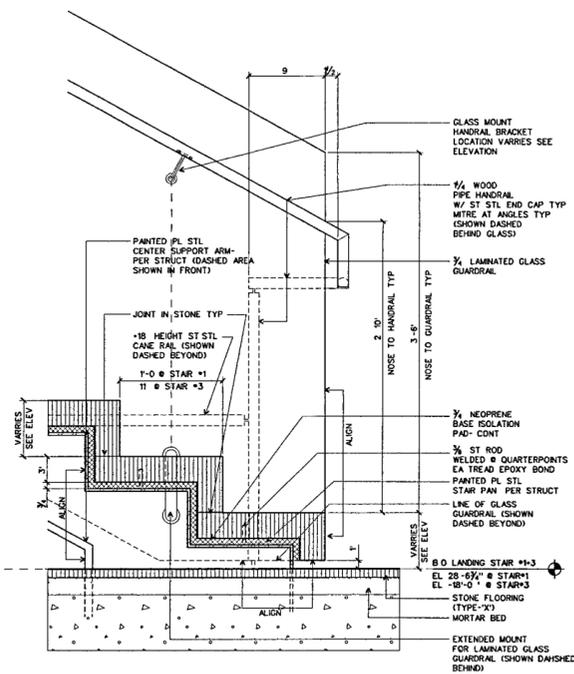


STAIR 1 (STAIR 3 SIM.): SECT. AT BOT. LAND. (21)
SCALE 1/2" = 1'-0" DTL-STAIR-1-3-7

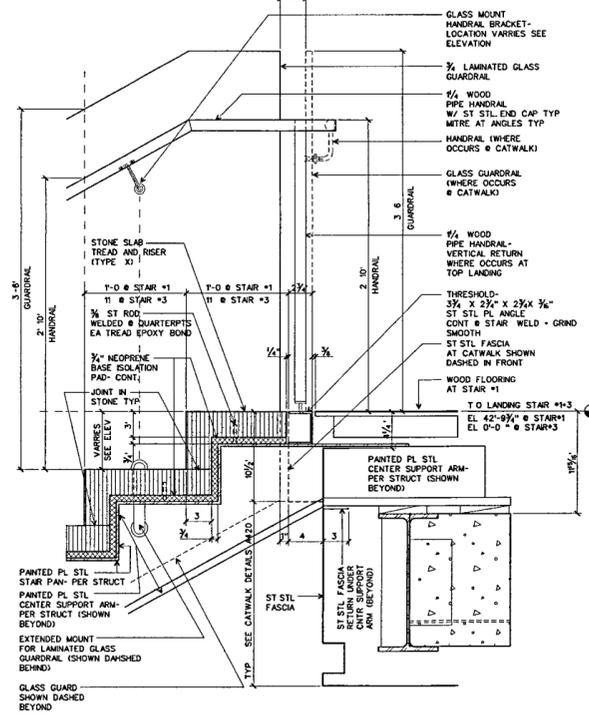


STAIR 1 (STAIR 3 SIM.): SECTION AT LANDING (20)
SCALE 1/2" = 1'-0" DTL-STAIR-1-3-7

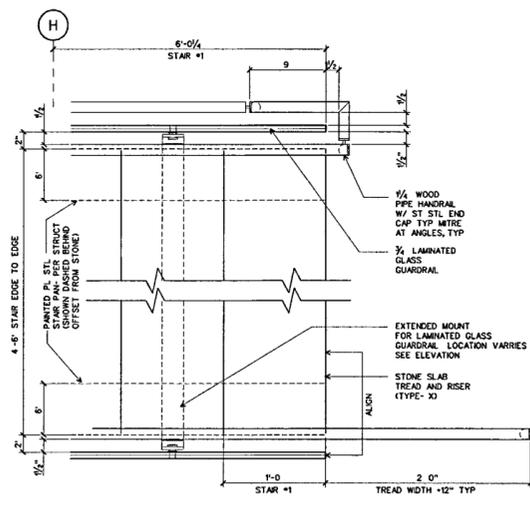


STAIR 1 (STAIR 3 SIM.): PLAN AT BOT. LAND. (11)
SCALE 1/2" = 1'-0" DTL-STAIR-1-3-7

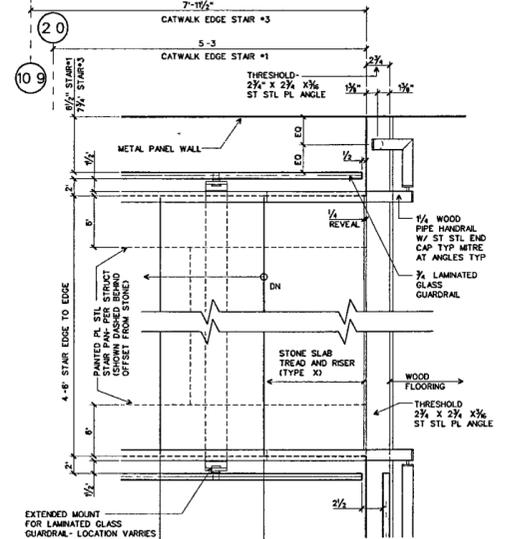


STAIR 1 (STAIR 3 SIM.): PLAN AT LANDING (10)
SCALE 1/2" = 1'-0" DTL-STAIR-1-3-7

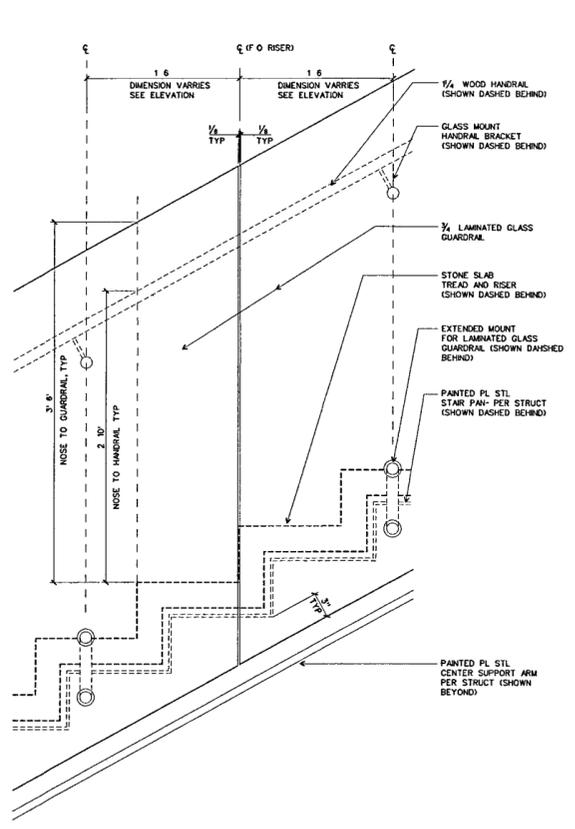


STAIR 1 (STAIR 3 SIM.): SECTION AT GUARD (23)
SCALE 1/2" = 1'-0" DTL-STAIR-1-3-7

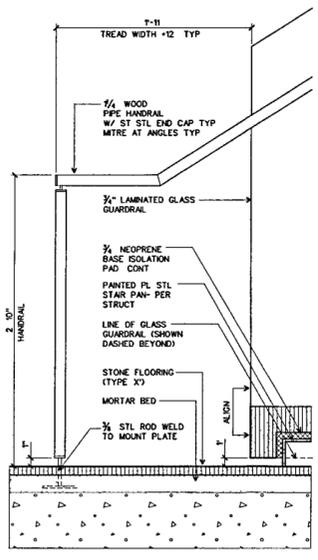

STAIR 3 (STAIR 1 SIM.): HANDRAL AT BASE (13)
SCALE 1/2" = 1'-0" DTL-STAIR-1-3-7

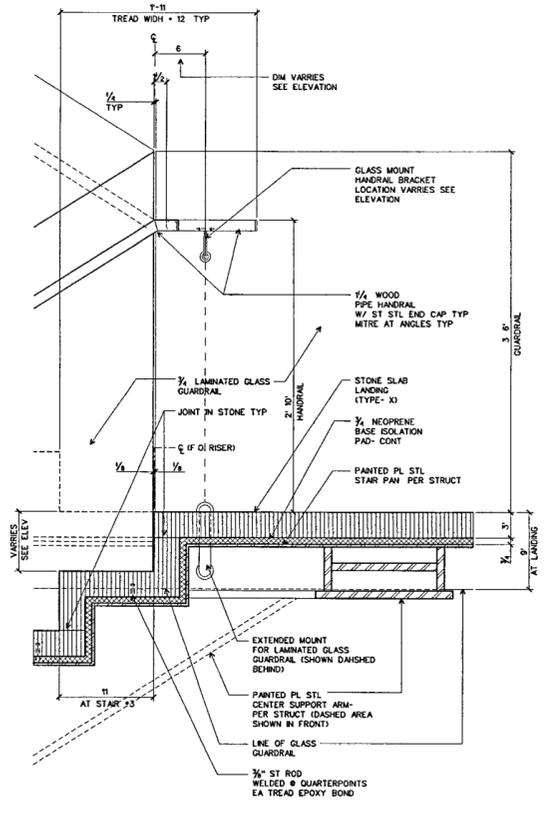

STAIR 1 (STAIR 3 SIM.): SECTION AT LANDING (22)
SCALE 1/2" = 1'-0" DTL-STAIR-1-3-7

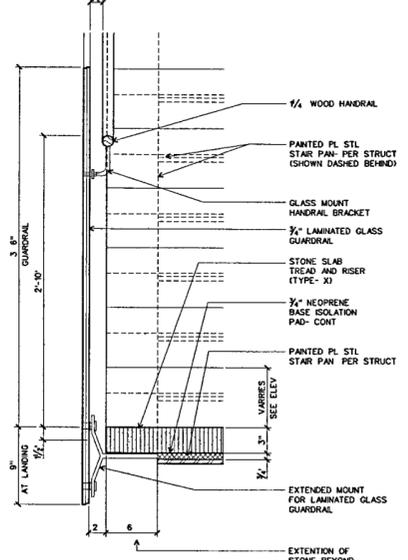

STAIR 1 (STAIR 3 SIM.): SECTION AT LANDING (12)
SCALE 1/2" = 1'-0" DTL-STAIR-1-3-7