

LITTLE ROCK, ARKANSAS

Architect  
POLSHEK PARTNERSHIP LLP  
320 West 13th Street  
New York, New York 10014  
212.807.7171

Coordinating Architects  
POLK STANLEY YEARY ARCHITECTS LLP  
700 South Schiller Street  
Little Rock, Arkansas 72201  
501.378.0878

WTSELL EVANS RASCO  
901 West Third Street  
Little Rock, Arkansas 72201  
501.374.5300

WOODS CARADINE ARCHITECTS  
2200 South Main Street  
Little Rock, Arkansas 72206  
501.374.4000

Landscape Architects  
HARGREAVES ASSOCIATES  
118 Magazine Street  
Cambridge, Massachusetts 02139  
617.681.0070

LANDSCAPE ARCHITECTURE, Inc.  
2300 Cotuit Lane, Suite 202  
Little Rock, Arkansas 72202  
501.374.5810

Structural Engineer  
LESLIE E. ROBERTSON ASSOC. RLLP  
30 Broad Street, 47th Floor  
New York, New York 10004  
212.750.9000

MEP Engineers  
FLACK + KURTZ Inc.  
475 Fifth Avenue  
New York, New York 10017  
212.532.9600

CROMWELL ARCHITECTS ENGINEERS  
101 South Spring Street  
Little Rock, Arkansas 72201  
501.372.2500


Curtainwall Consultant  
R. A. HEINTGES ARCHITECTS  
126 Fifth Avenue, 9th Floor  
New York, New York 10011  
212.652.2956

Seal



100% Construction Documents 08/27/02  
90% Progress Printing 08/30/02  
100% Struct./CD Progress 07/01/02  
100% Steel & Concrete CD 05/15/02  
& Architectural CD Progress

Issue Date  
\*New Sheet. Former A503 details on A508

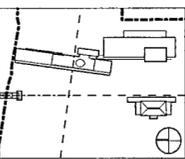

Job No. 9908

Scale AS NOTED

Date September 27, 2002


Title

**MUSEUM BUILDING  
STAIR 2 DETAILS**


Sheet No.

**A503**


**FOR OFFICIAL USE ONLY**

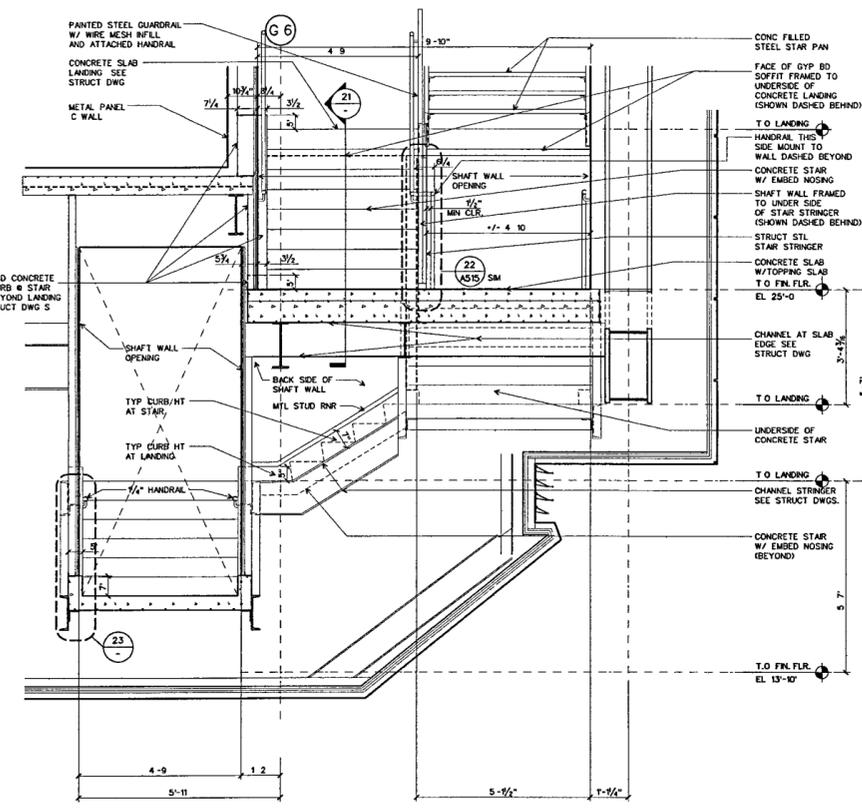


STAIR 2: E/W SECTION LOOKING NORTH  
SCALE 1/2" = 1'-0"

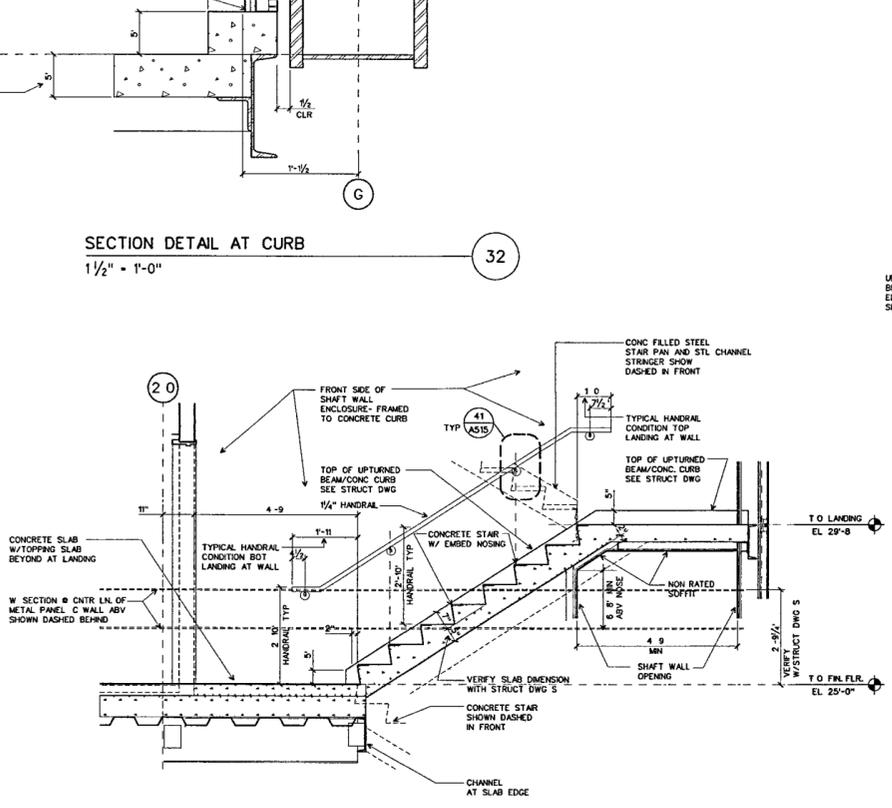


STAIR 2: N/S SECTION LOOKING WEST  
SCALE 1/2" = 1'-0"

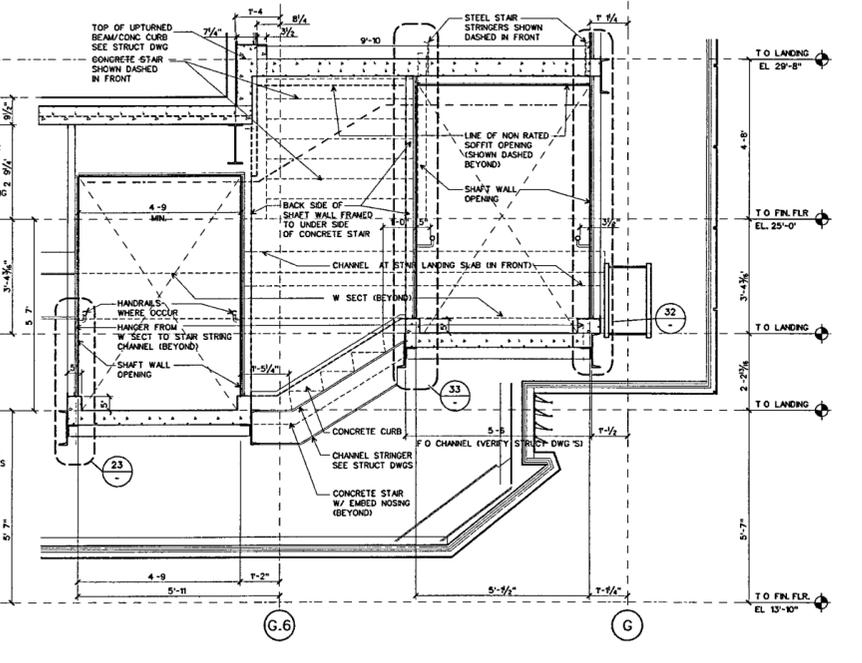


STAIR 2: E/W SECTION LOOKING NORTH  
SCALE 1/2" = 1'-0"

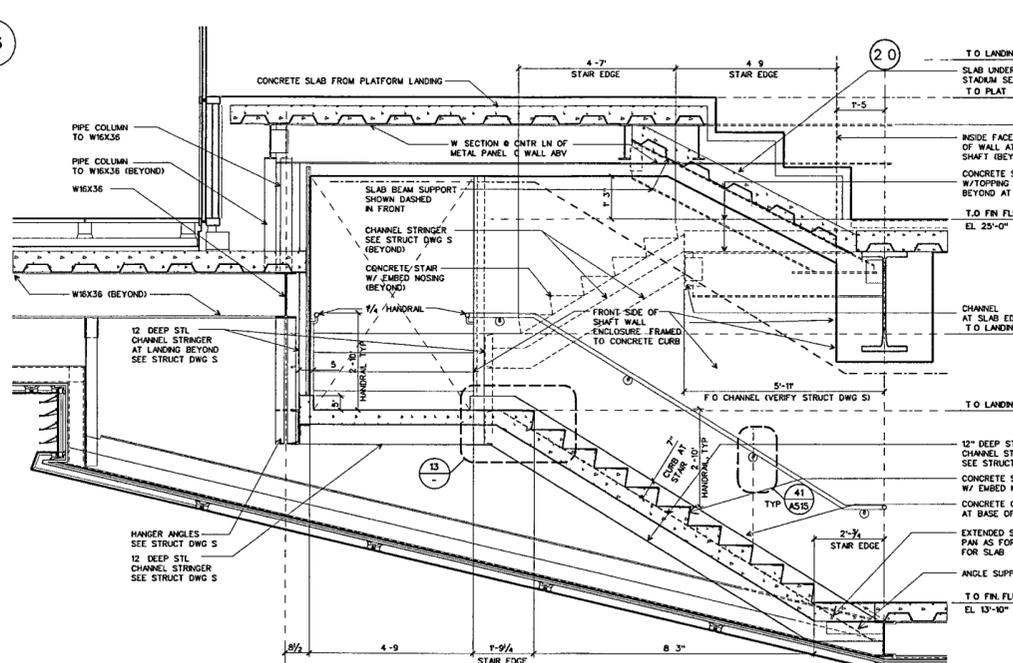


STAIR 2: N/S SECTION LOOKING EAST  
SCALE 1/2" = 1'-0"

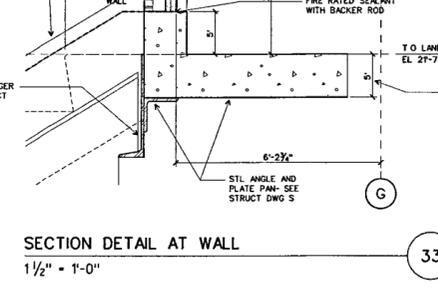


SECTION DETAIL AT WALL  
1 1/2" = 1'-0"

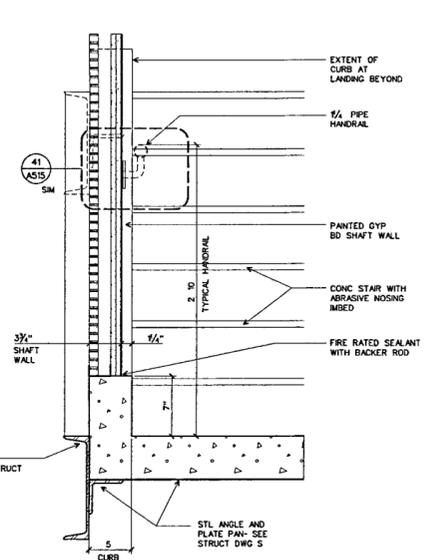

SECTION DETAIL AT WALL, TYPICAL  
1 1/2" = 1'-0"

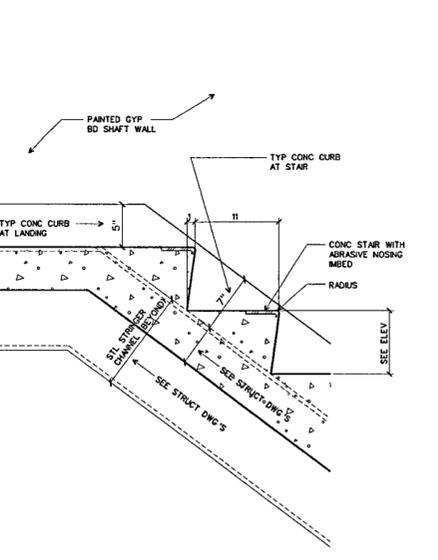

SECTION DETAIL THRU STAIR  
1 1/2" = 1'-0"

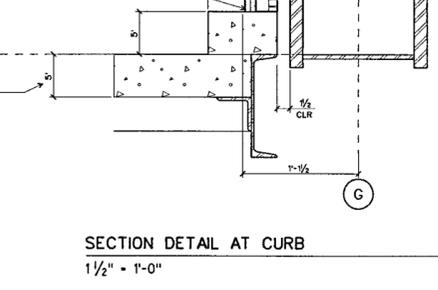

SECTION DETAIL AT CURB  
1 1/2" = 1'-0"